
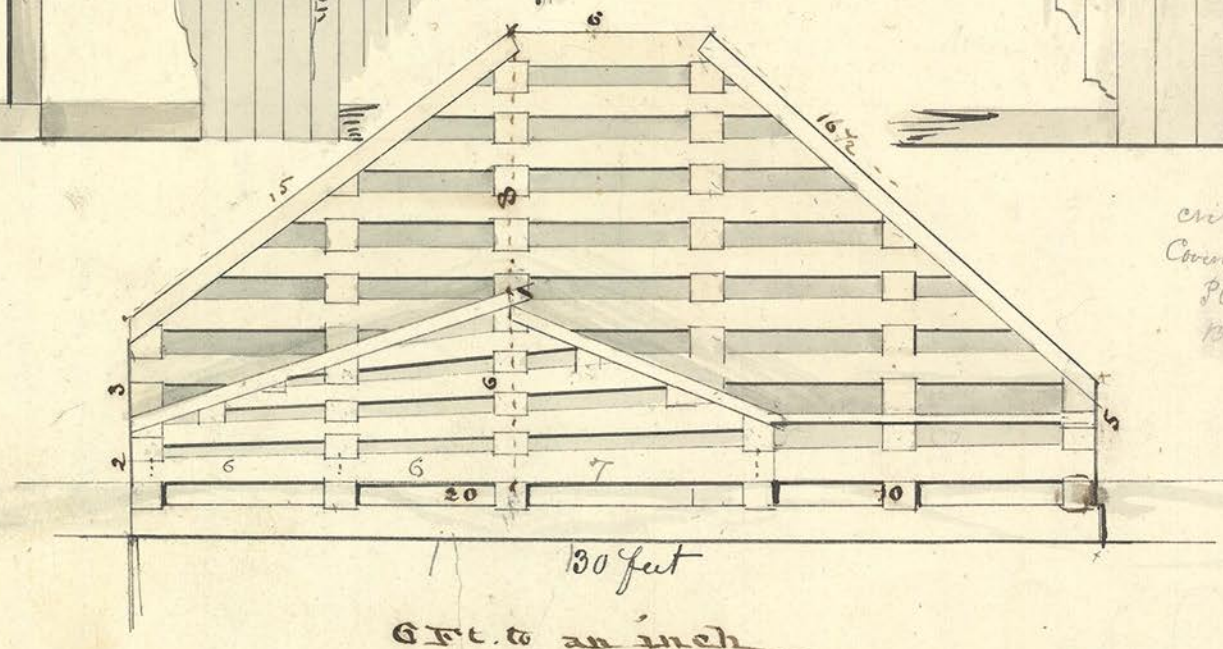


14.

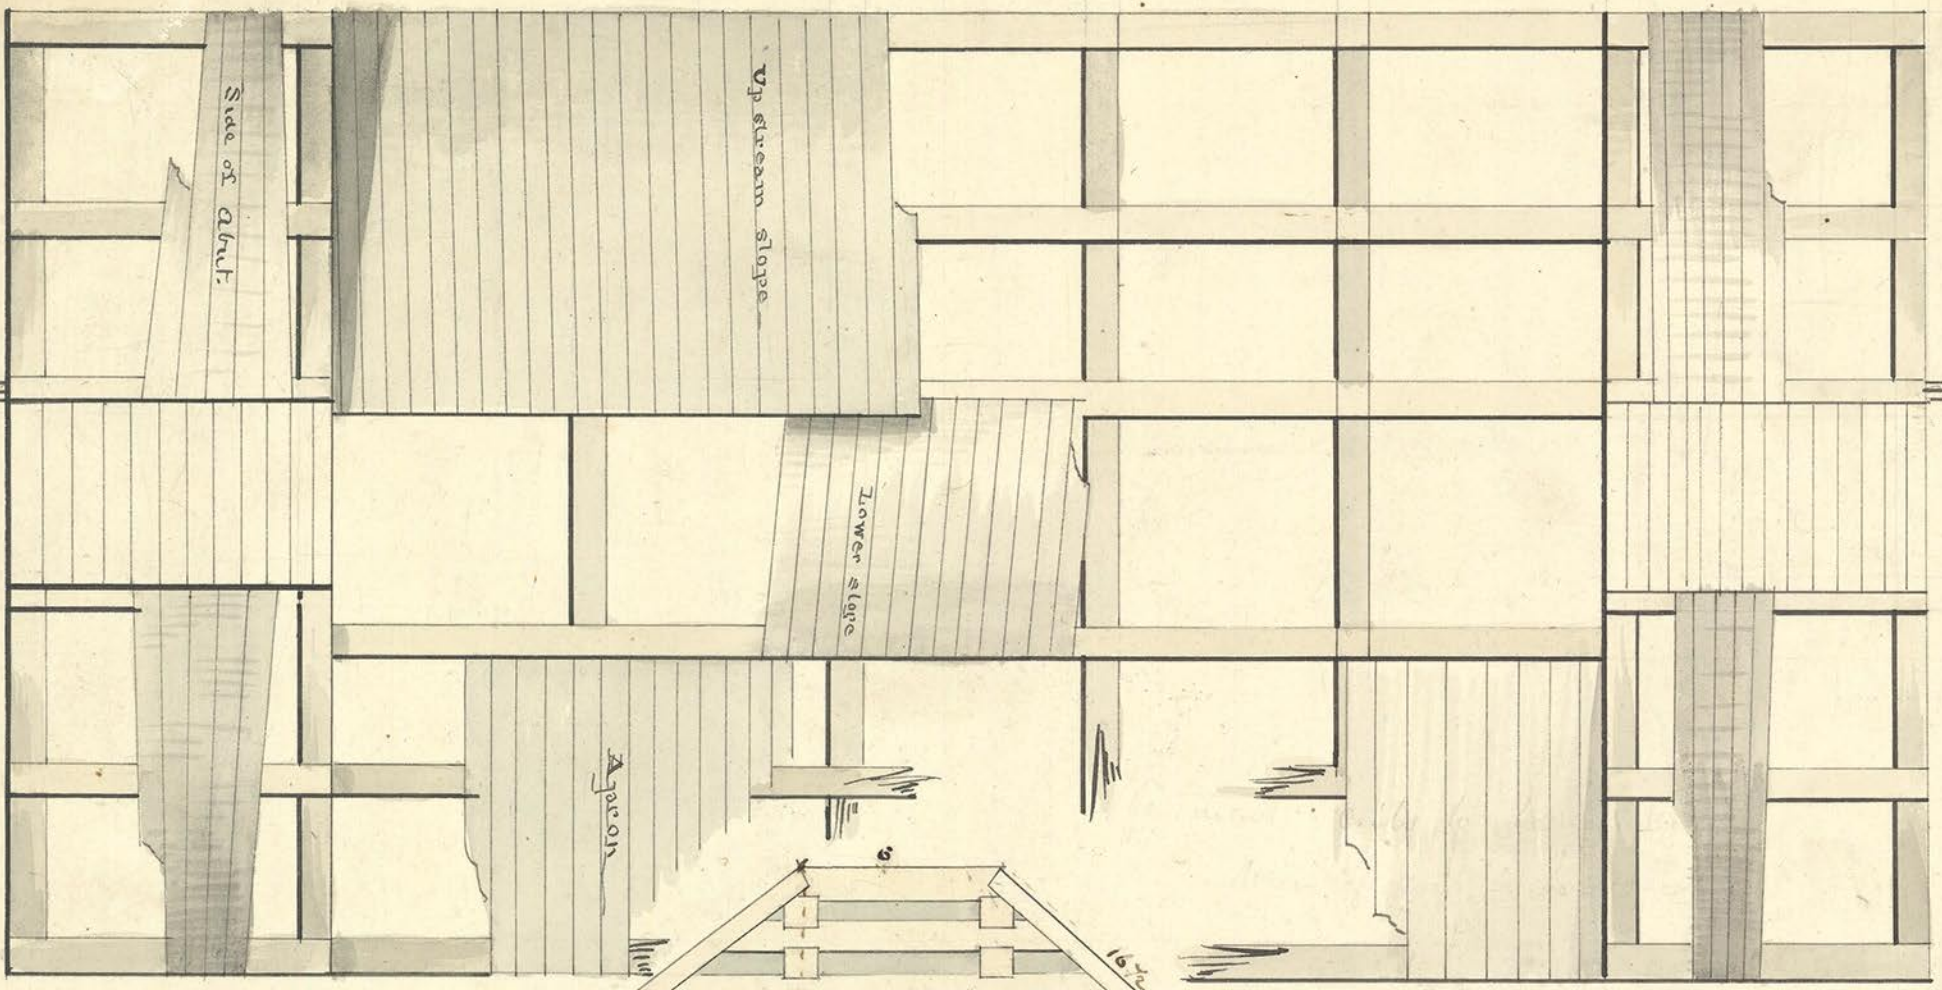

crib timber 3588 ft
 Coving timber 1280 "
 Planks 1500 "
 Boards 500 "

300
 160
 200
 200
 40
 56
 1120
 800
 360
 1160
 200
 1400