
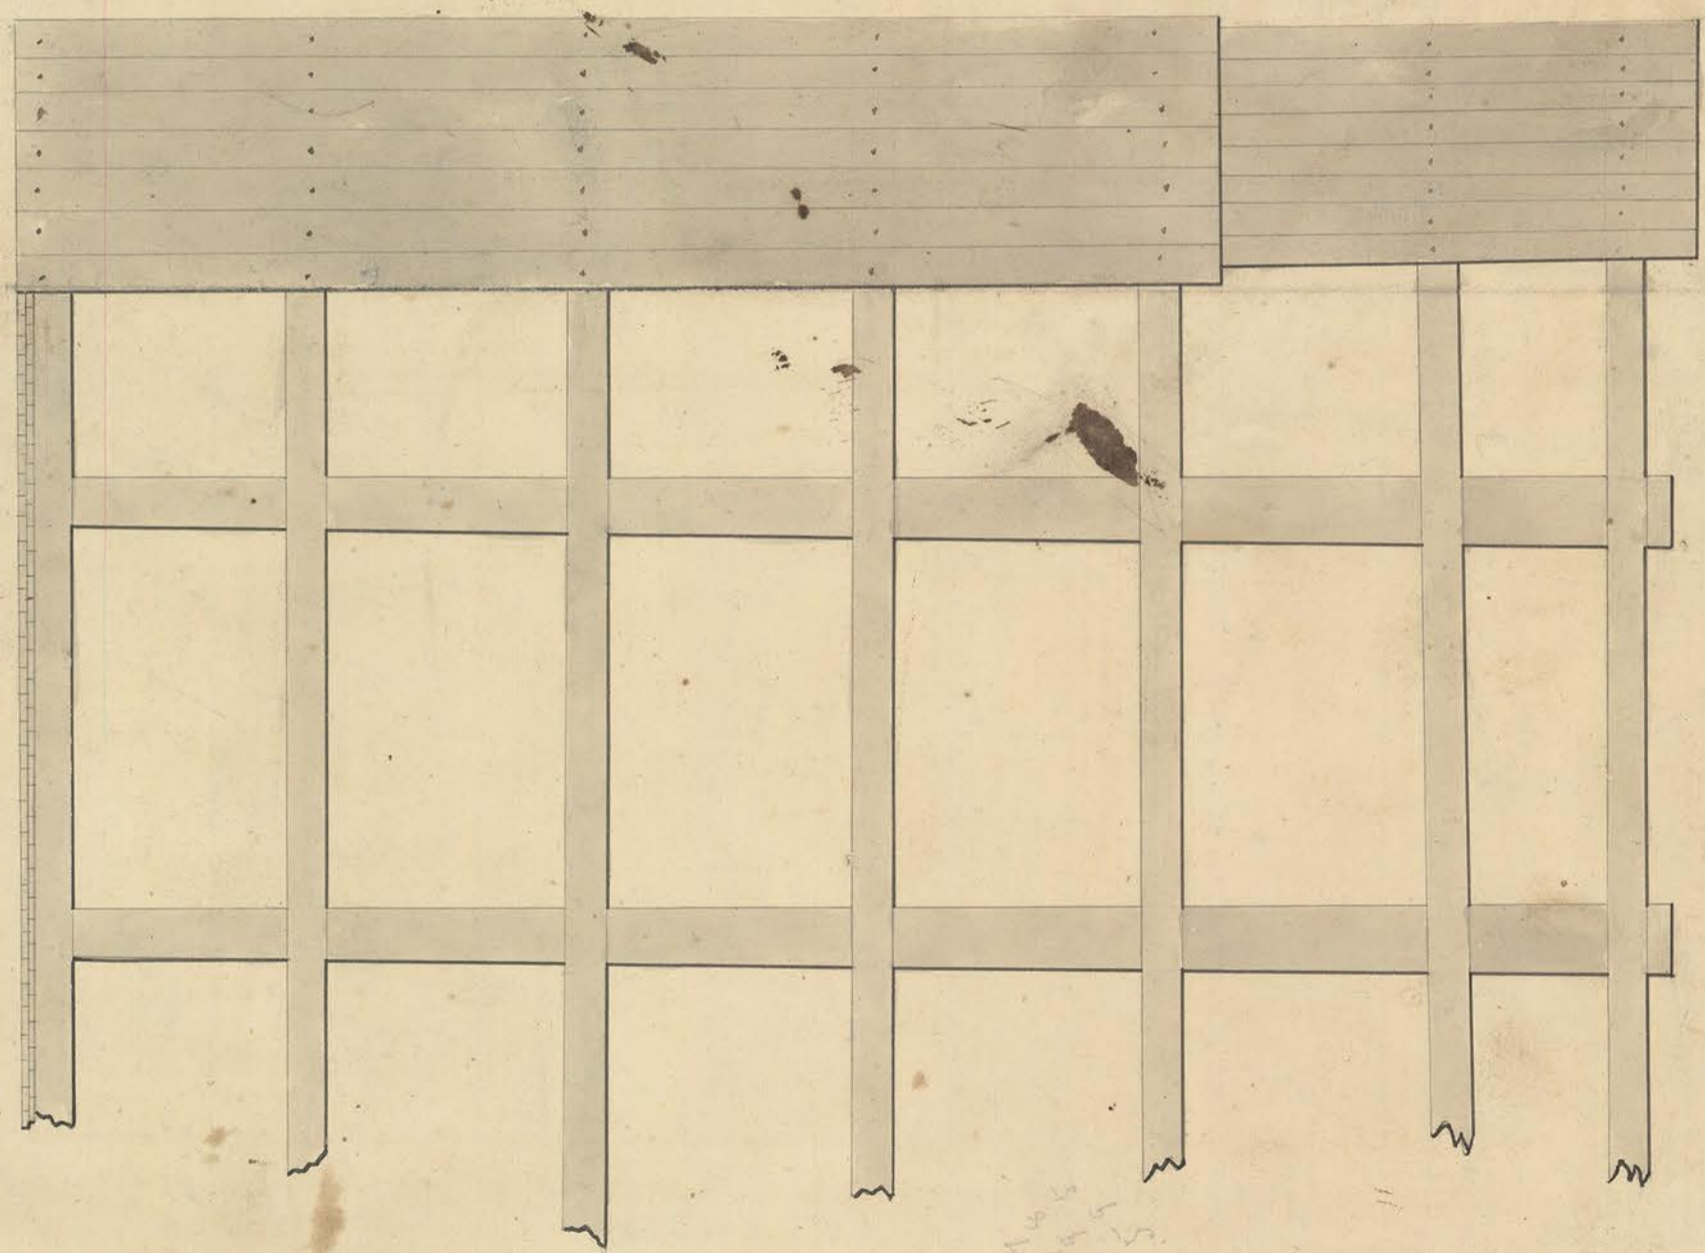


PLAN OF DAMS No. 2, 3, 12 & 13.

16.
57 1/2
3,000

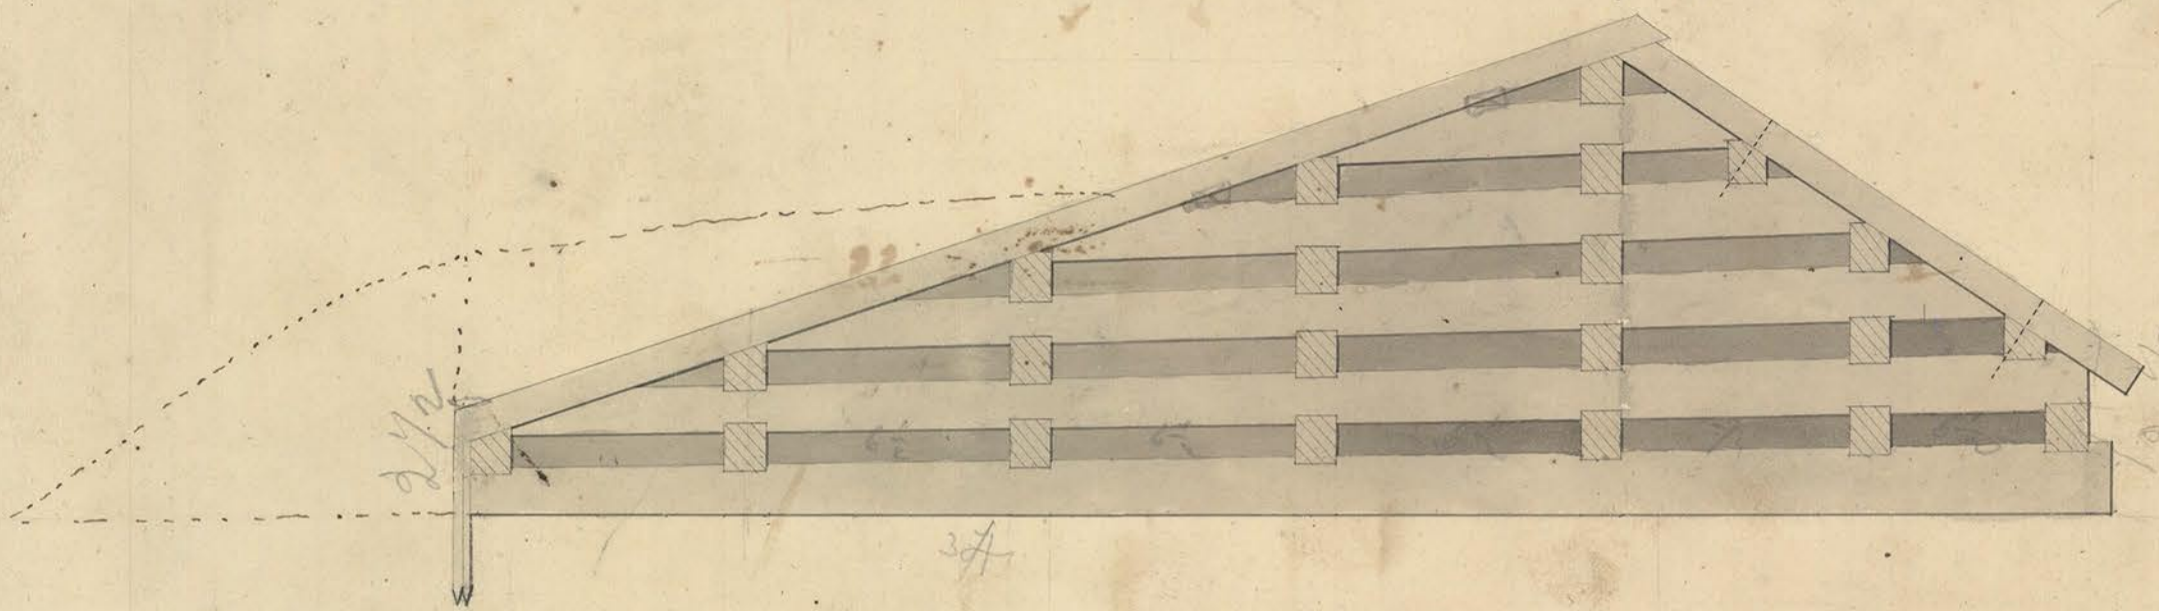

Jan 18-34 JH

Scale 4 ft to 1 inch.

$\frac{2500}{16} = 156.25$
 $\frac{2500}{16} = 156.25$
 $\frac{2500}{16} = 156.25$