

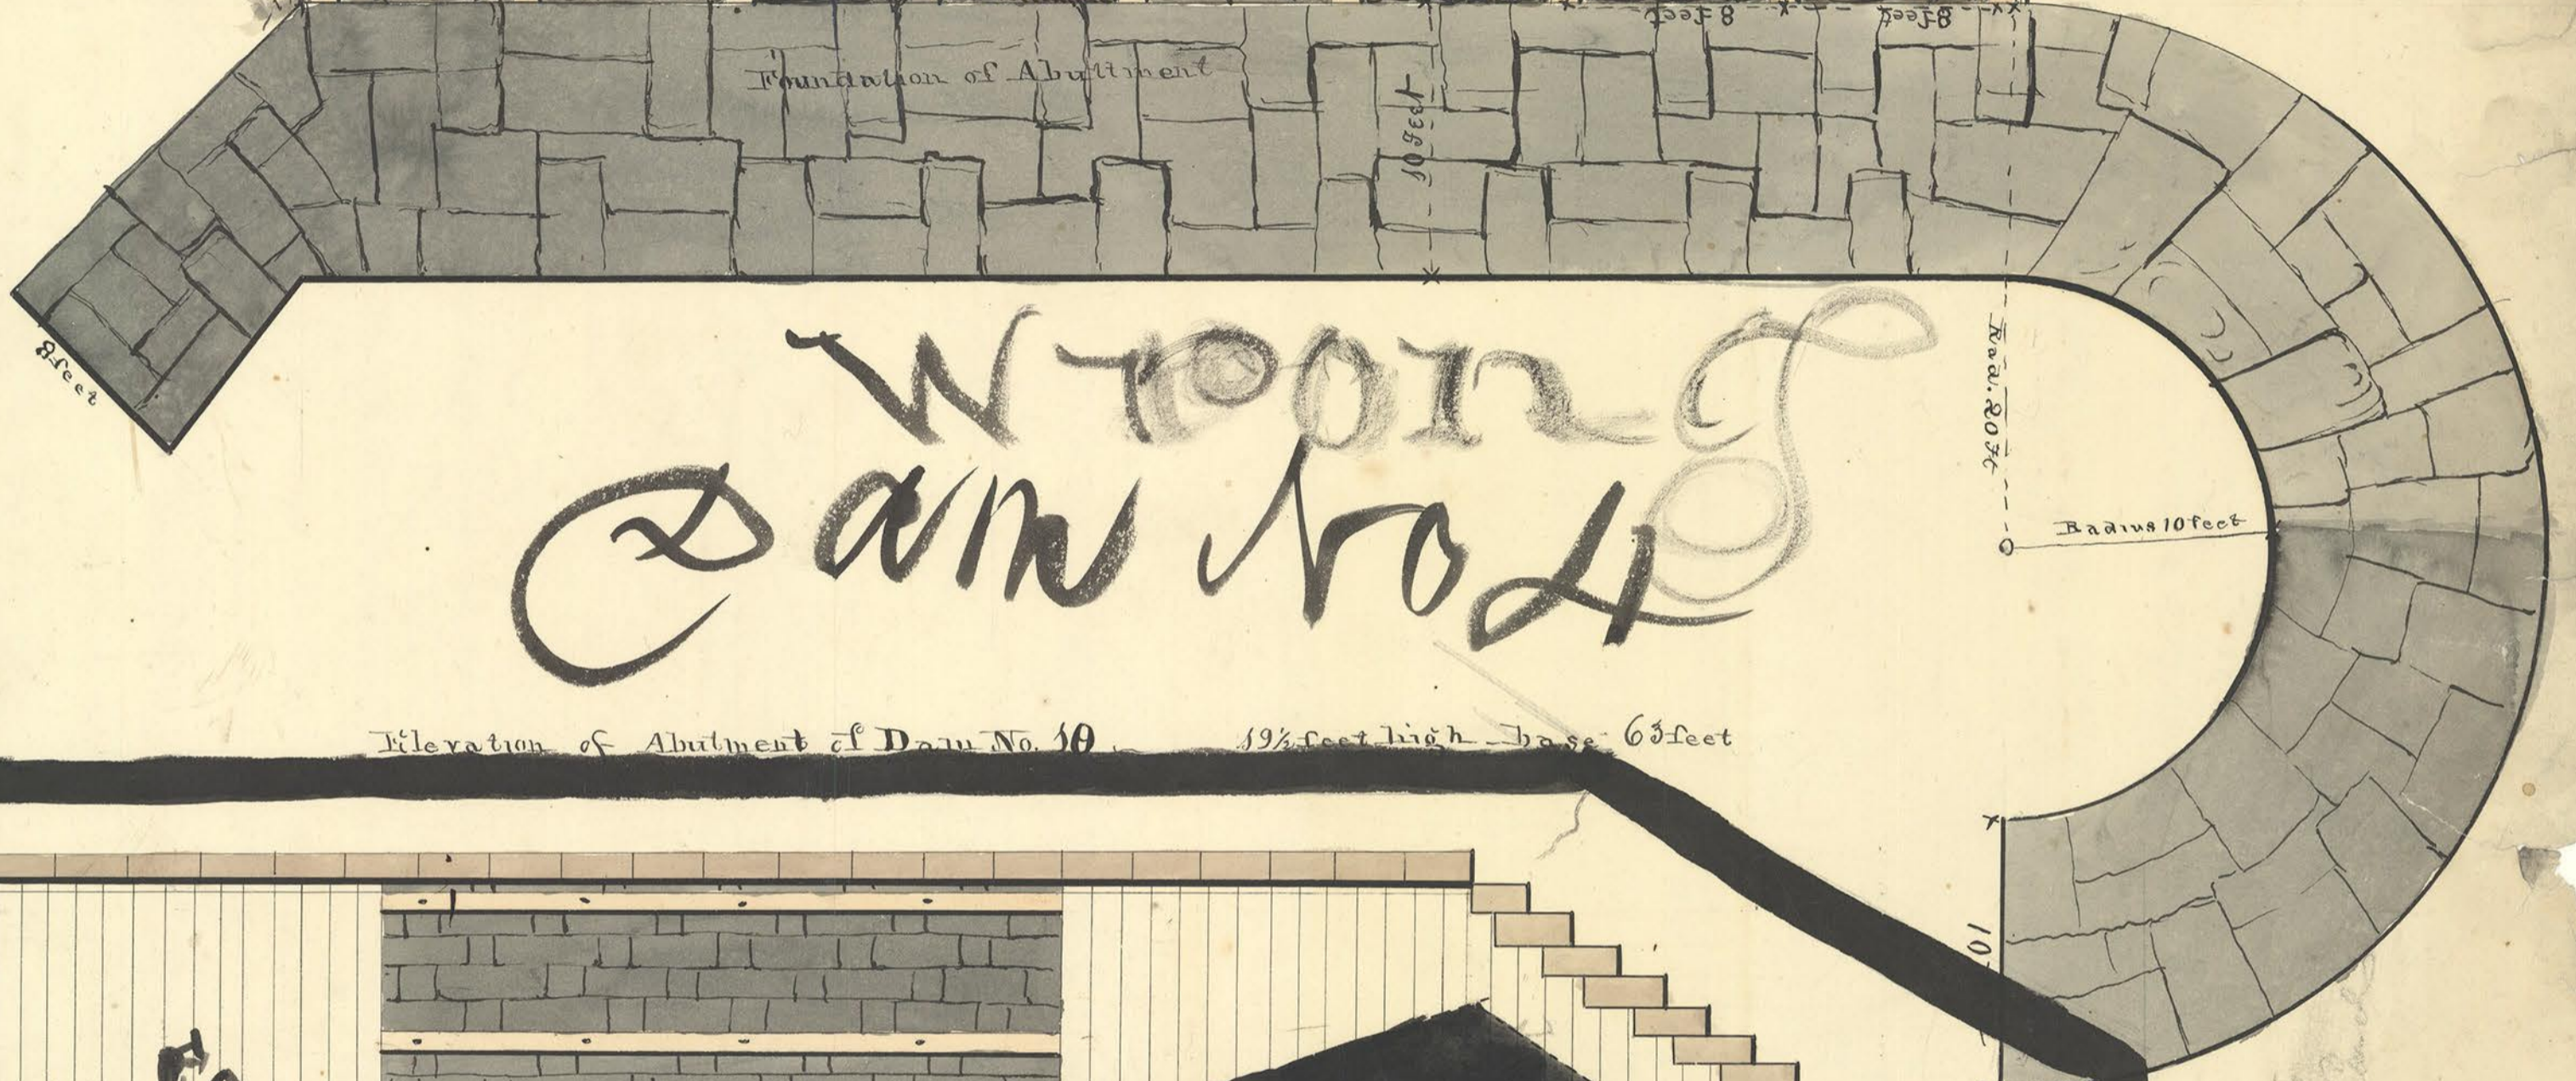
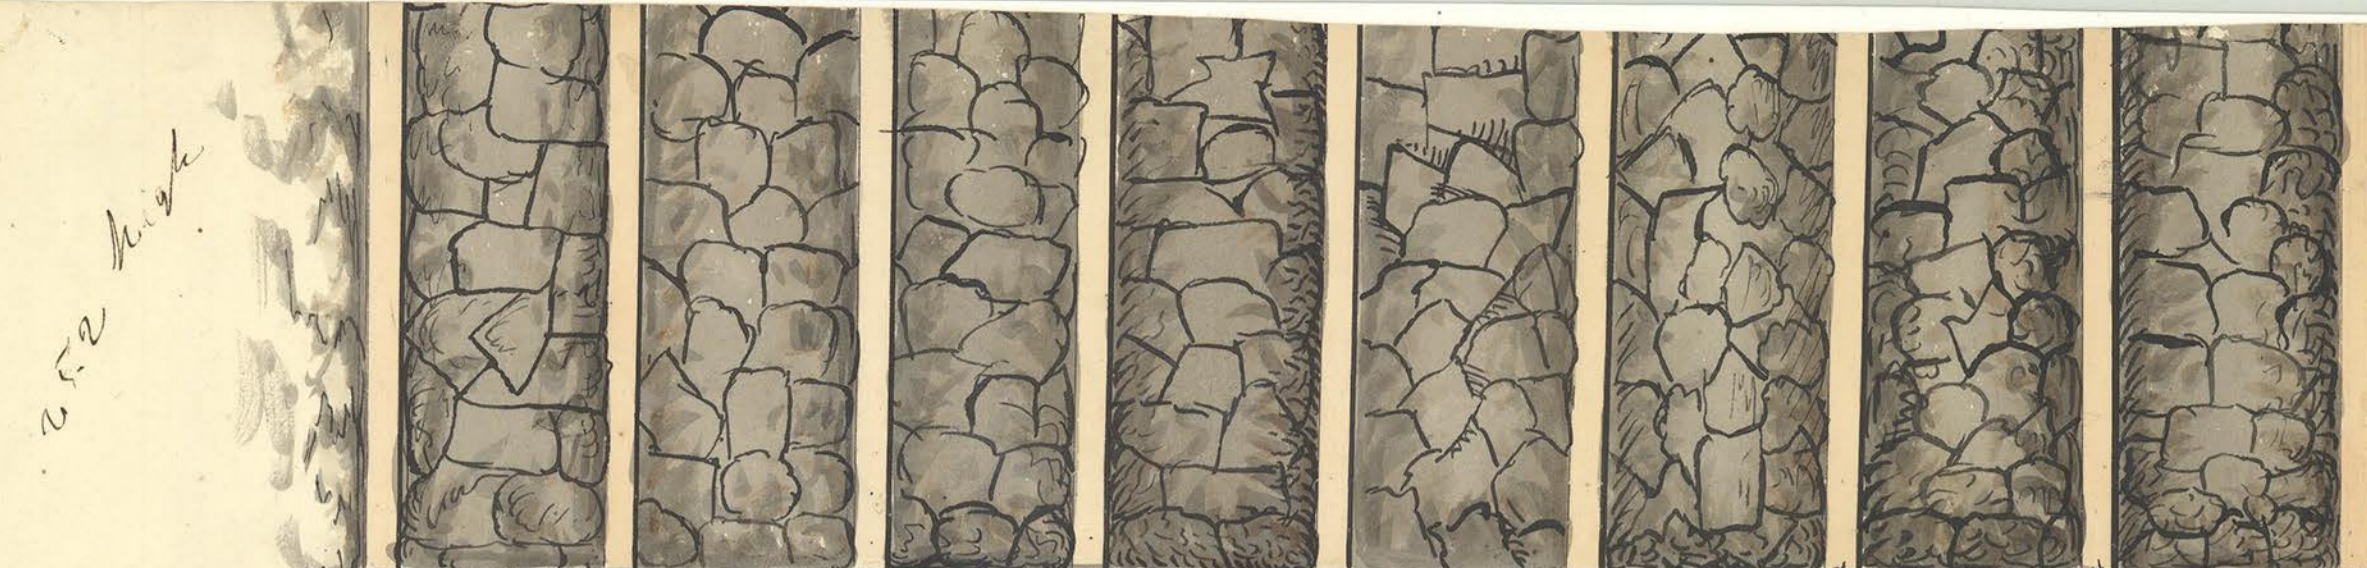


3. 62
6 5/2
10
3. 62

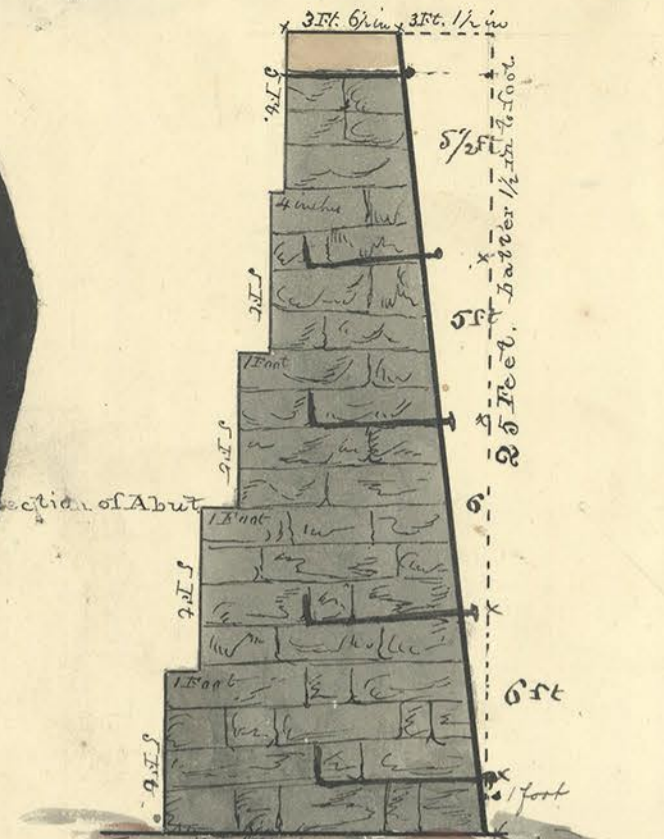

W. C. C. WOOD
DAM No. 10

Elevation of Abutment of Dam No. 10 19 1/2 feet high base 63 feet

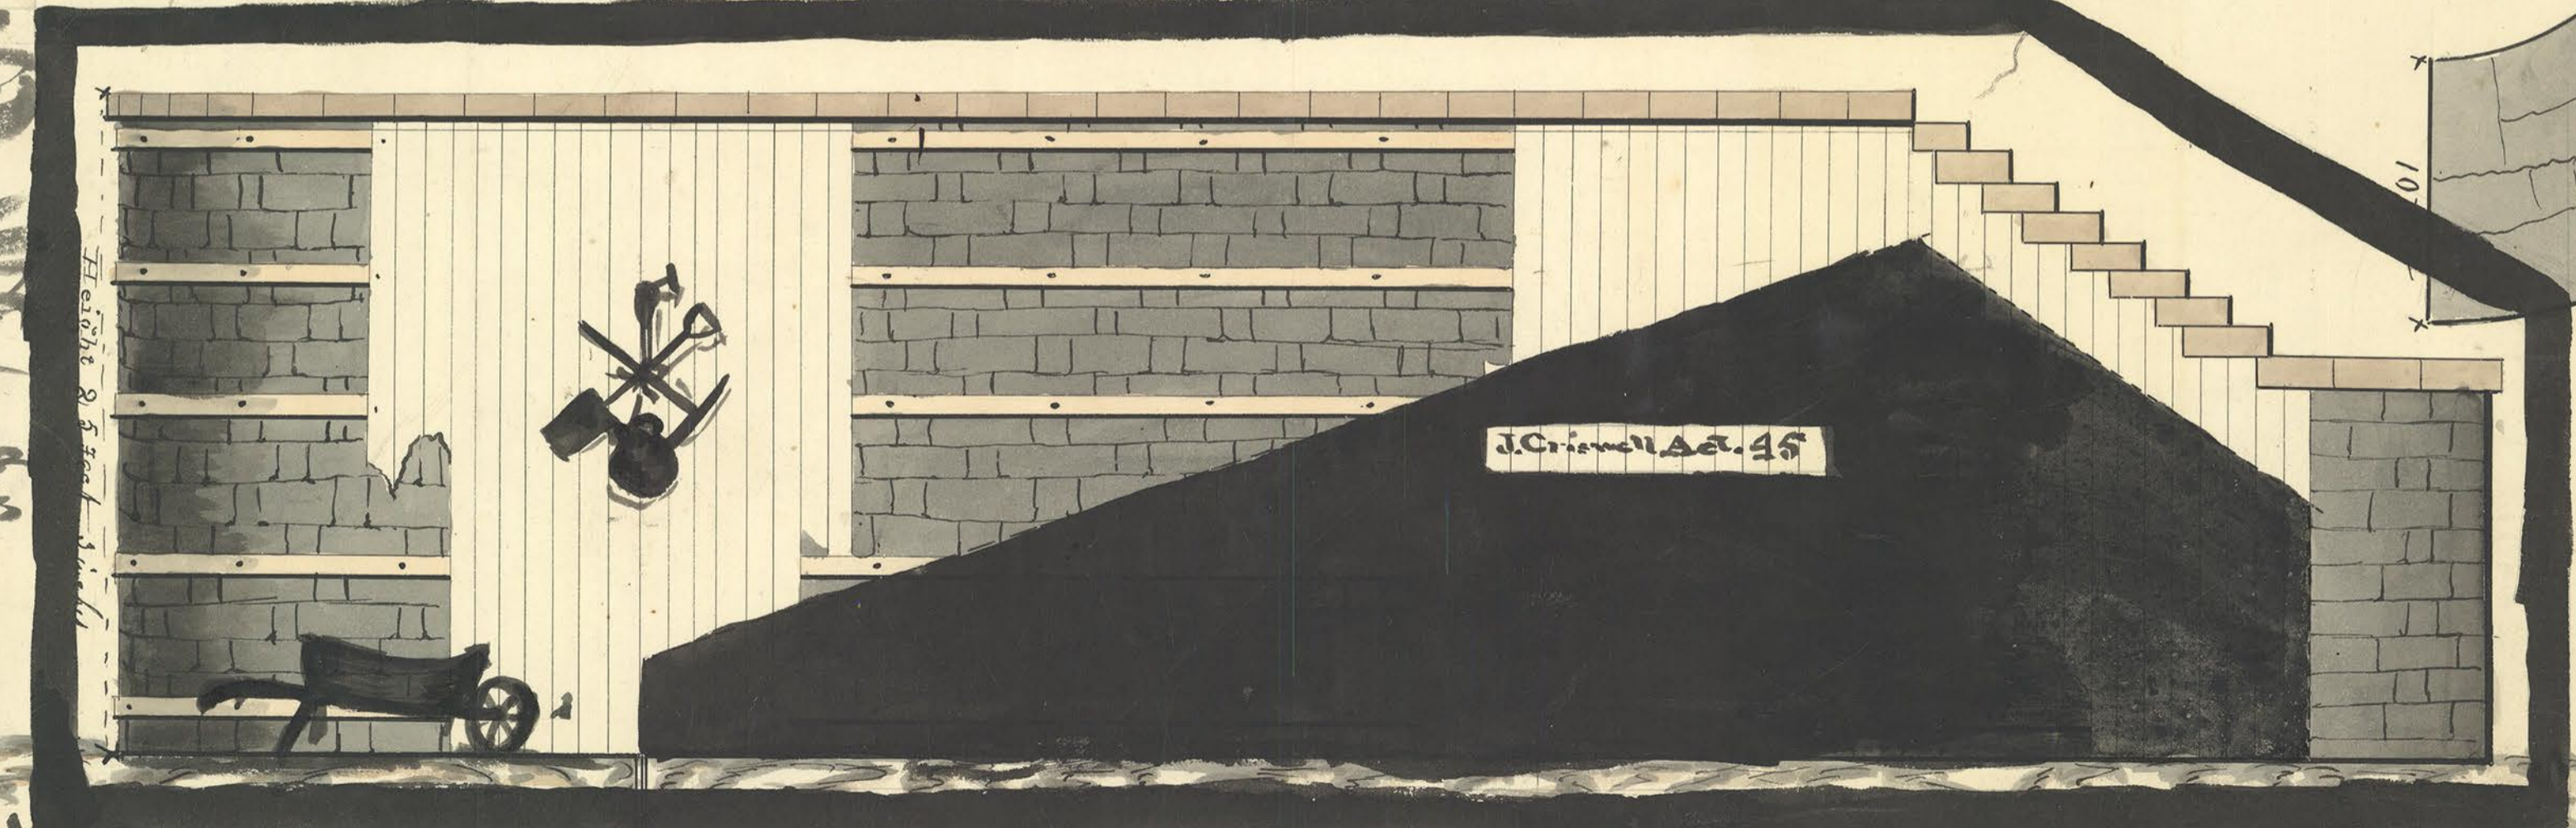

Grand Maus Tom on the Juniata

1/2 possibly submitted
the study of the
dam

Distance between bolts is longitudinal face

1/2