



Plan of Dam No. 6.

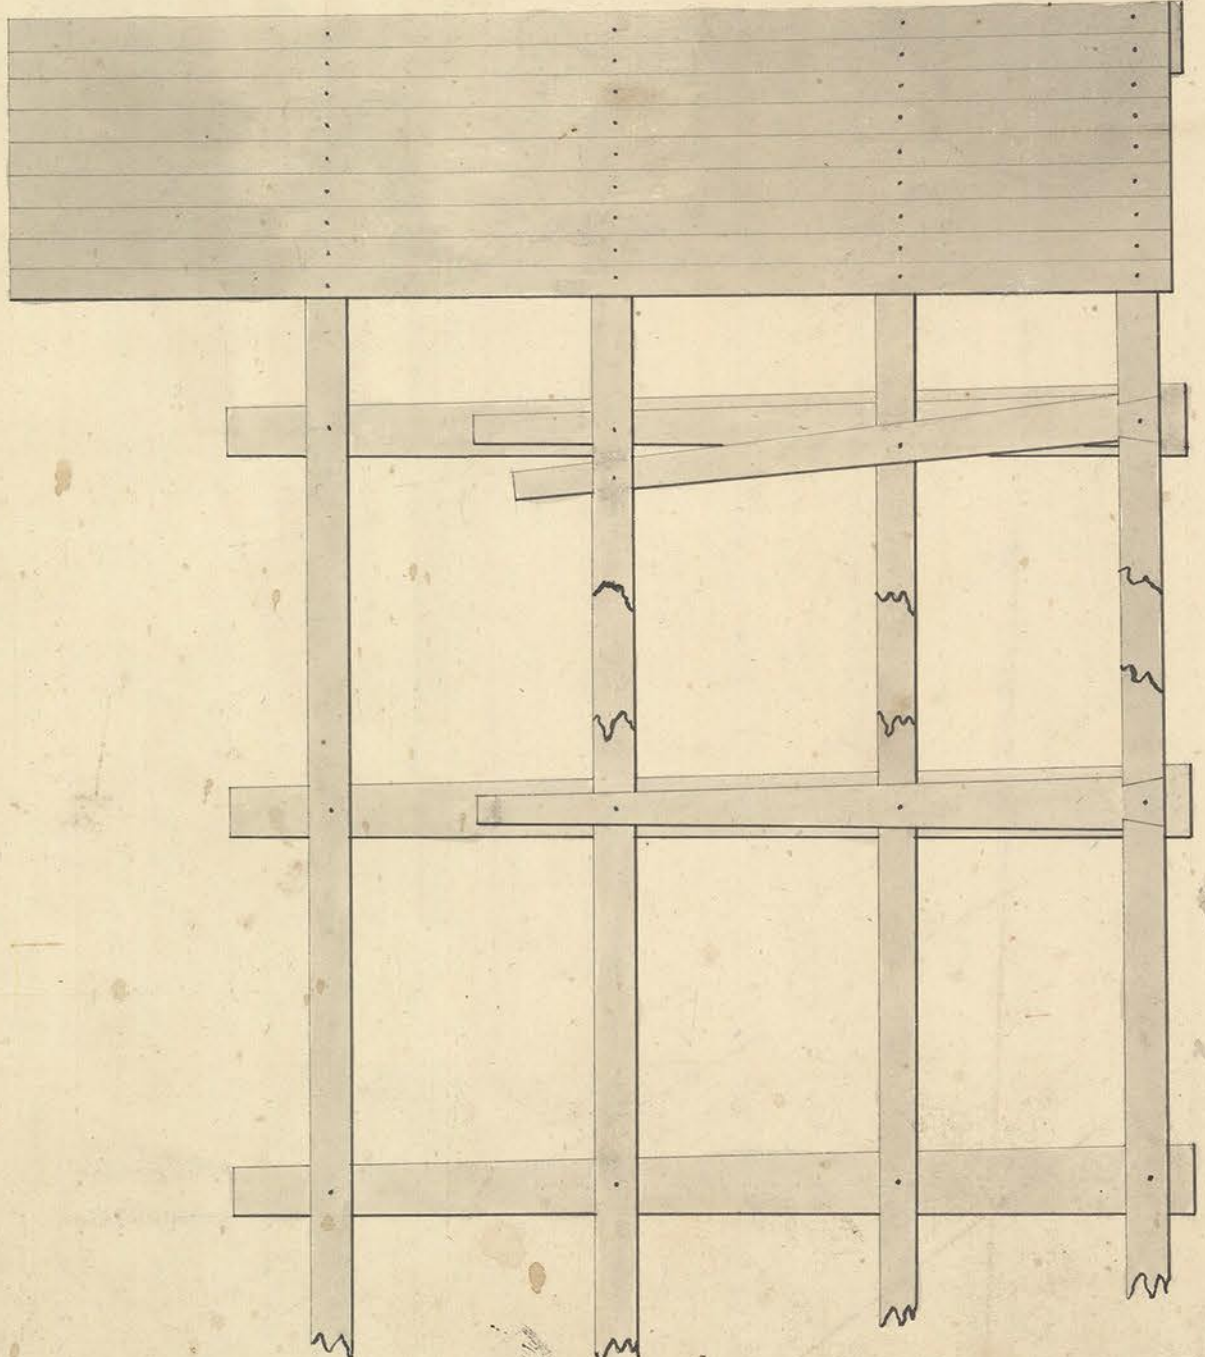

Rad 20 feet

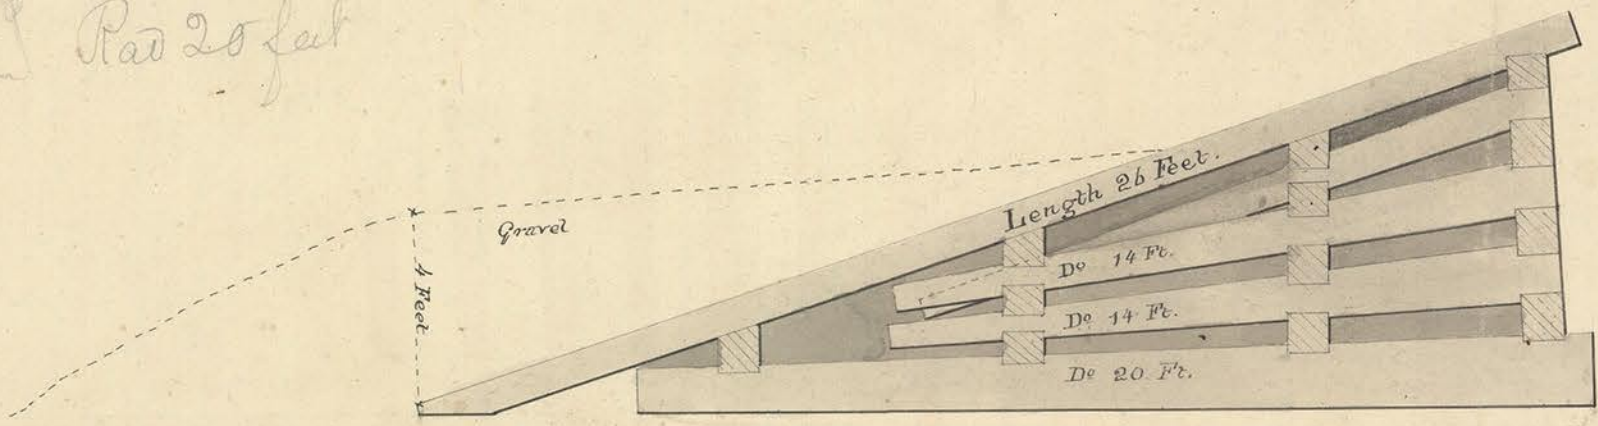

Scale 4 ft to 1 inch