


DAM No. 9



Height 14 1/2 ft
 Toe 2 ct. 2 in
 Breast 10 ft 9.84

Rad. 20 ft.

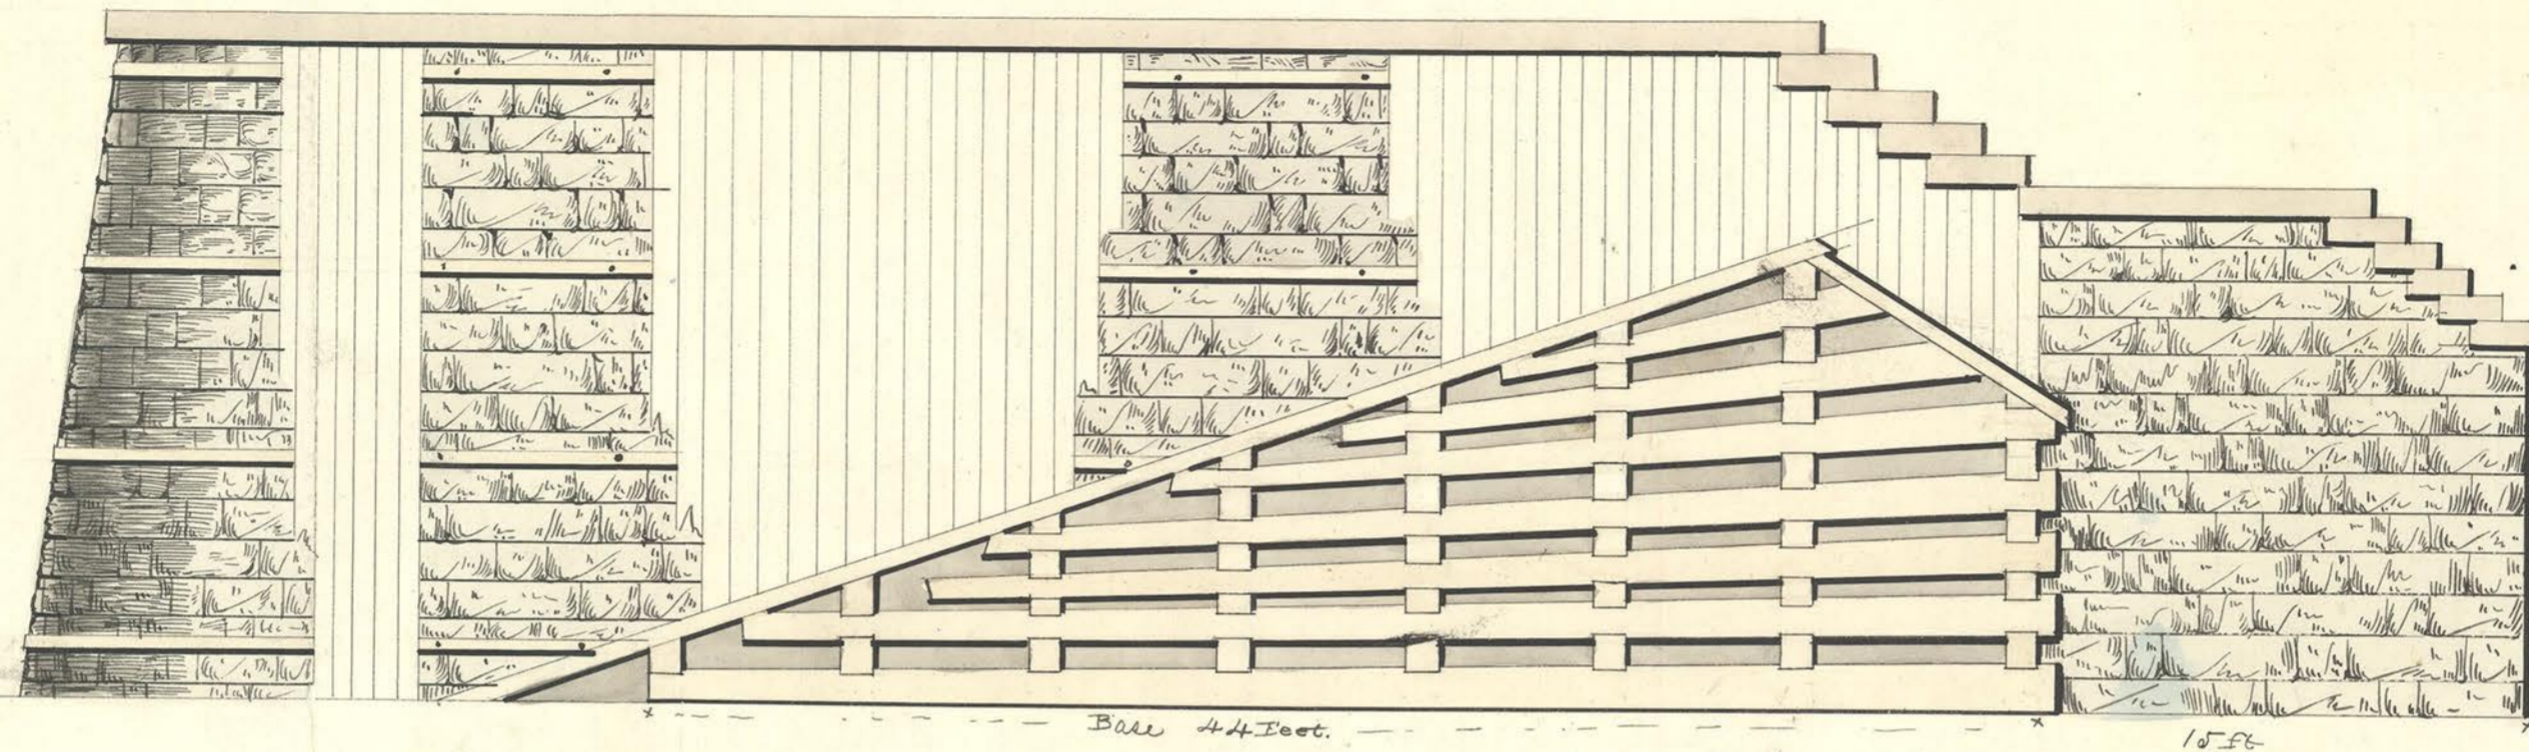