


TOWPATH & FARM BRIDGE

26.

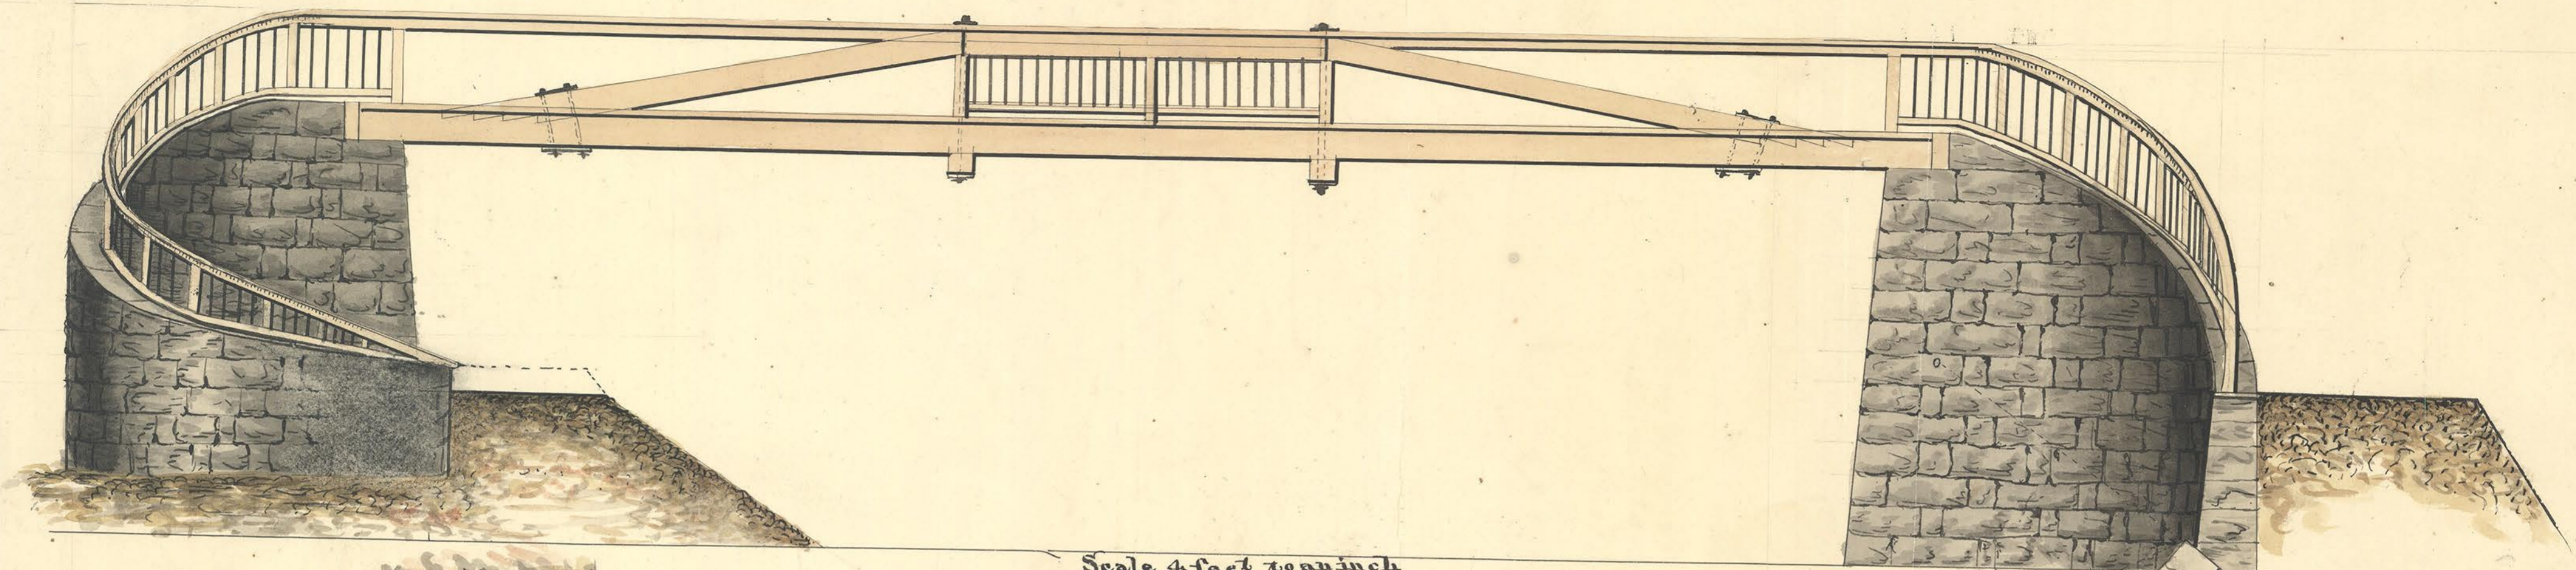

Scale 4 feet to an inch

