
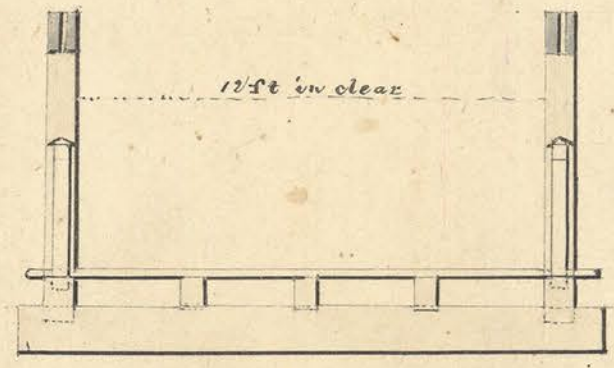


FARM BRIDGE.

No. 43.

On Section No. 10.

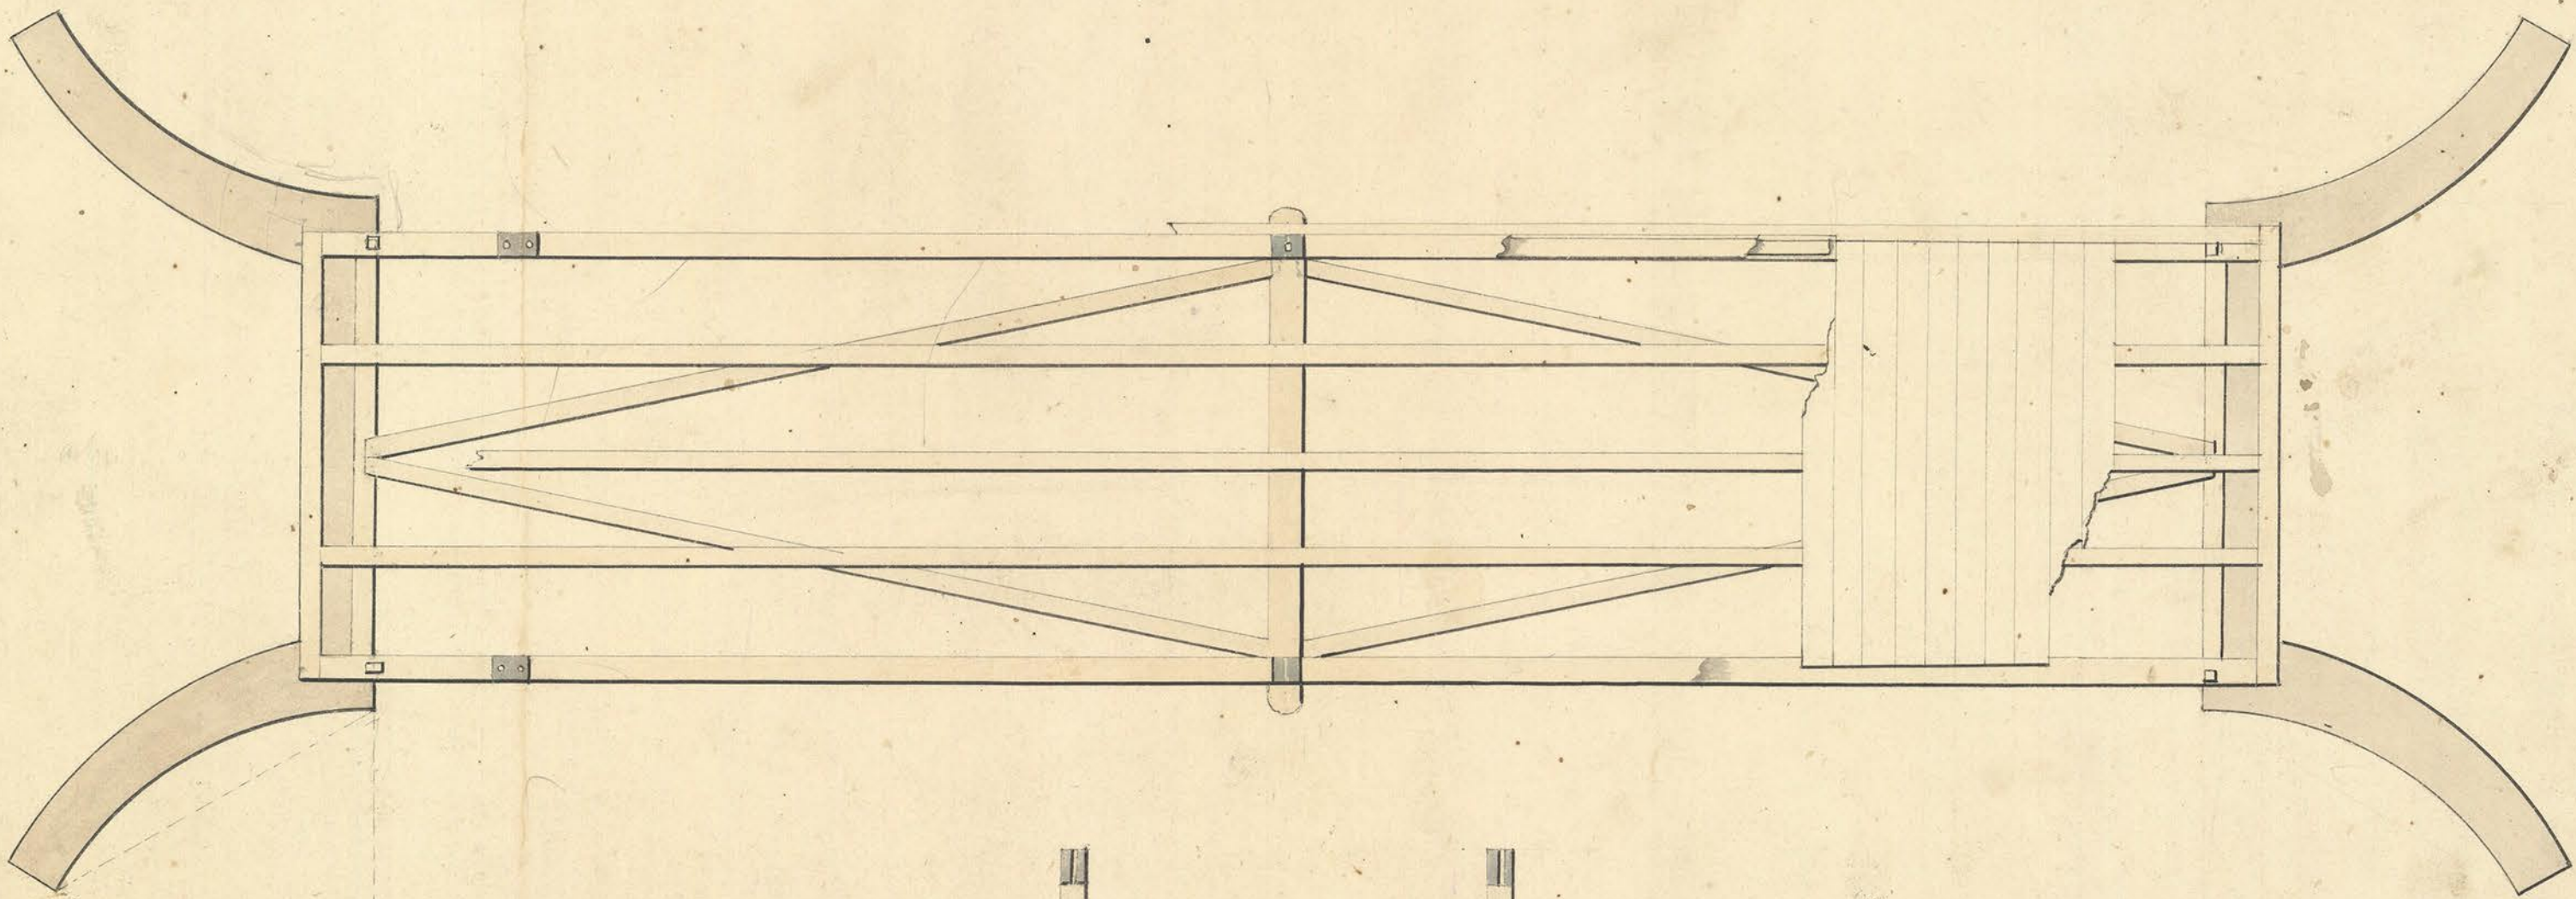

12
1.4
13.4