


13.2
5
2


28

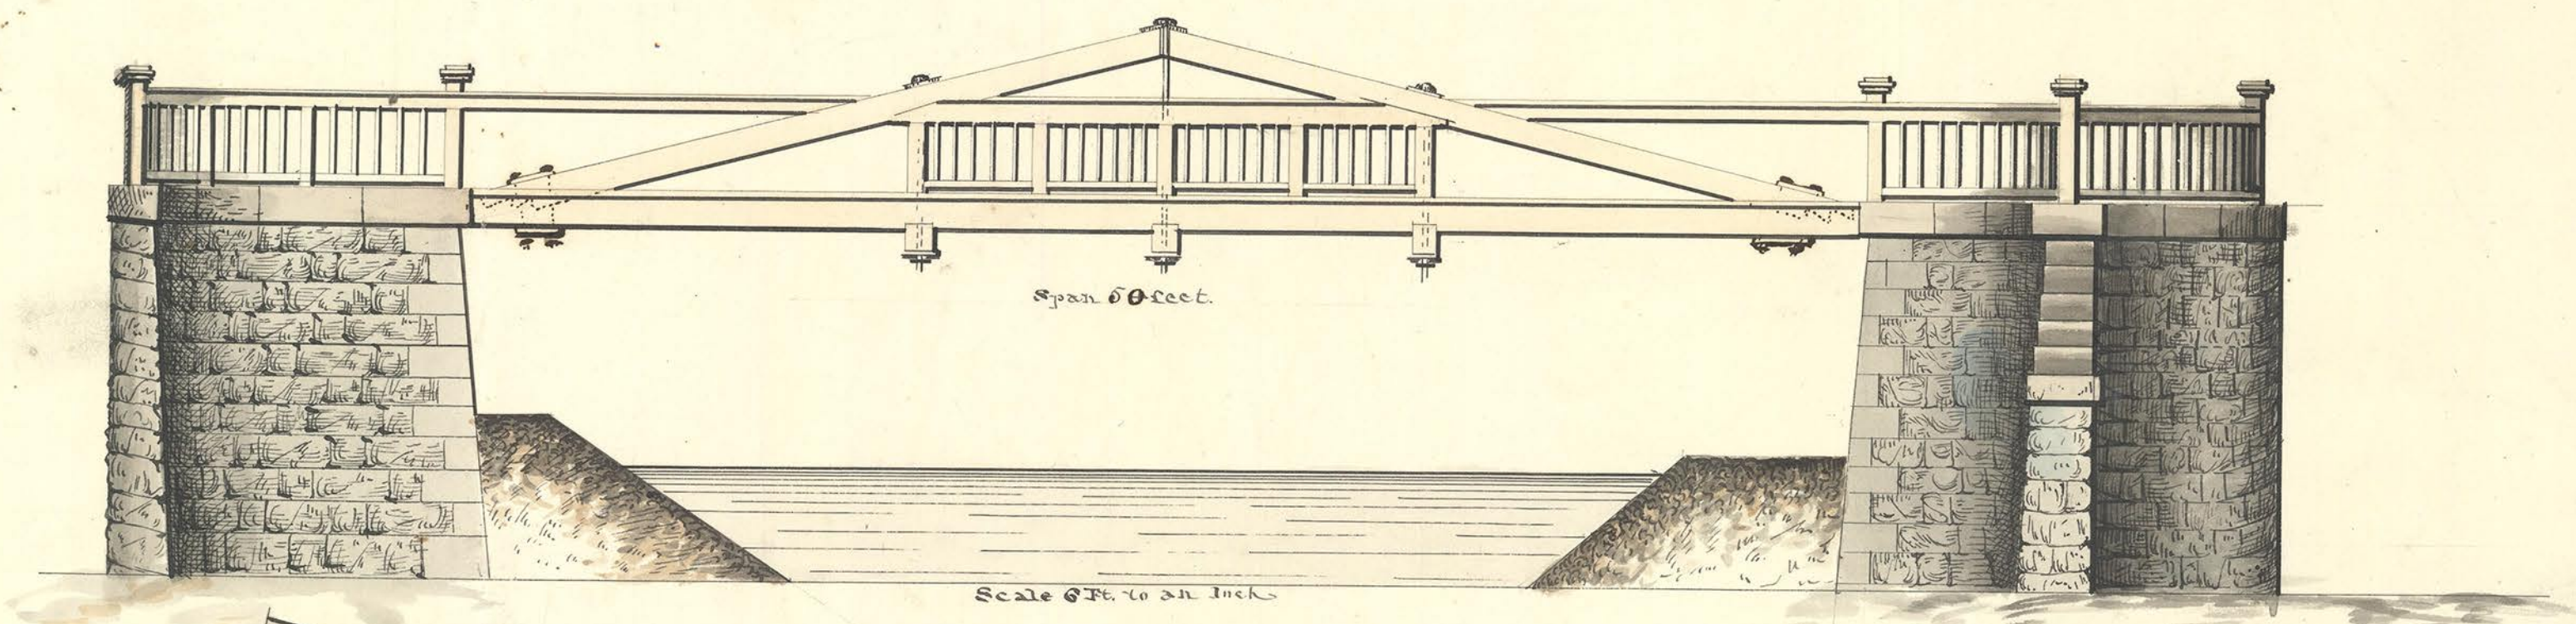

PUBLIC BRIDGE.

On Section No. 1

at Hollidayburg

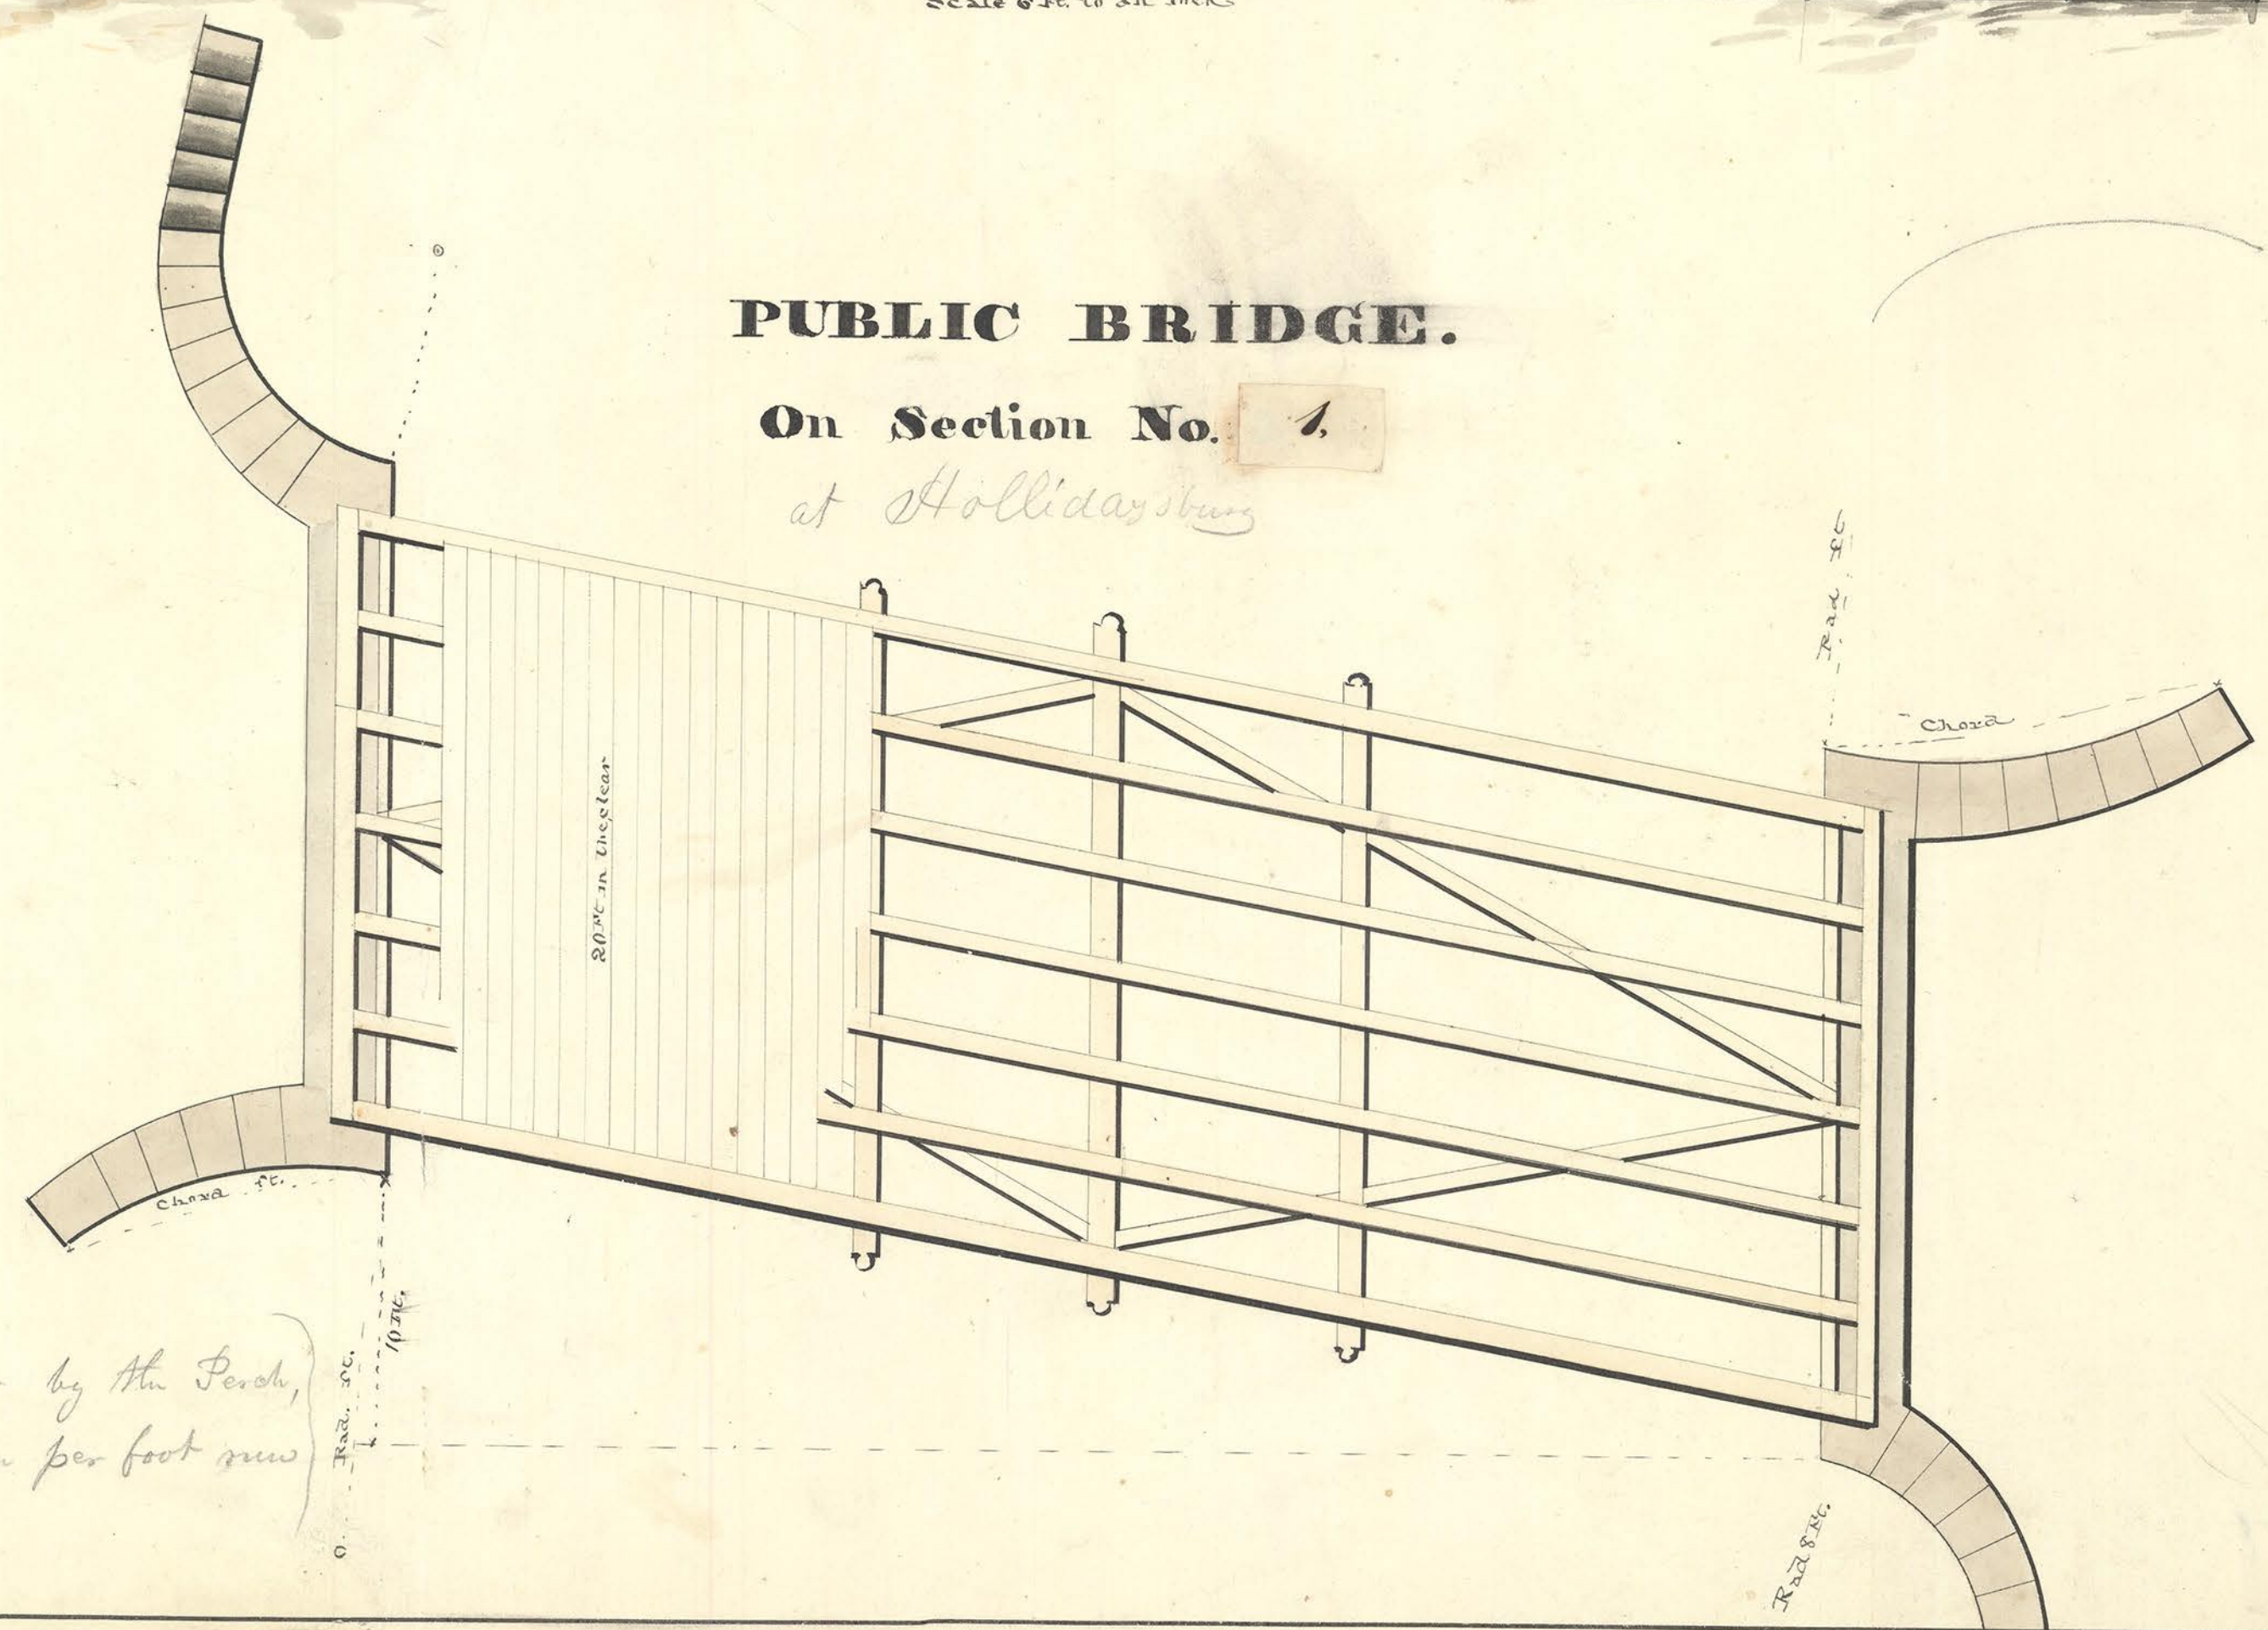

To be bid for by the Perch,
and Superstructure per foot run

10 in.
Rail 8 in.

Rail 8 in.