

Ms. B. 11, m

# PROFILE OF THE HARRISBURG AND

# NORTHERN R

## No. 3.

CURTAINS FORGE

FROM 3234 TO 3235 THE LINE IS LOCATED ALONG THE SIDE OF THE CANAL AND RIVER, REQUIRING A VERTICAL WALL NEARLY THE WHOLE WAY

ROCKY BLUFF


BULLET RUN

FROM 3161 TO 3178 THE LINE IS LOCATED ALONG THE EDGE OF THE RIVER, REQUIRING A VERTICAL WALL AT POINTS.

GREENS RUN

FROM 312 BE REQU

GRADE 10.20 FT. MILE

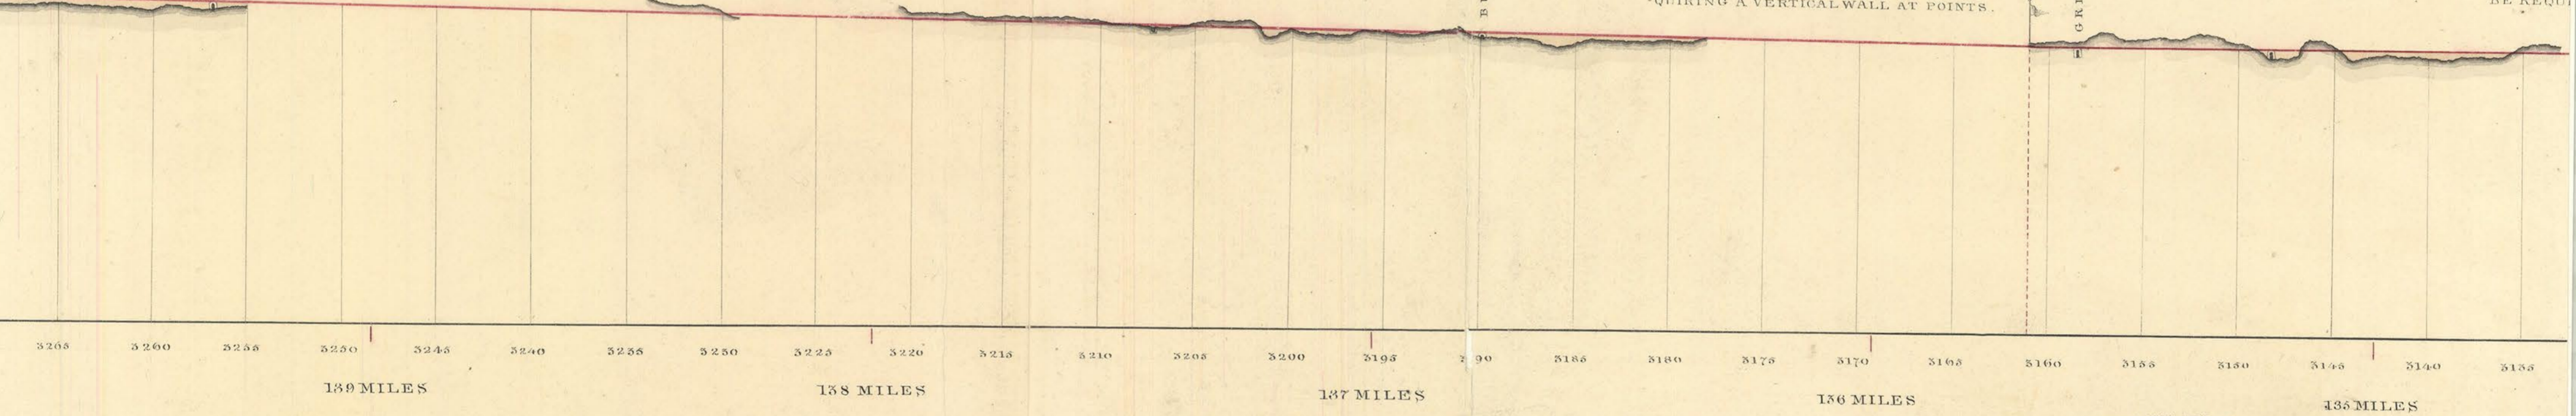

SURVEYED UNDER THE DIRECTION OF

Charles C. Schlatter C.E.

J. CLEMENTS STOCKER,

PRINCIPAL ASSISTANT.

1840

Vertical Scale 120 Feet to an Inch.

Horizontal Scale 1200