


# PITTSBURG RAIL ROAD

## ROUTE

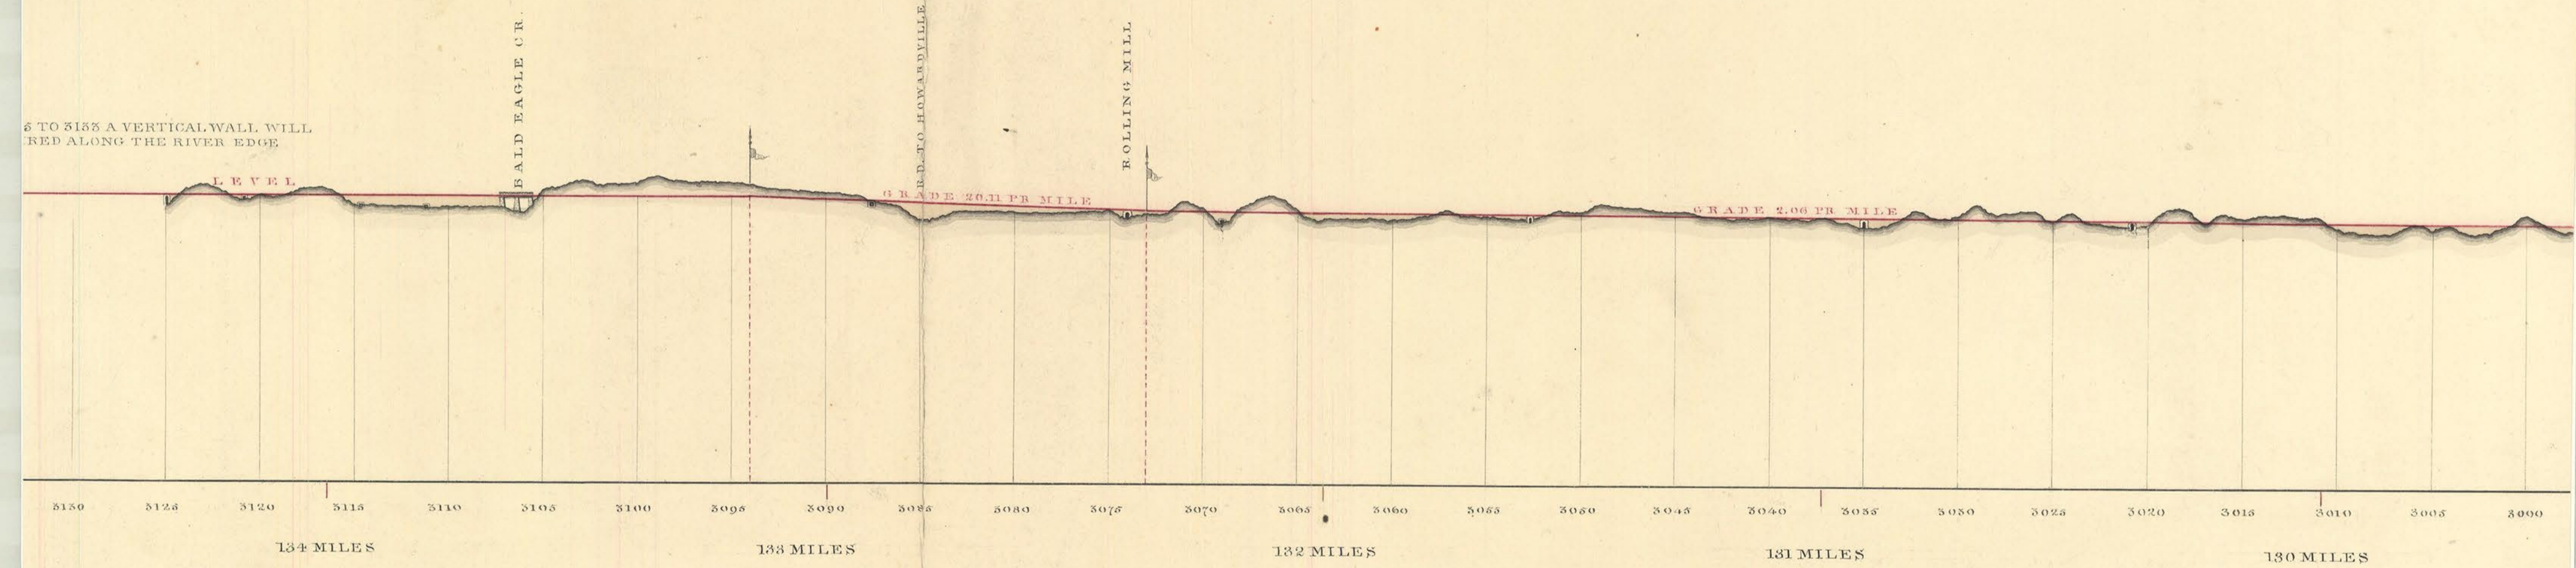

10 Ft to an Inch .