


# CUTS OF THE HARRISBURG AND NORTHERN RAILROAD

SURVEYED UNDER THE DIRECTION OF  
Charles V Schlatter C. E.  
BY  
J CLEMENTS STOCKER,  
PRINCIPAL ASSISTANT.  
1840

HERE LOCATED AT THE BASE OF THE BALD EAGLE OR  
MAIN, AT SOME POINTS VERTICAL WALLING WILL BE RE-  
MAINDER CONSISTS PRINCIPALLY OF ROCK EXCAVATION

Vertical Scale 120 Feet to an Inch

Horizontal Scale 1200 Feet to an Inch

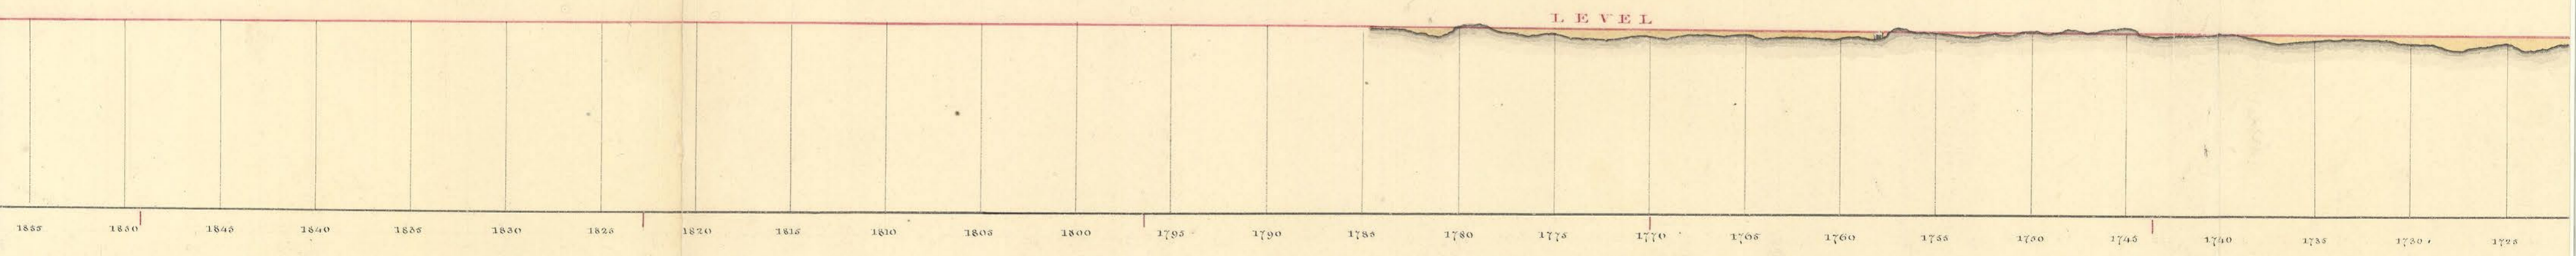

86 MILES

85 MILES

84 MILES

83 MILES

82 MILES

# No. 2.