


THE LINE HERE RUNS AT THE FOOT OF A HIGH ROCKY BLUFF, AND EXTENSIVE EXCAVATION IS RENDERED NECESSARY IN ORDER TO LEAVE SUFFICIENT SPACE FOR THE TURNPIKE ROAD AND THE CANAL.

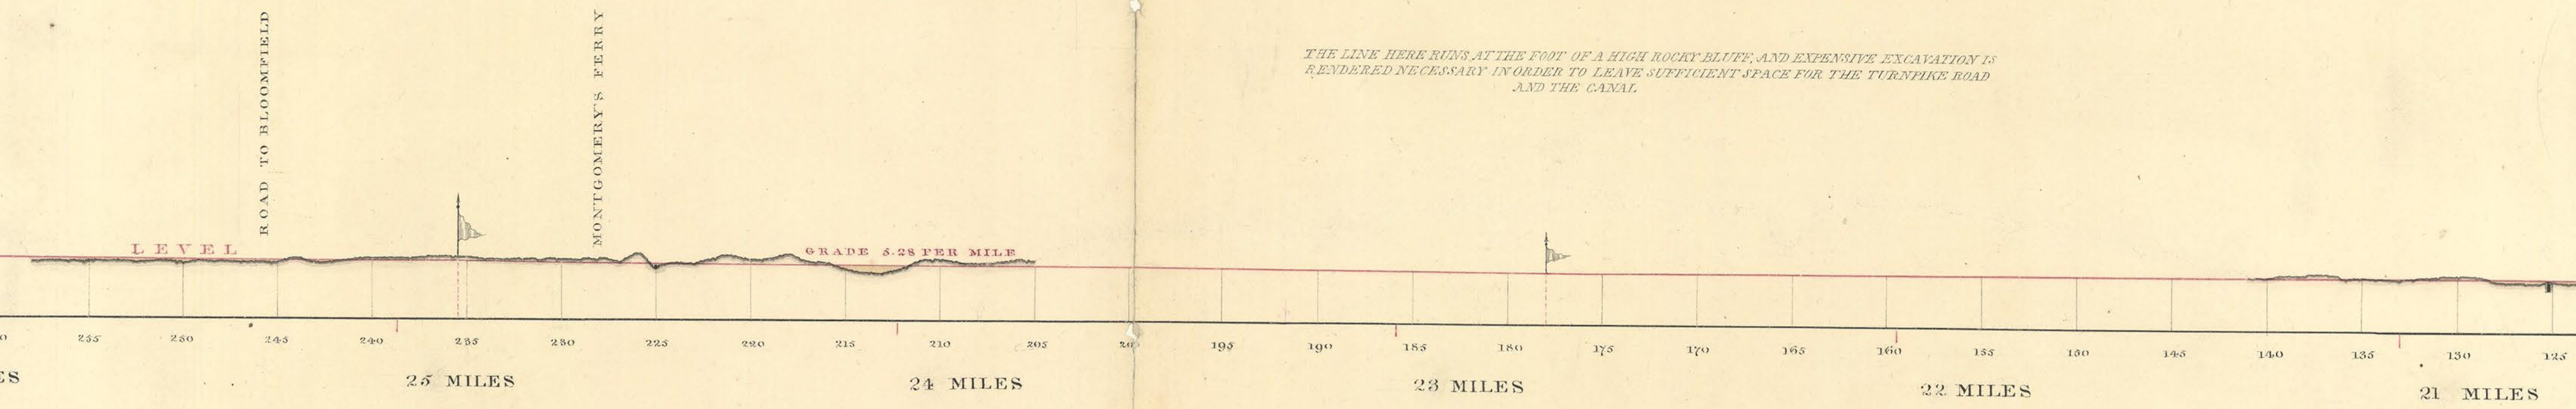

ES 255 250 245 240 235 230 225 220 215 210 205 200 195 190 185 180 175 170 165 160 155 150 145 140 135 130 125

25 MILES 24 MILES 23 MILES 22 MILES 21 MILES