


# PROFILE

OF THE

# RISBURG AND PITTSBURG

## SOUTHERN ROUTE.

N<sup>o</sup> 2.

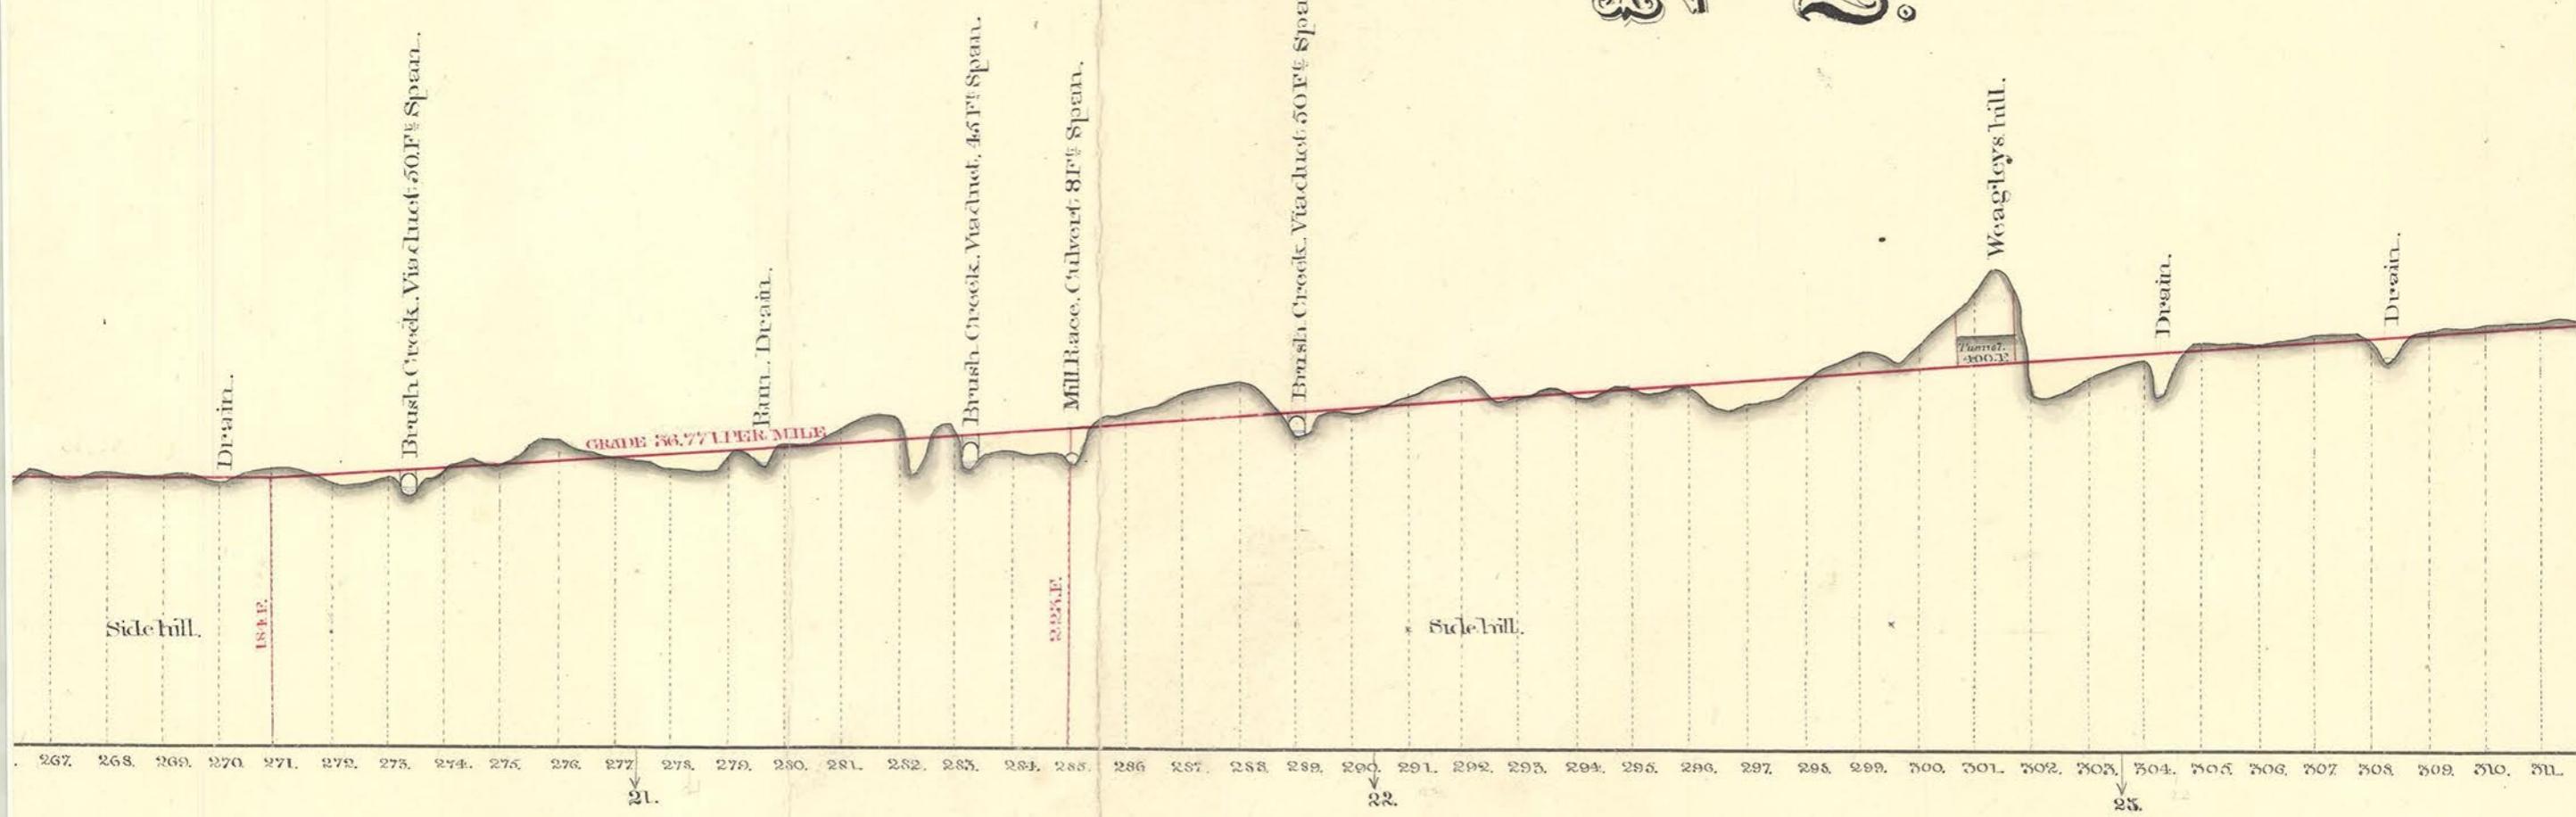

SURVEYED UNDER THE DIRECTION OF  
CHARLES L. SCHLATTER, C.E.

BY JOHN A. ROEBLING, P.R.A.S.T.

1859.