


PROFITE

OF THE

BURG AND PITTSBURG RA

SOUTHERN ROUTE.

N^o 3.

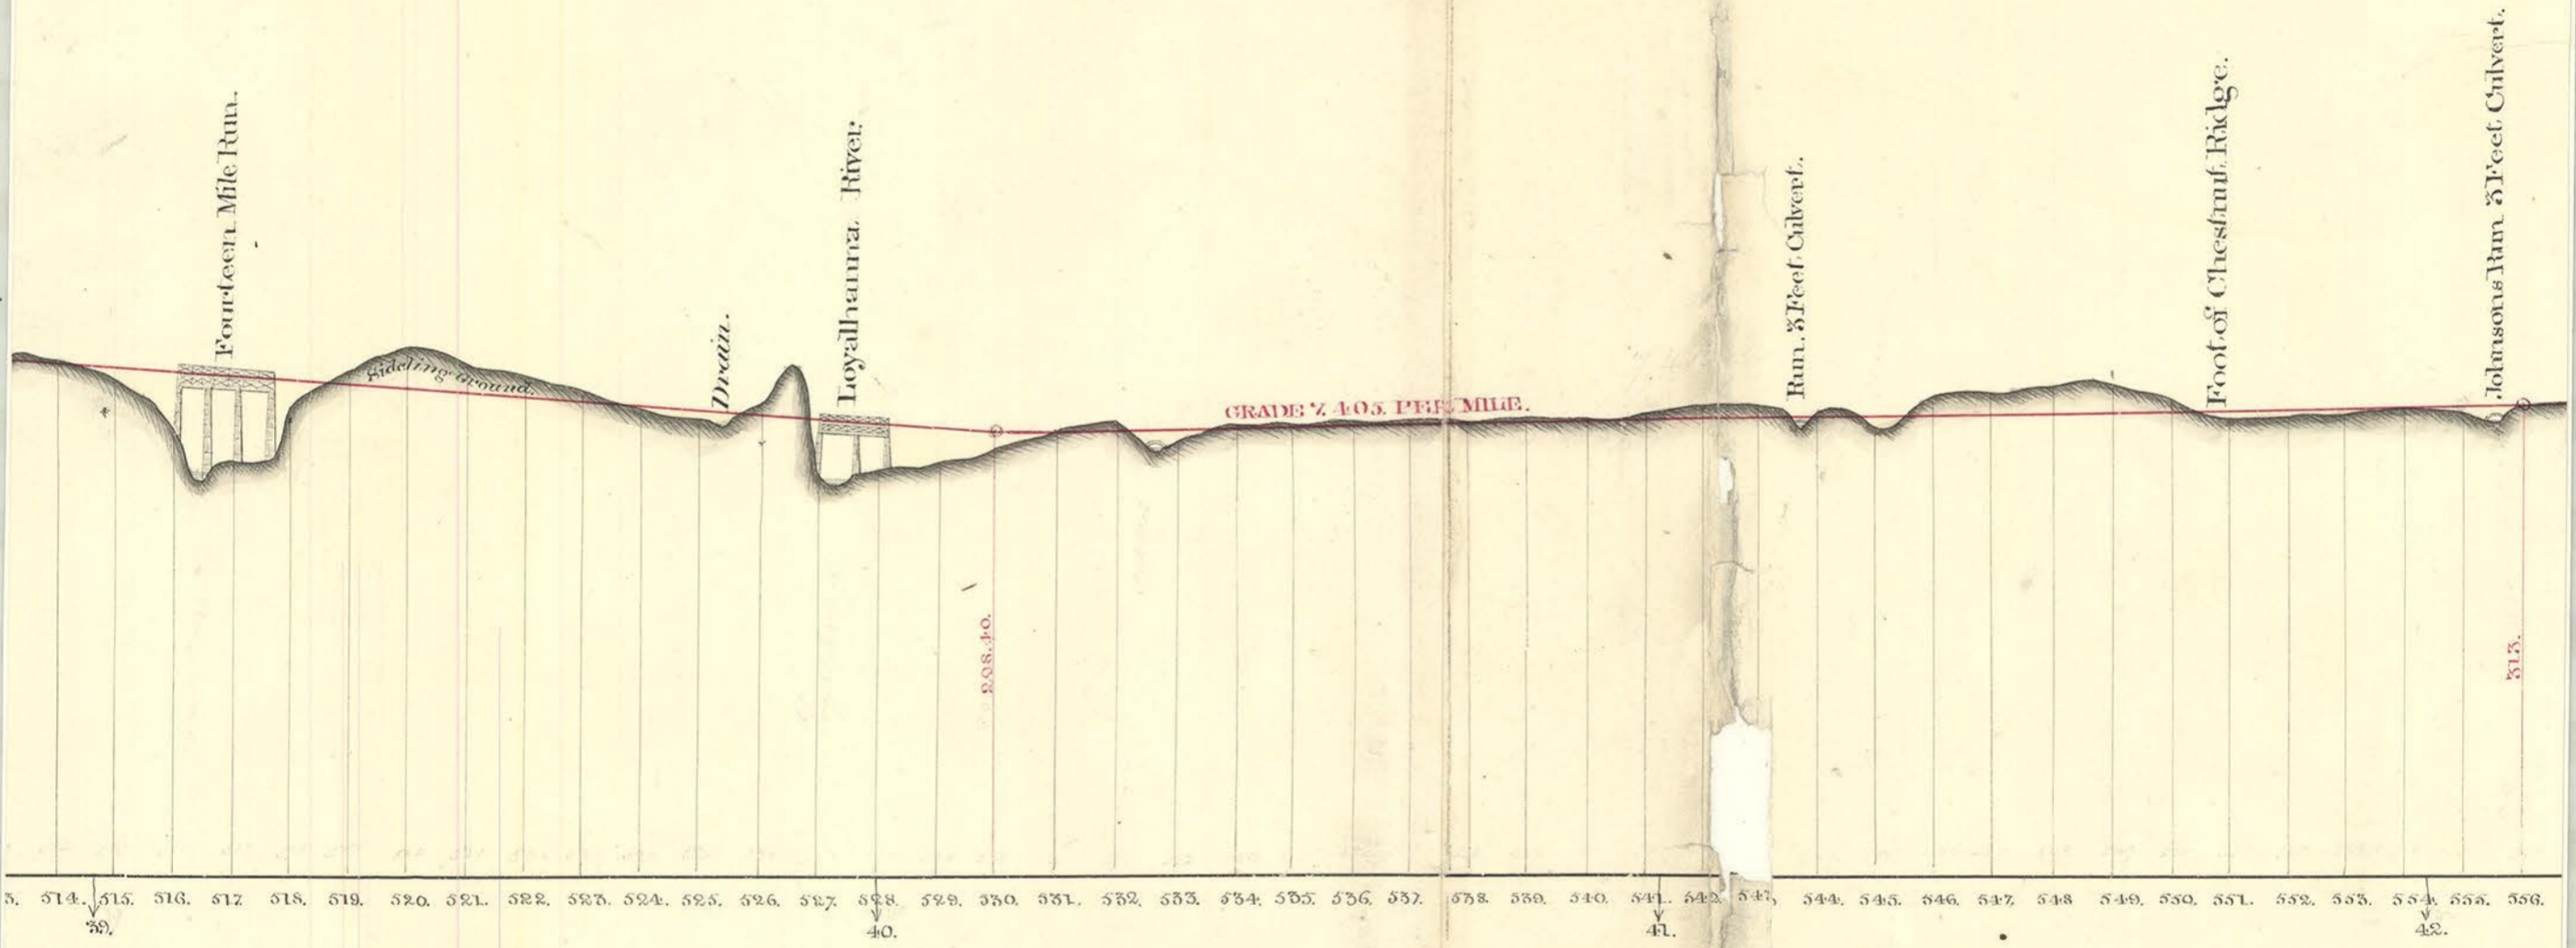

SUPERVISED UNDER THE DIRECTION OF
CHARLES L. SCHLATTER, C.E.
BY JOHN A. ROEBEL, C.P.R. ASST.

1839.