

GRADE 10.151 PER MILE

GRADE 22 FEET PER MILE

Loyalhanna River Viaduct 180 Feet Span.


GRADE 3.88 PER MILE

Loyalhanna River Viaduct 180 Feet Span.

LEVEL

Mill Creek 25 Feet Culvert.

GRADE 2

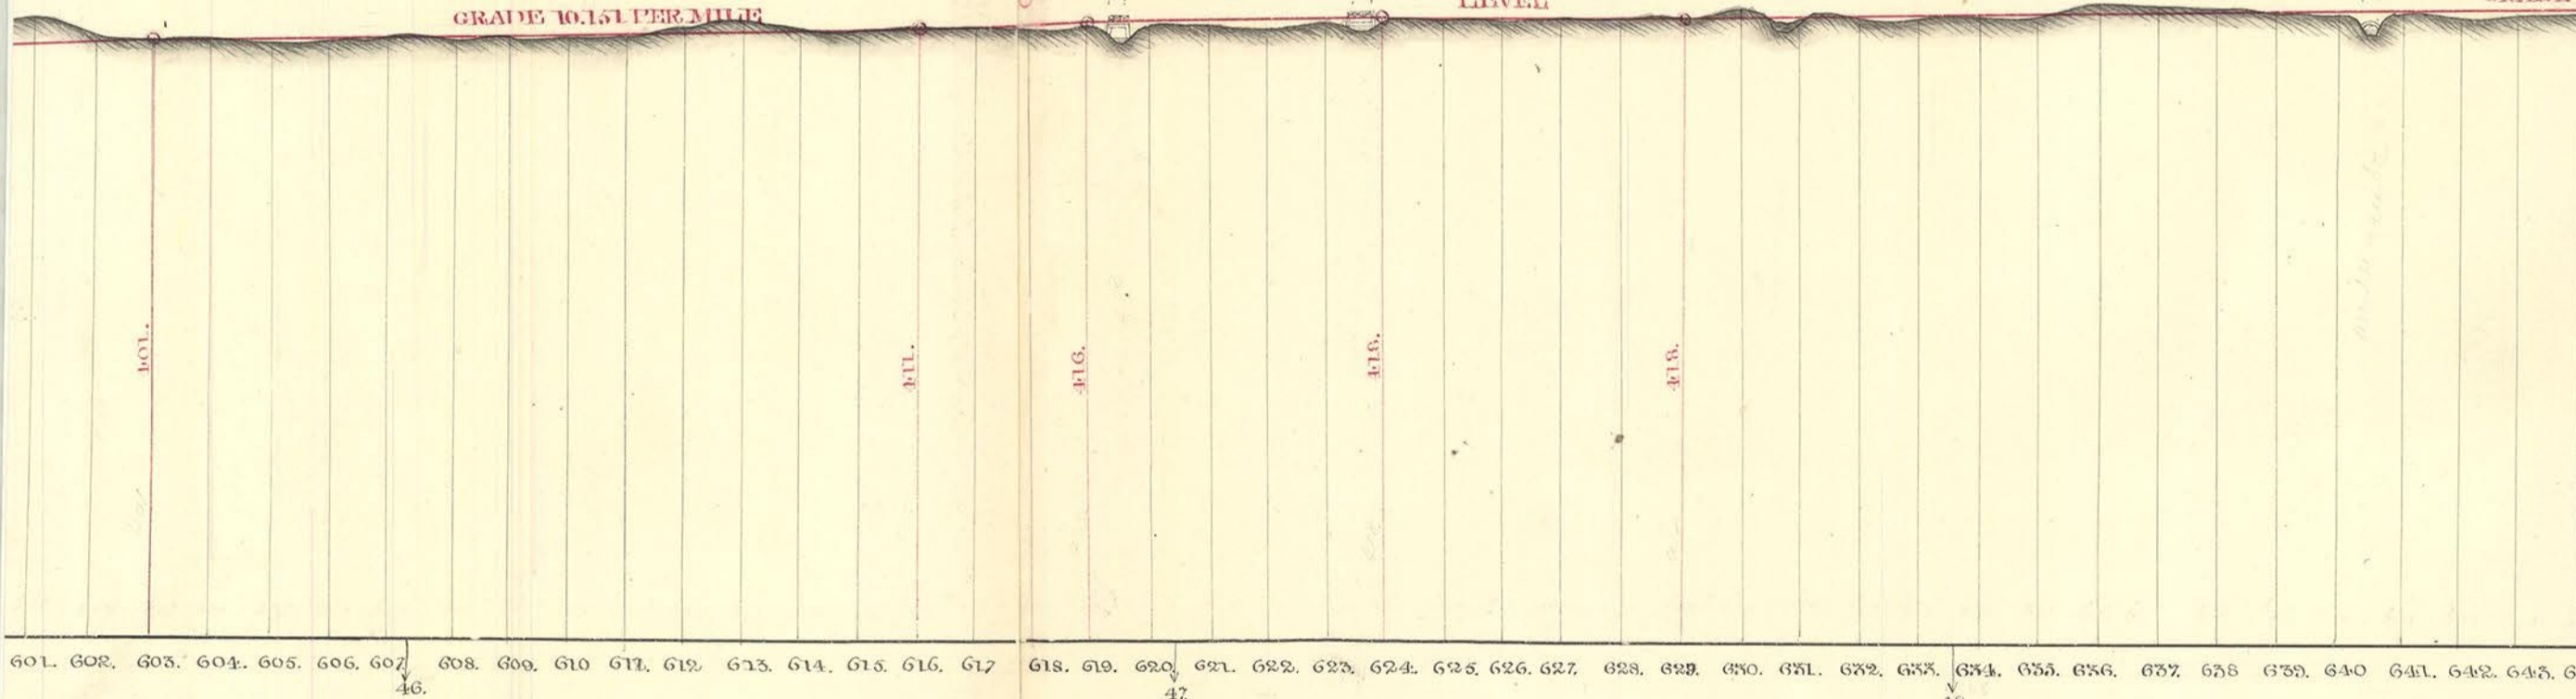

601. 602. 603. 604. 605. 606. 607. 608. 609. 610. 611. 612. 613. 614. 615. 616. 617.

618. 619. 620. 