




367 Perches = Length of Tunnel.

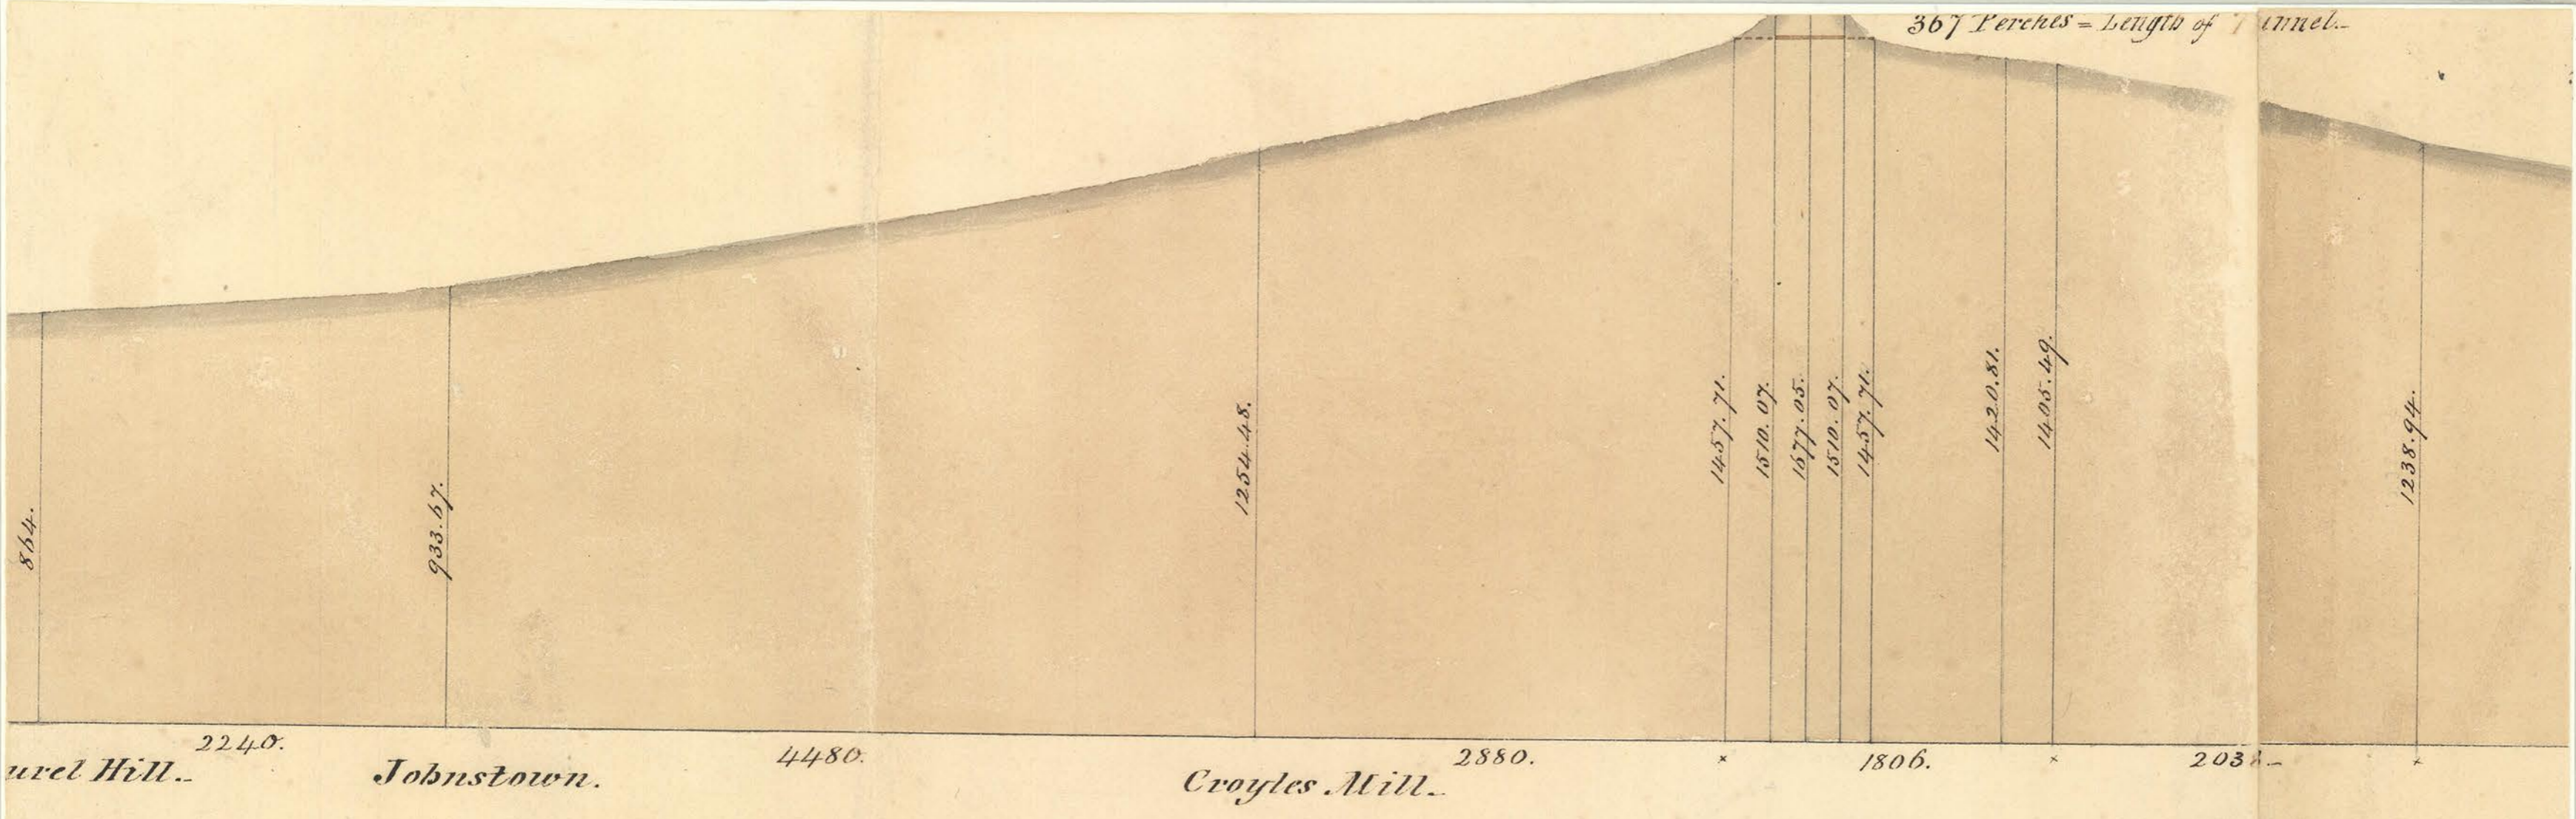

Scale of Perches.

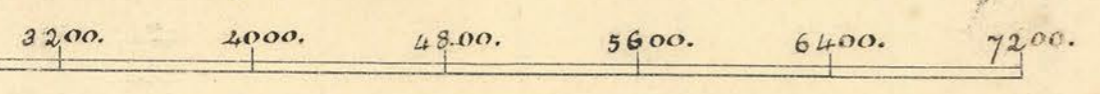

Scale of Feet.

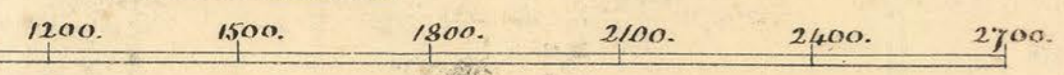

433.54

Pittsburg.