



preserve this plan

DAM No. 1, at Athens.

ELEVATION.

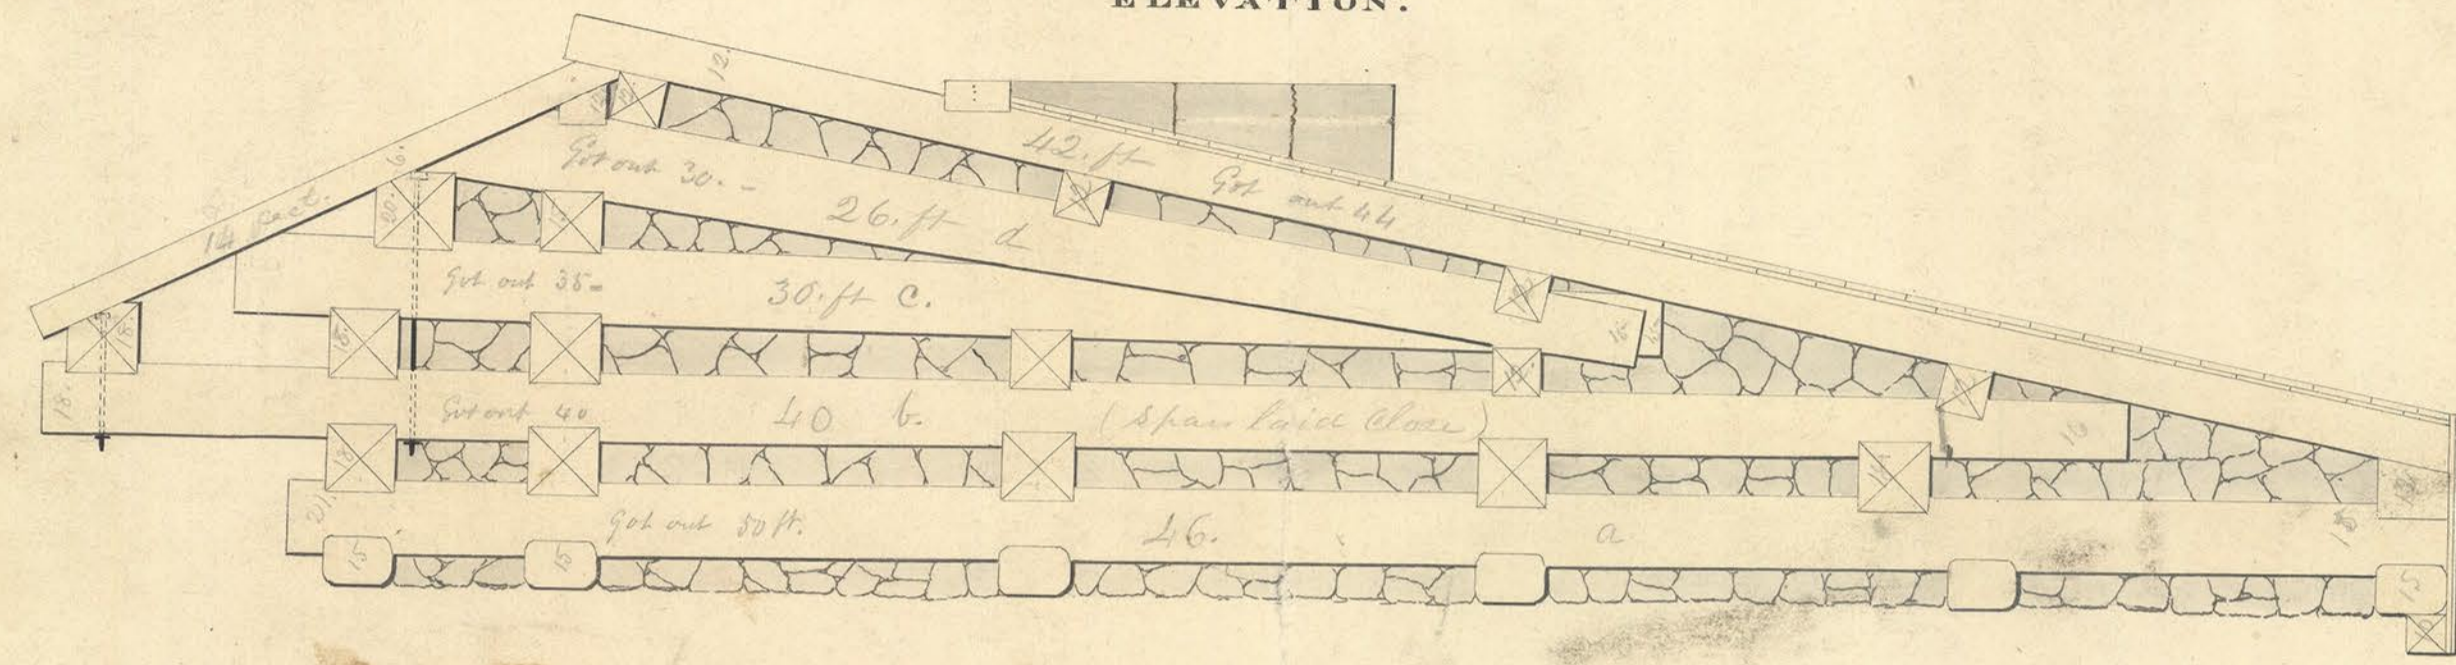

PLAN.

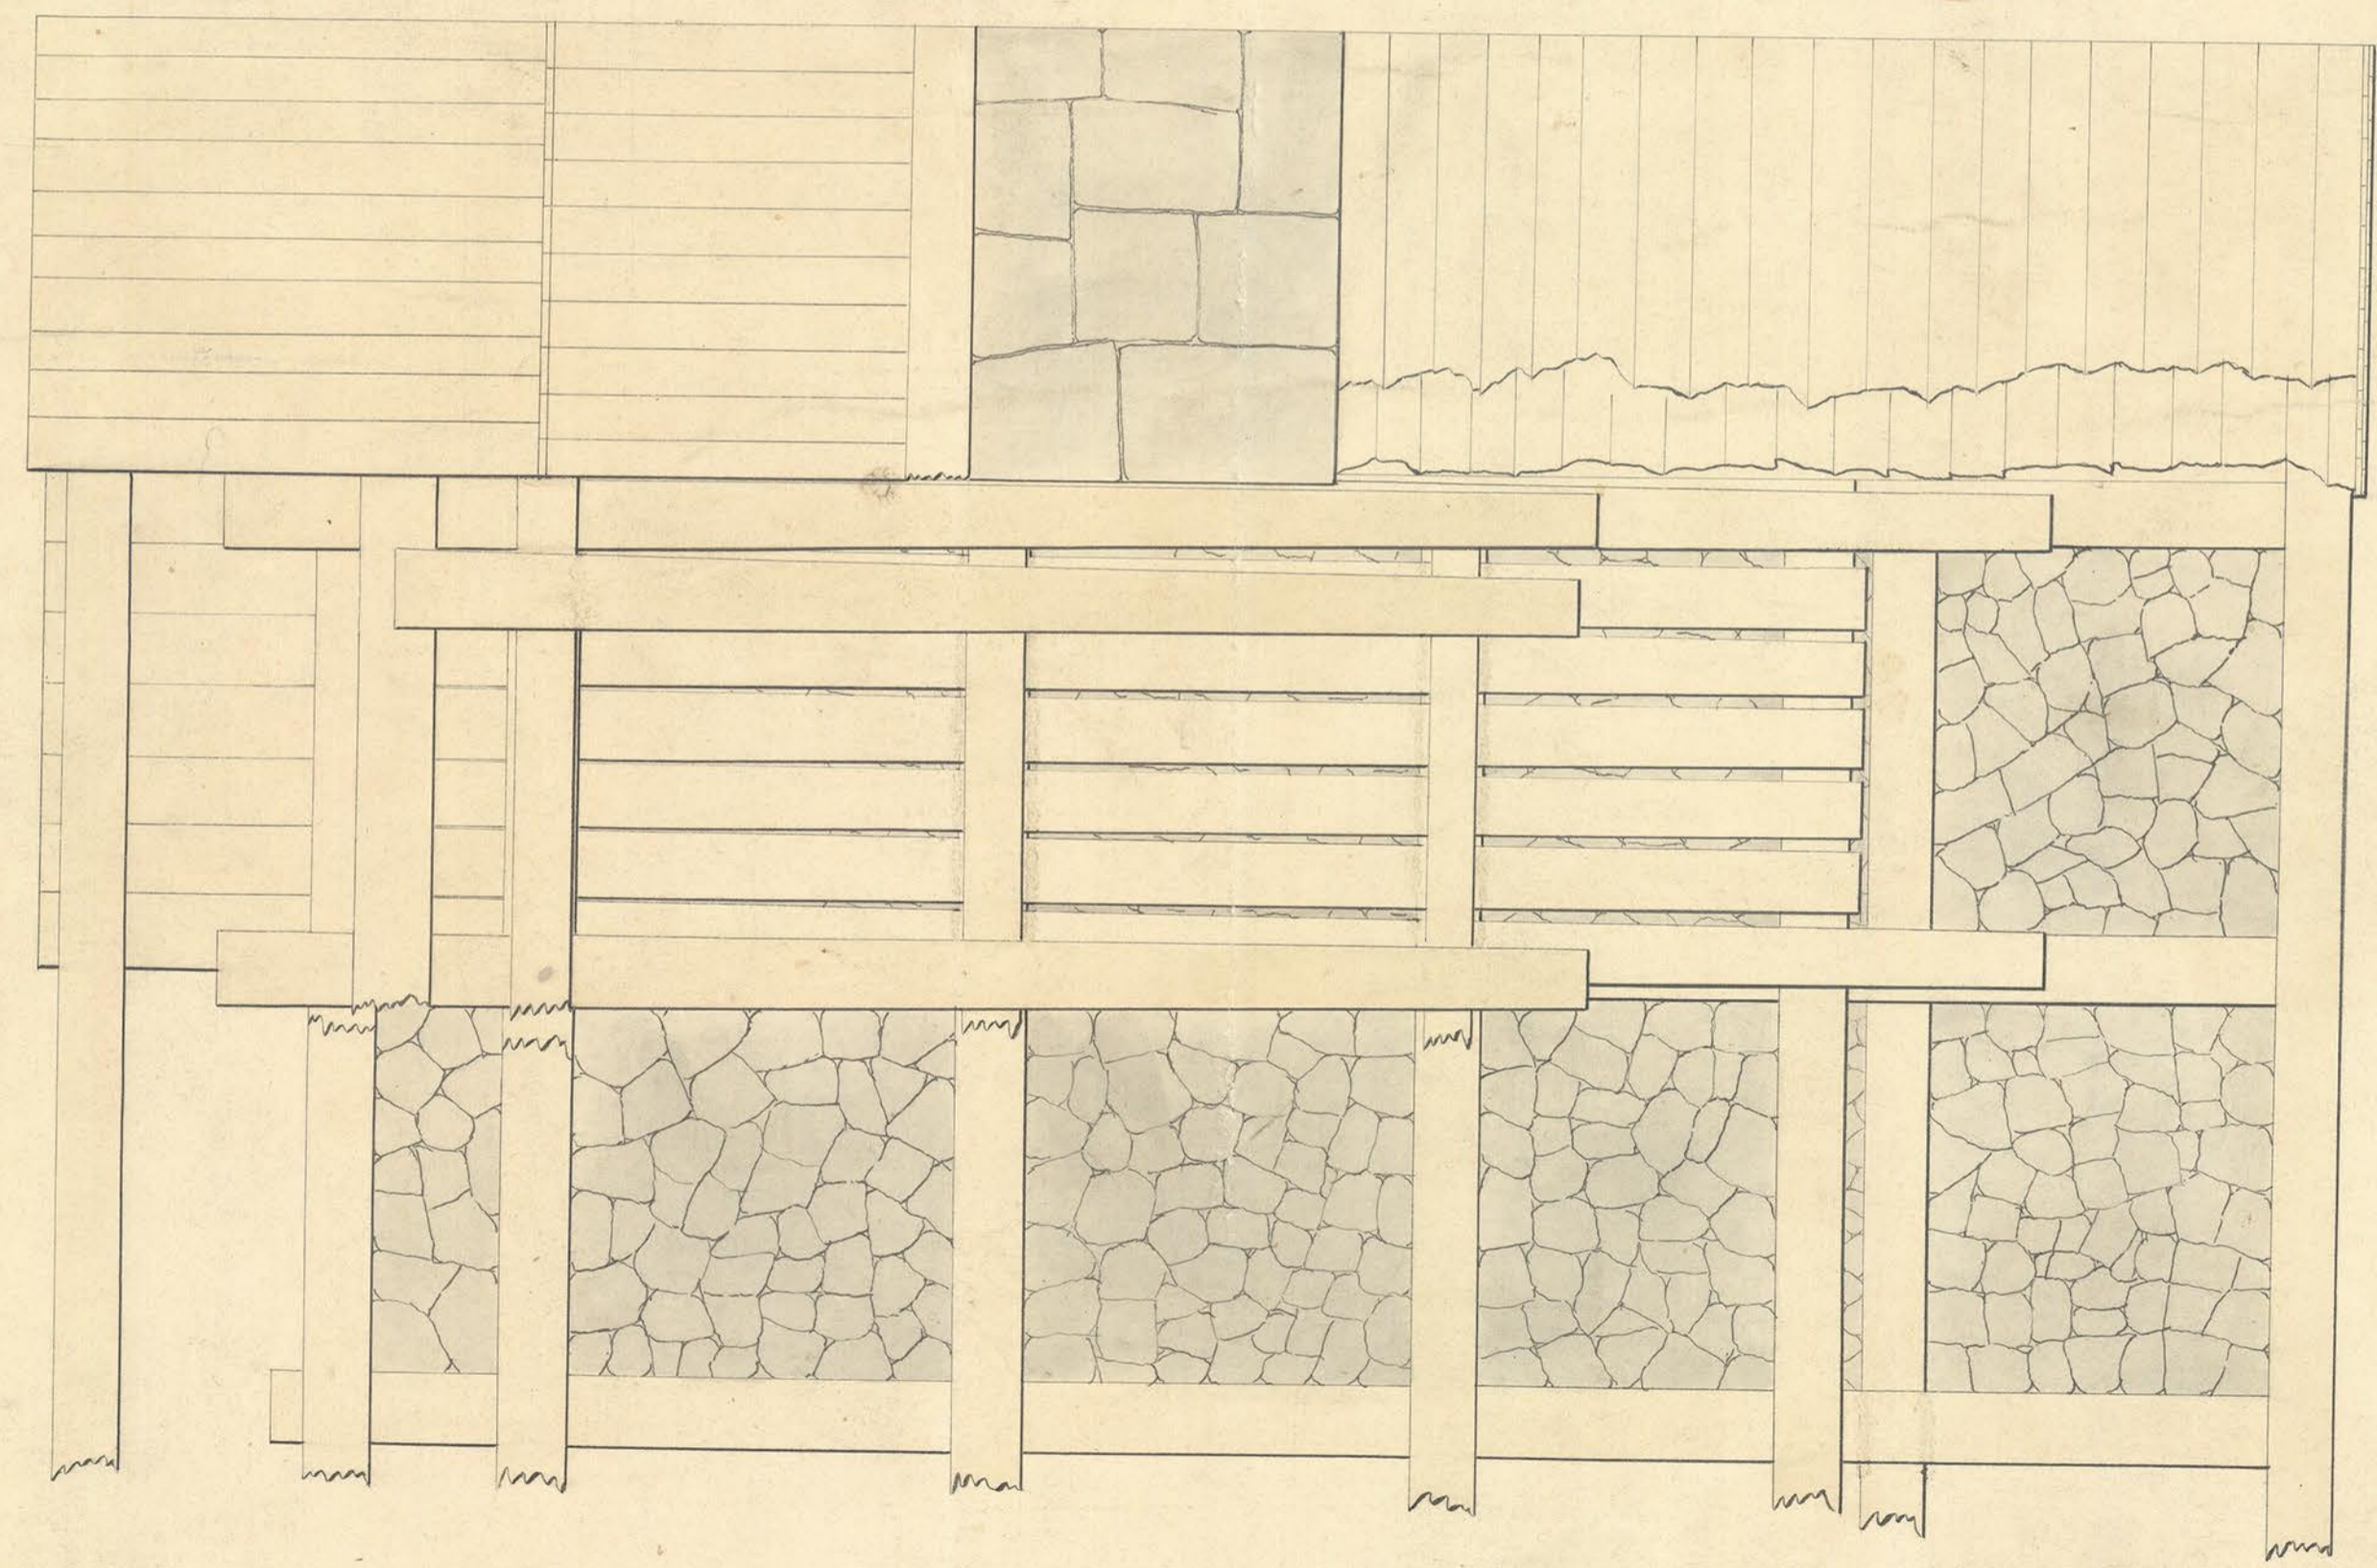

Scale of one Inch to 4 Feet.