


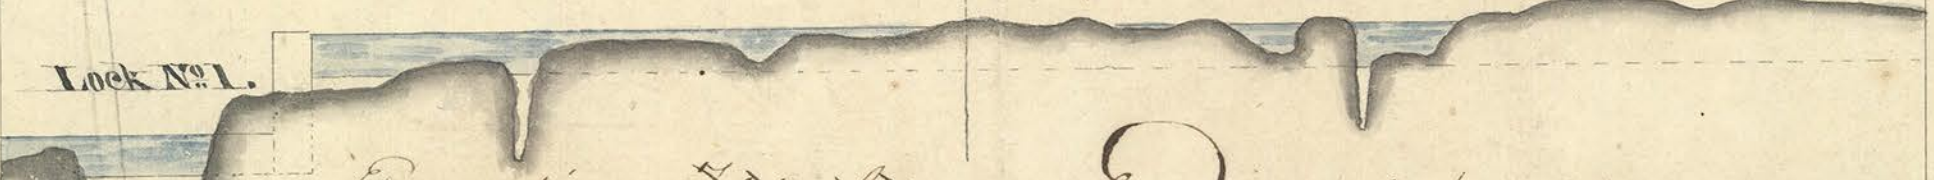

North Branch Susquehanna River.

N^o. 52

N^o. 51



Excavation 7041 C. yards
 Embankment 5480
 10 Chains Towing Path
 Grubbing & Clearing

Excavation 10,950 C. yards
 Embankment 709 C. Ditto

421
 217
 204

727
 217
 510
 255
 977
 472

60
180
72