


880 Yards


Mf. B. 16, No. 4

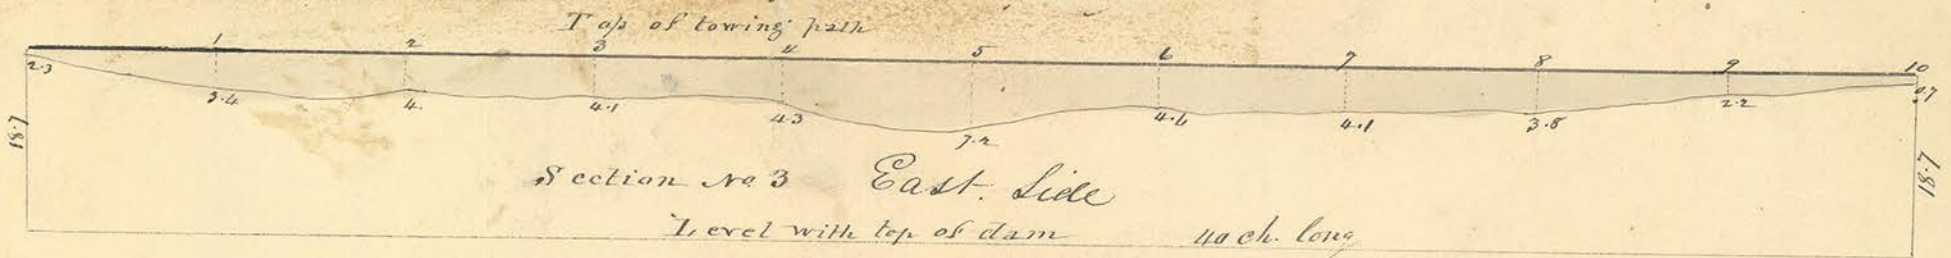

Embankment 8242


468
 850
 1348

880 Yards

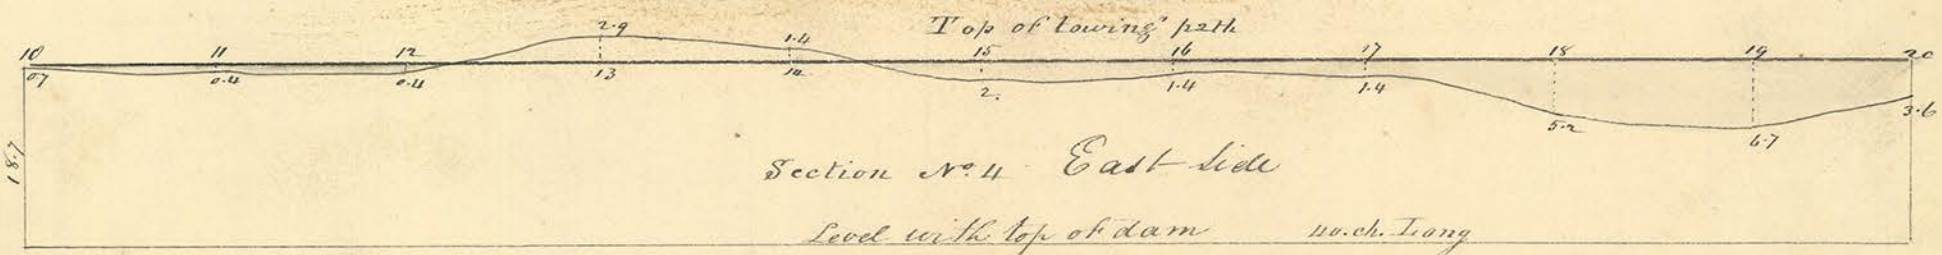

Embankment 10,436 e. yds
 Piers wall 1,476

880 Yards

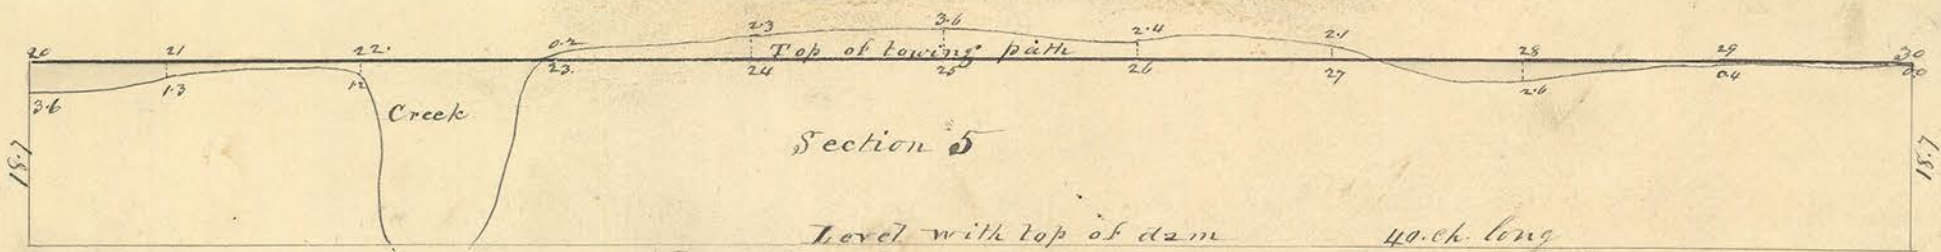

Embankment 2,810 e. yds
 Piers wall - 844
 one Bridge