


Mr. B. 16, Dec, 5

May



Susquehanna River

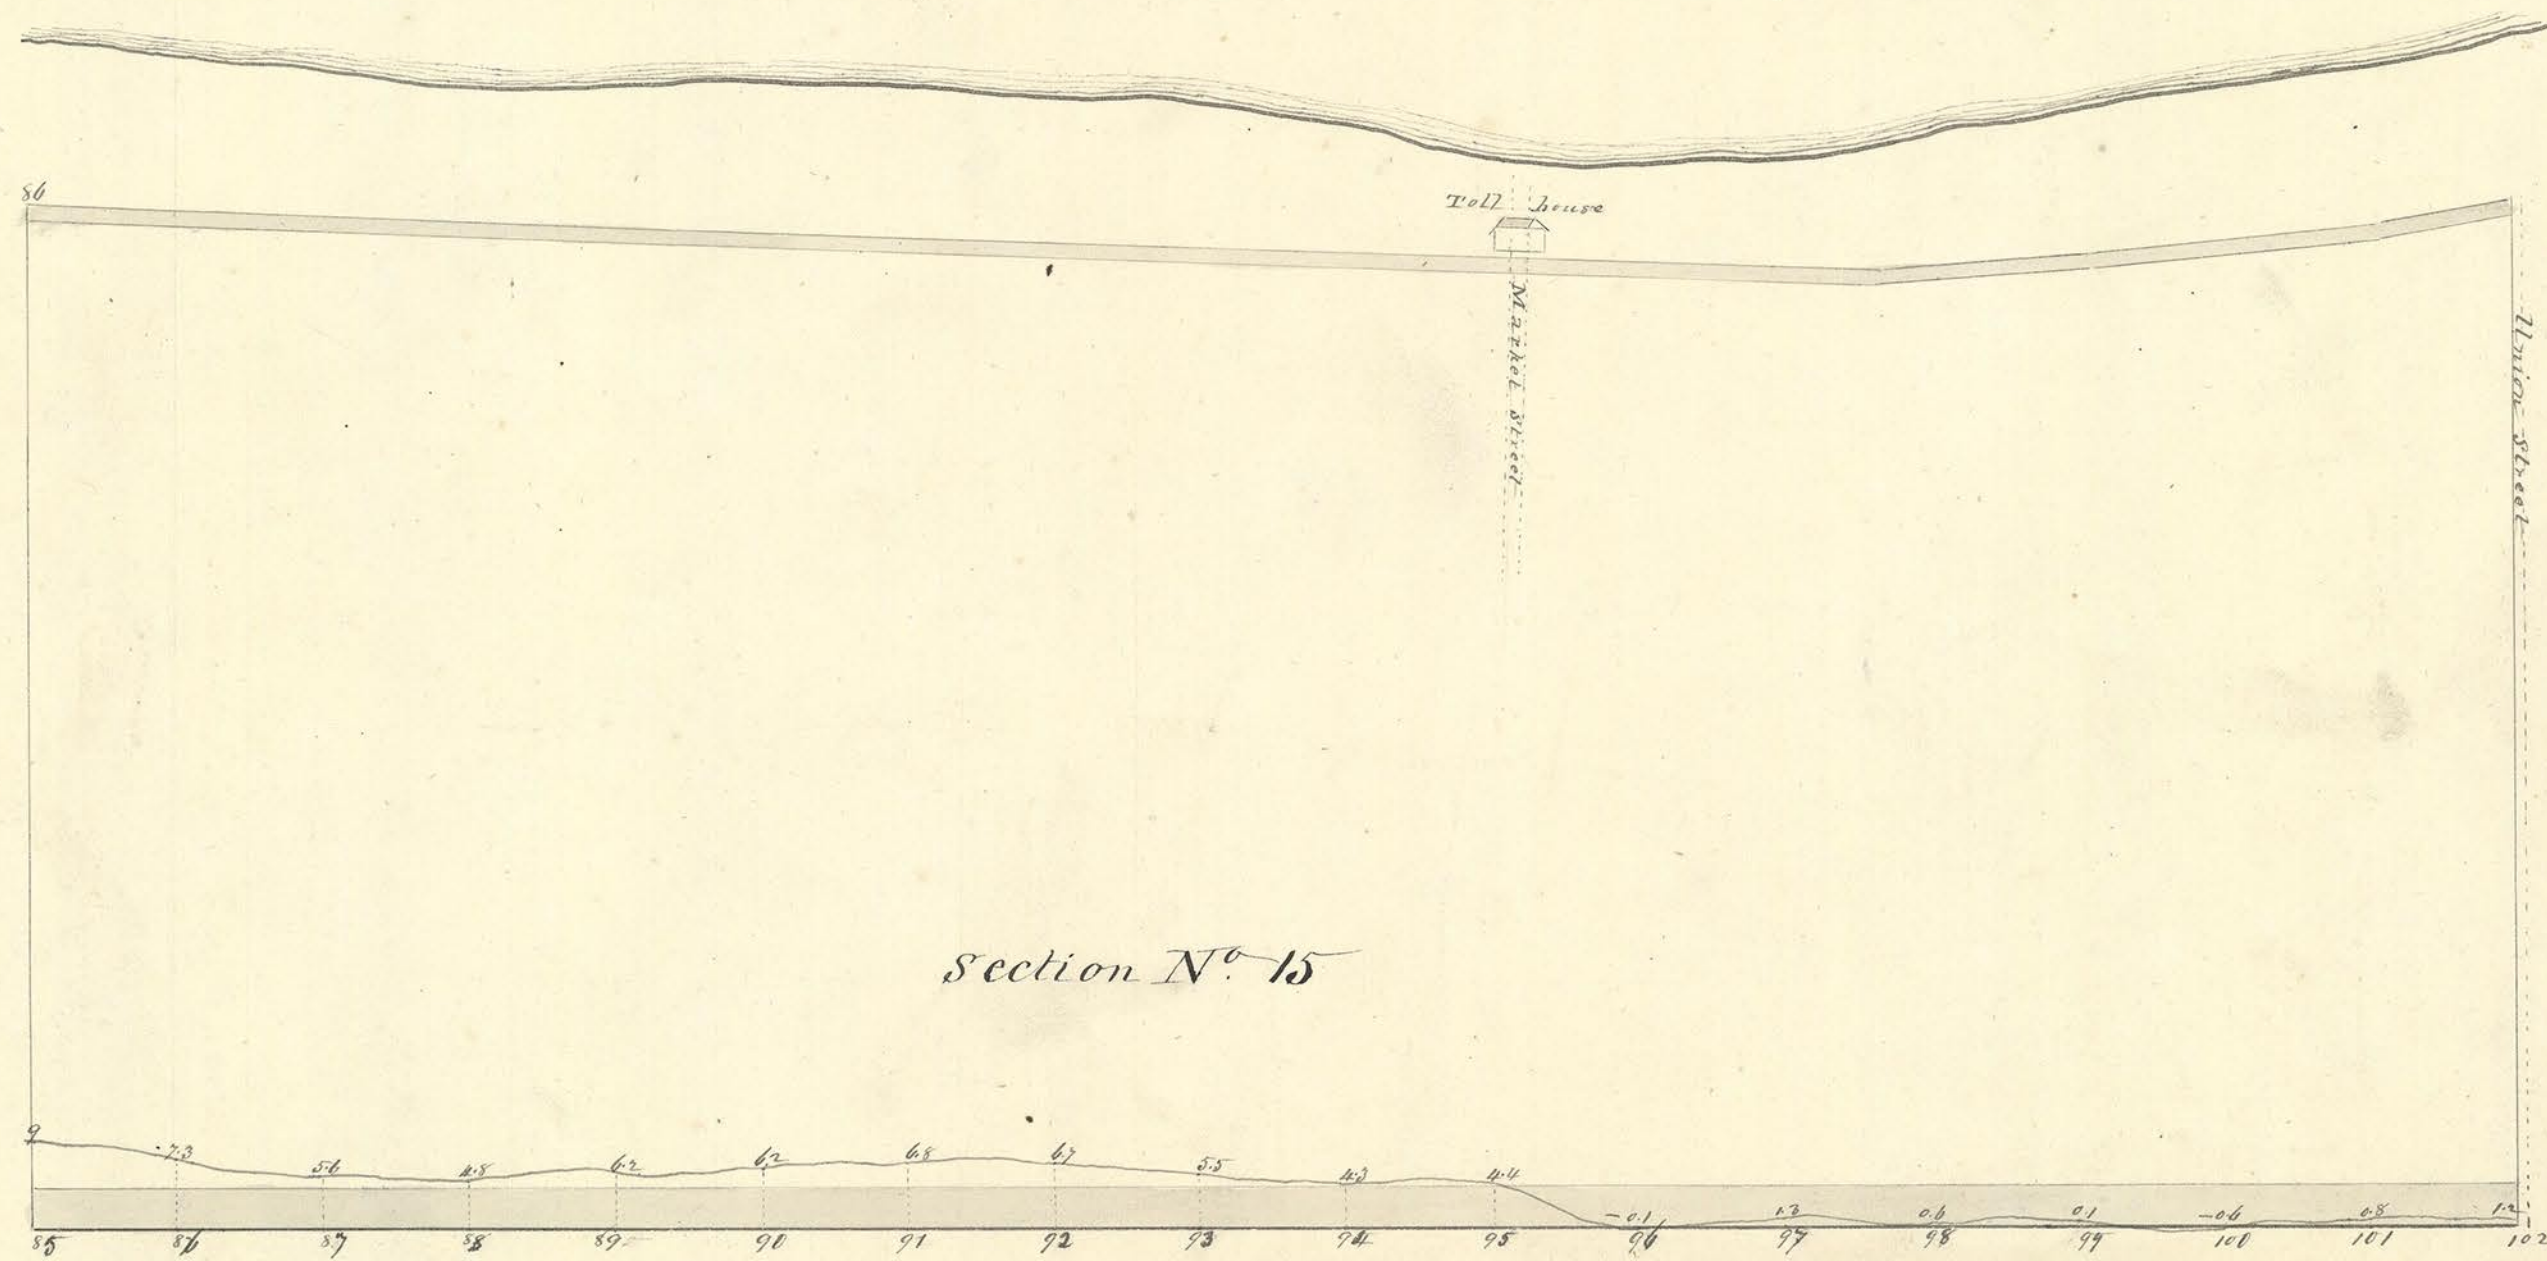

Section N<sup>o</sup> 15

Excavation 9.900 yds  
Emt. 13.850 yds  
Two ~~that~~ Bridges  
One farm Bridge  
Moving toll house at Bridge  
over Susq<sup>a</sup> River