
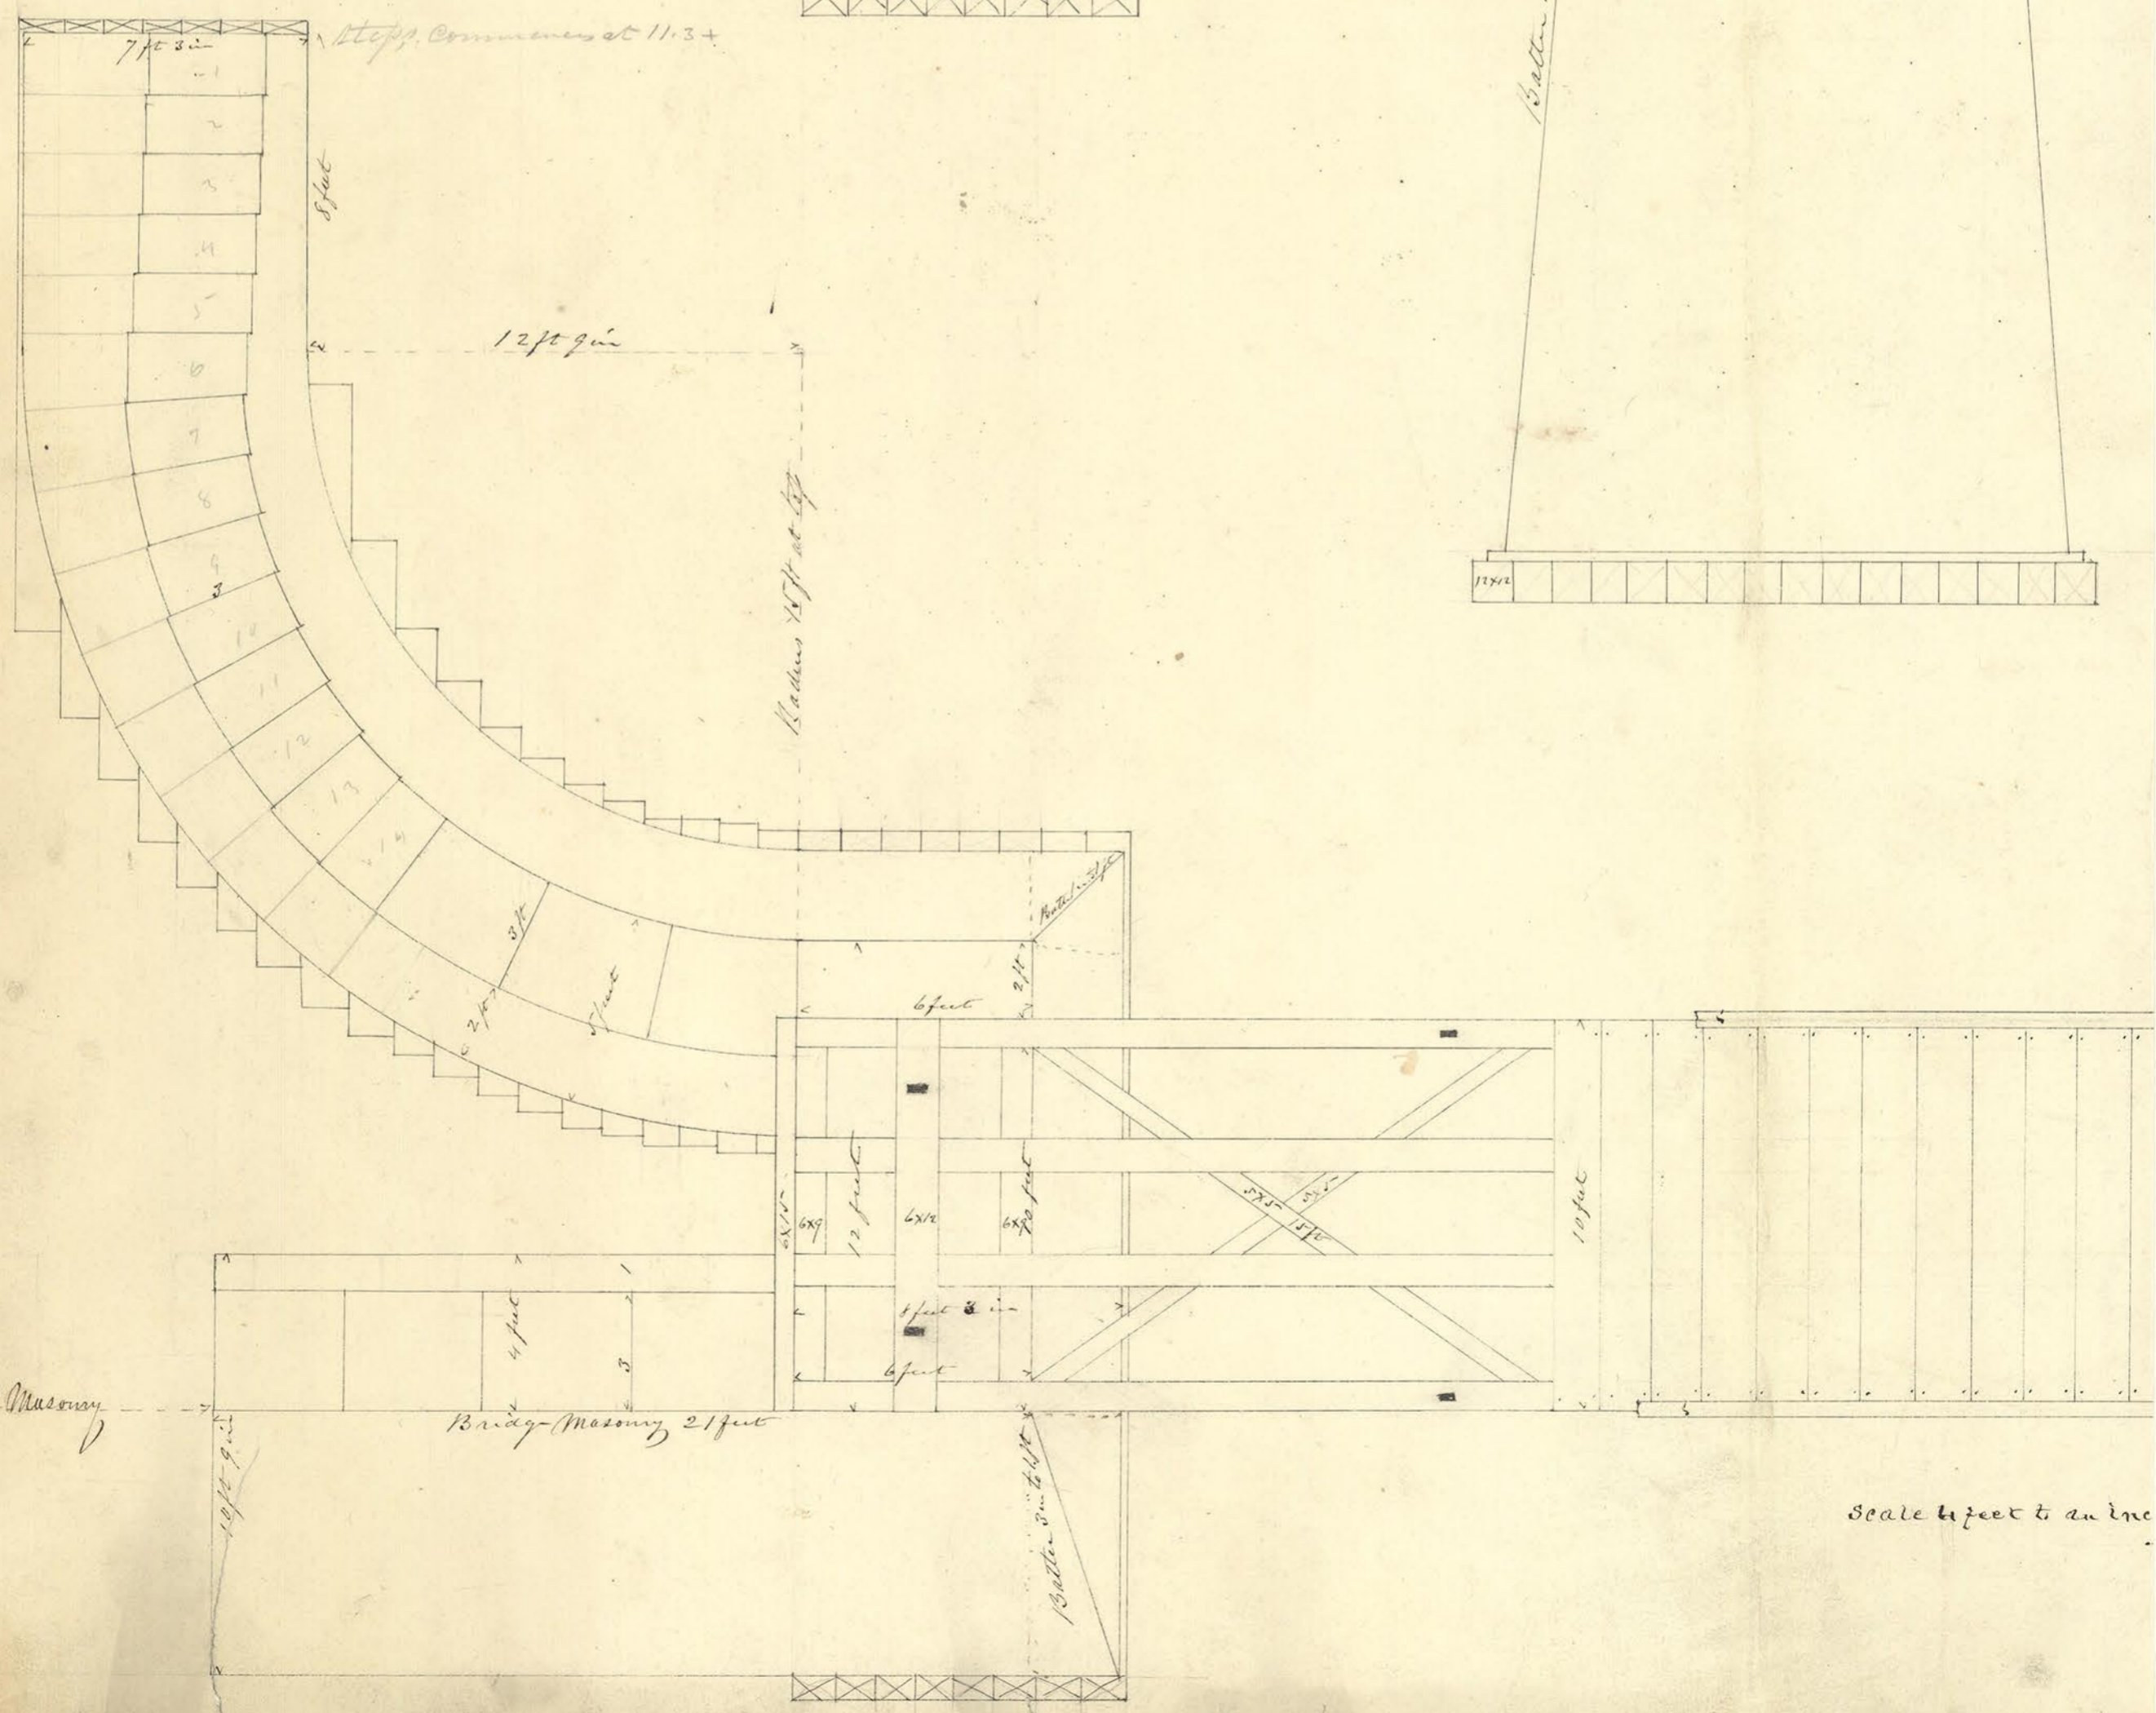
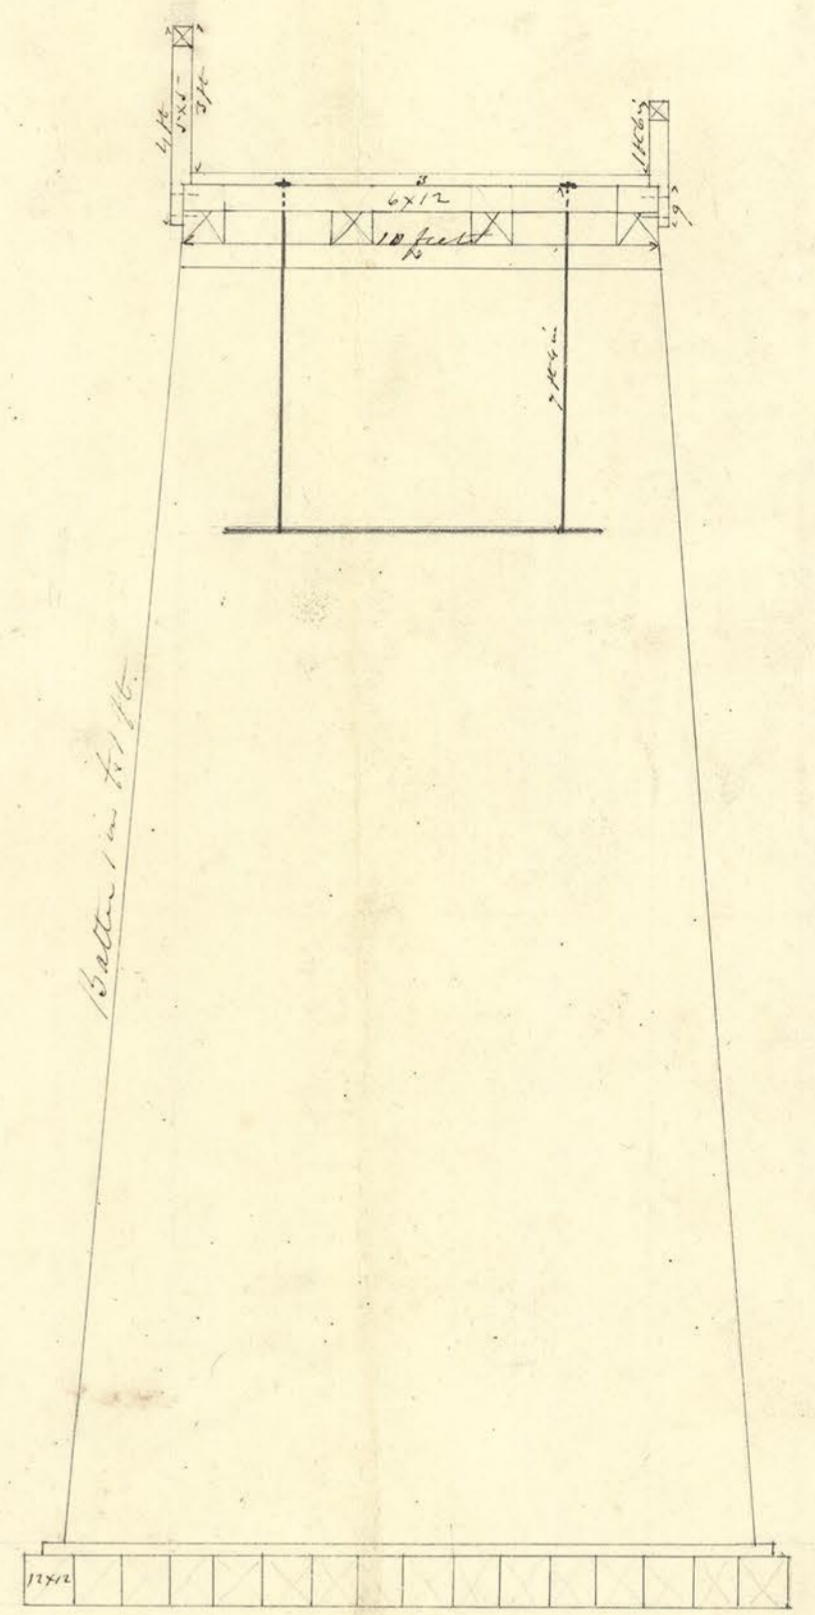


TOWING PATH BRIDGE at HAR

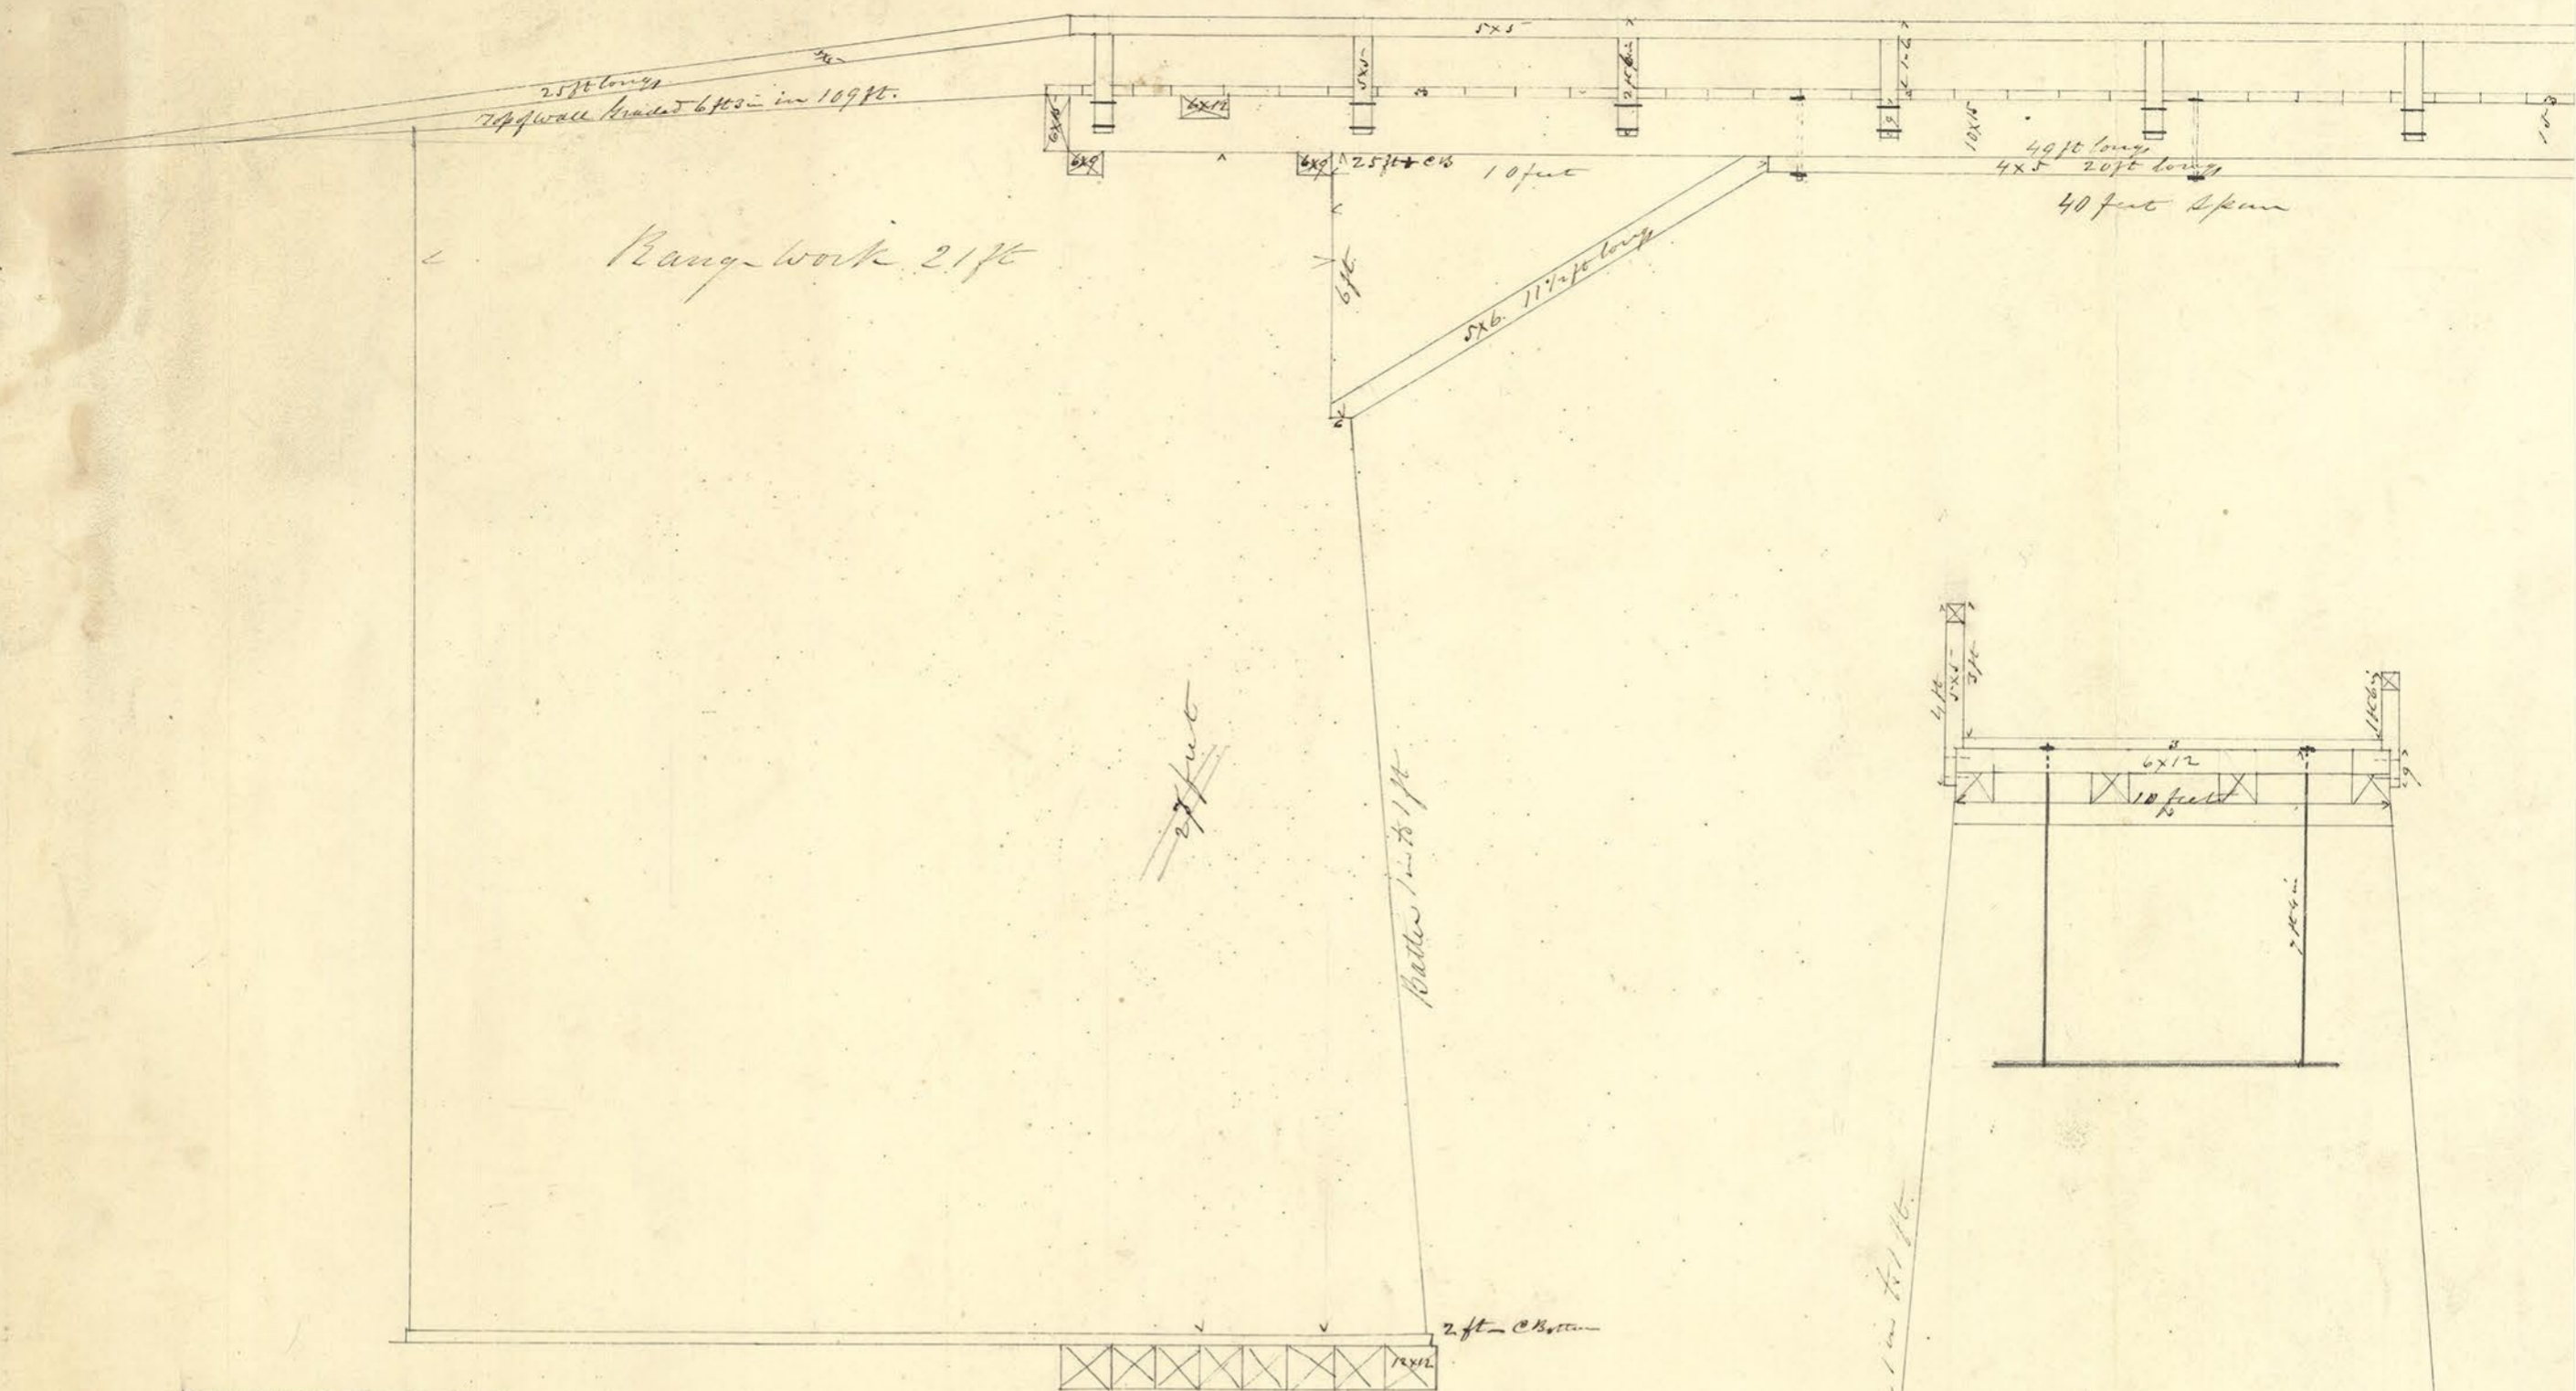

Scale 4 feet to an inch