


PLAN OF WEIGH-LOCK AT


Elevation.

62 Ft

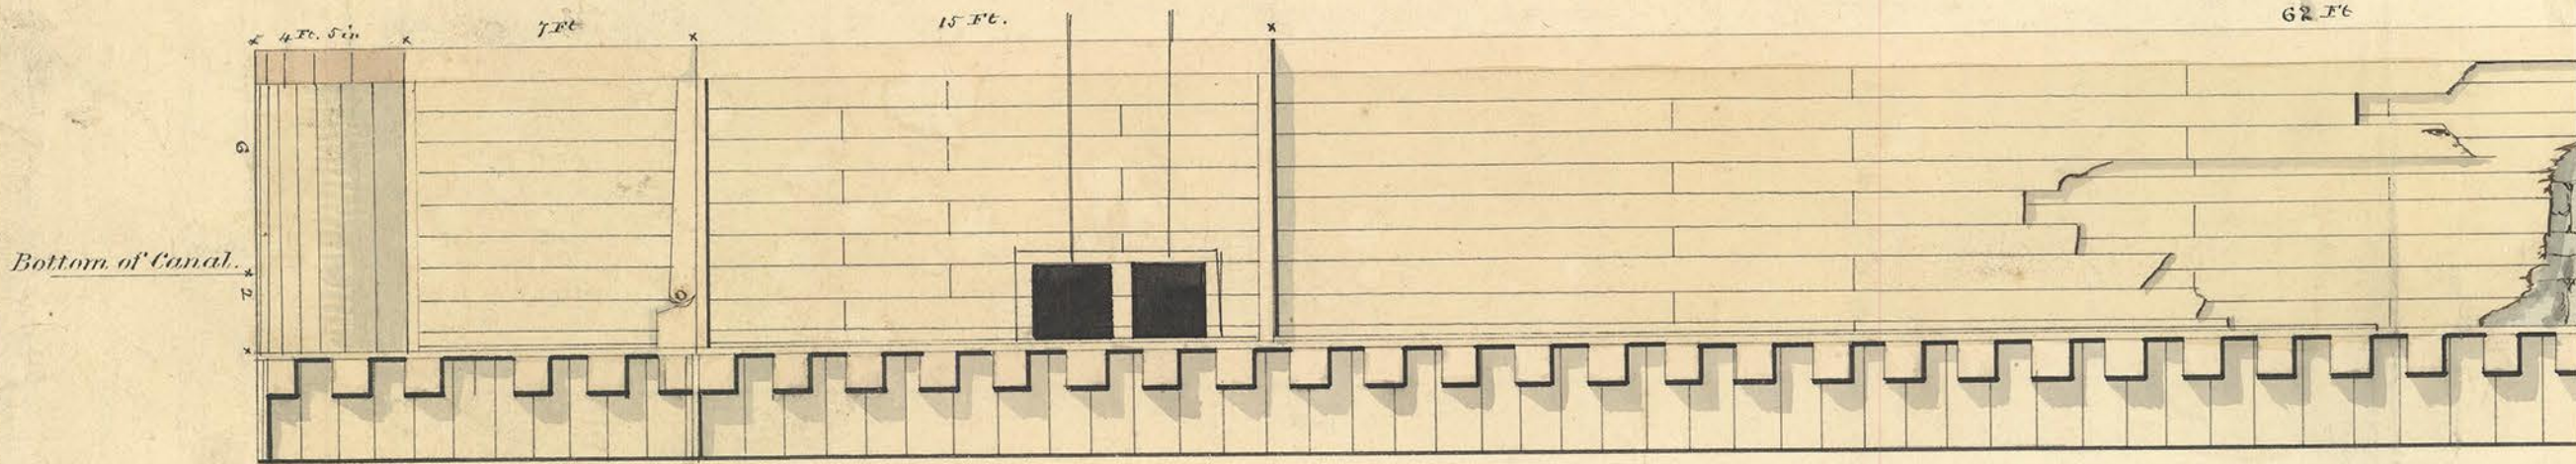

Scale 5ft. to Inch.

Cross Section in Recess for Cradle.

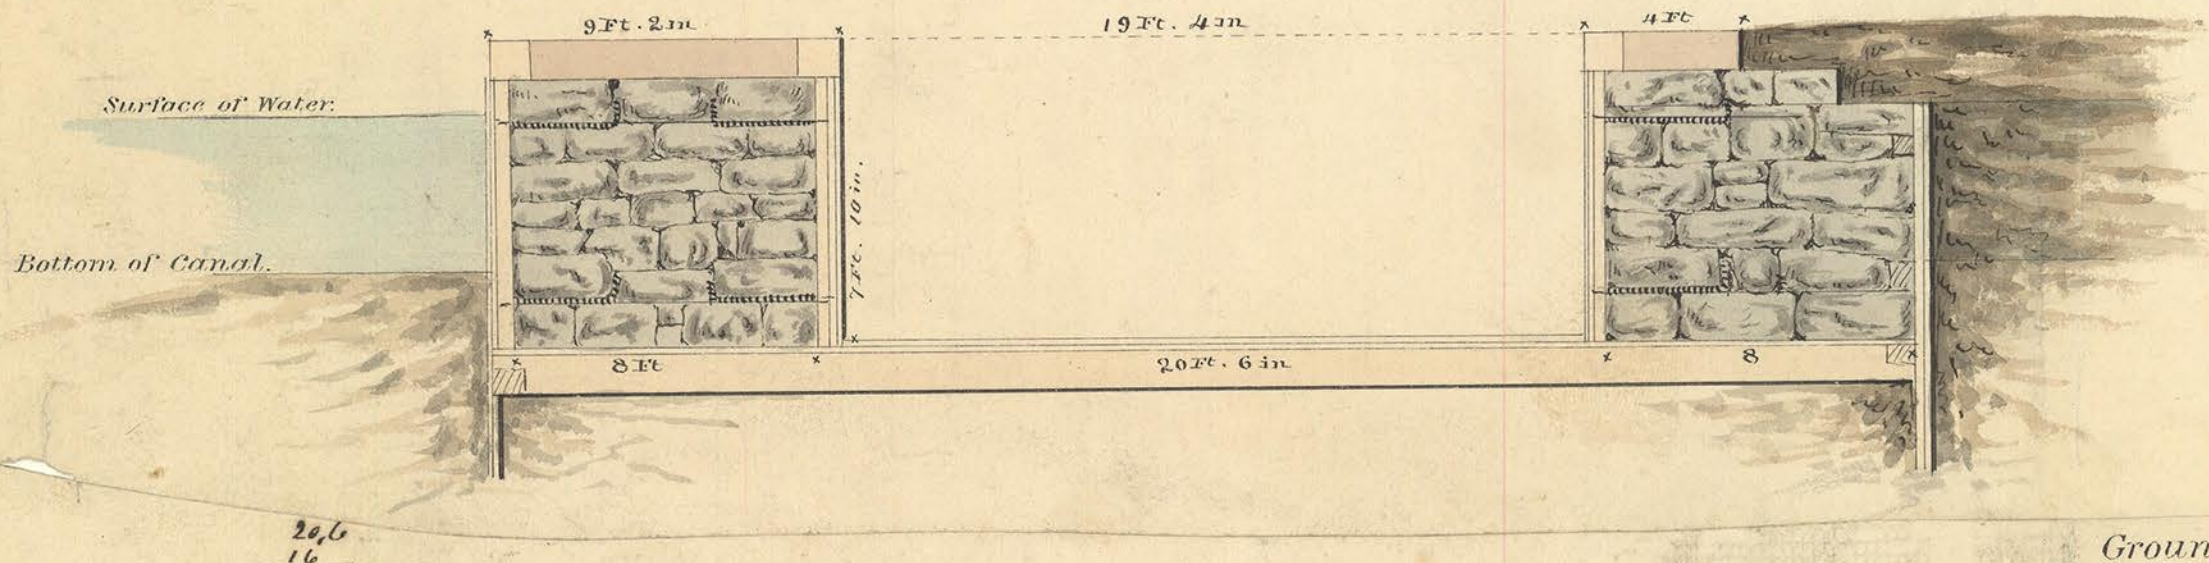

24.6
16
30.6

