



BEACH HAVEN

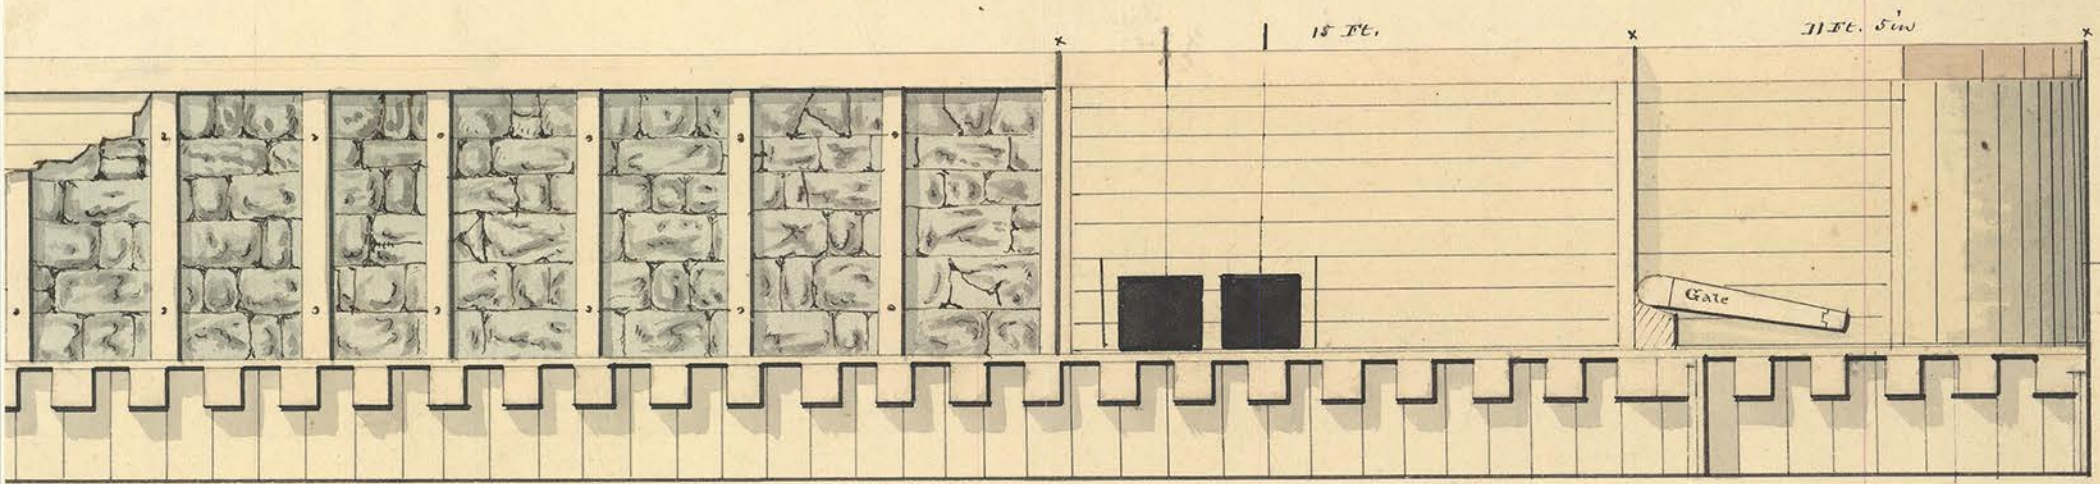

End View.

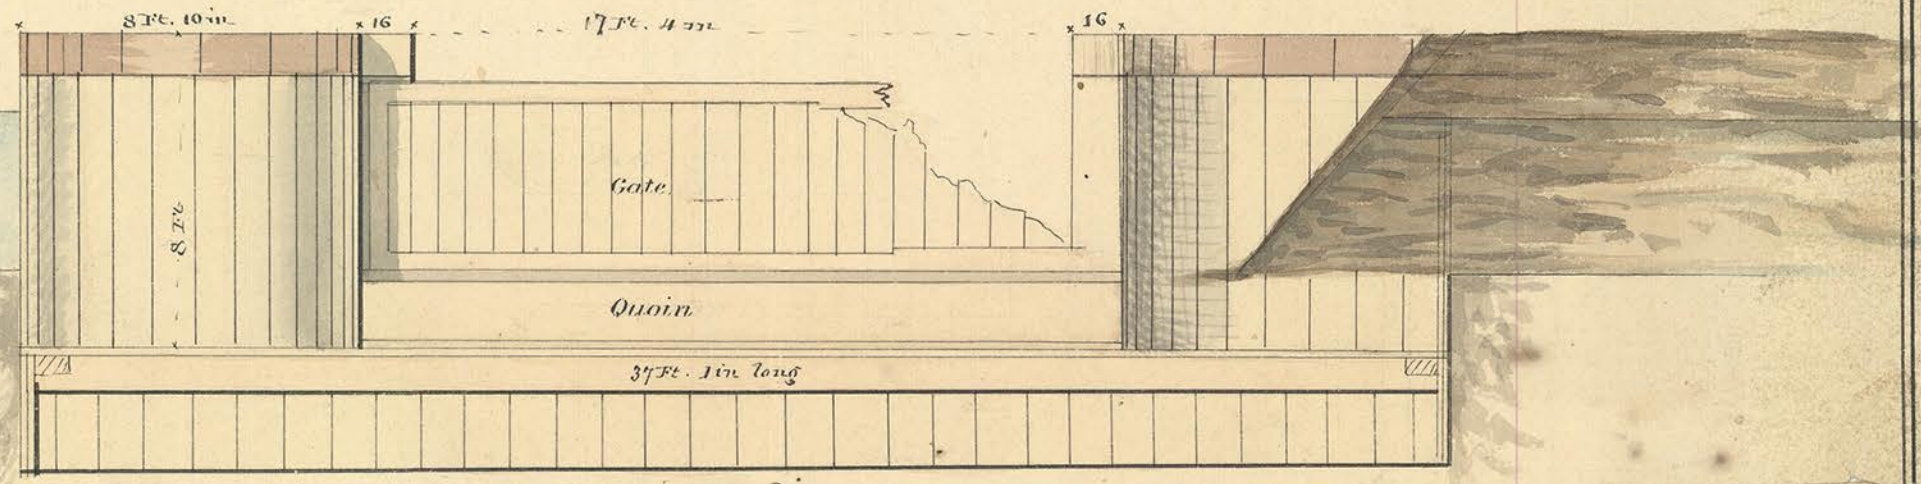

Plan.

