



# Foundation of Lock.


From piling to piling (Length of Masonry)

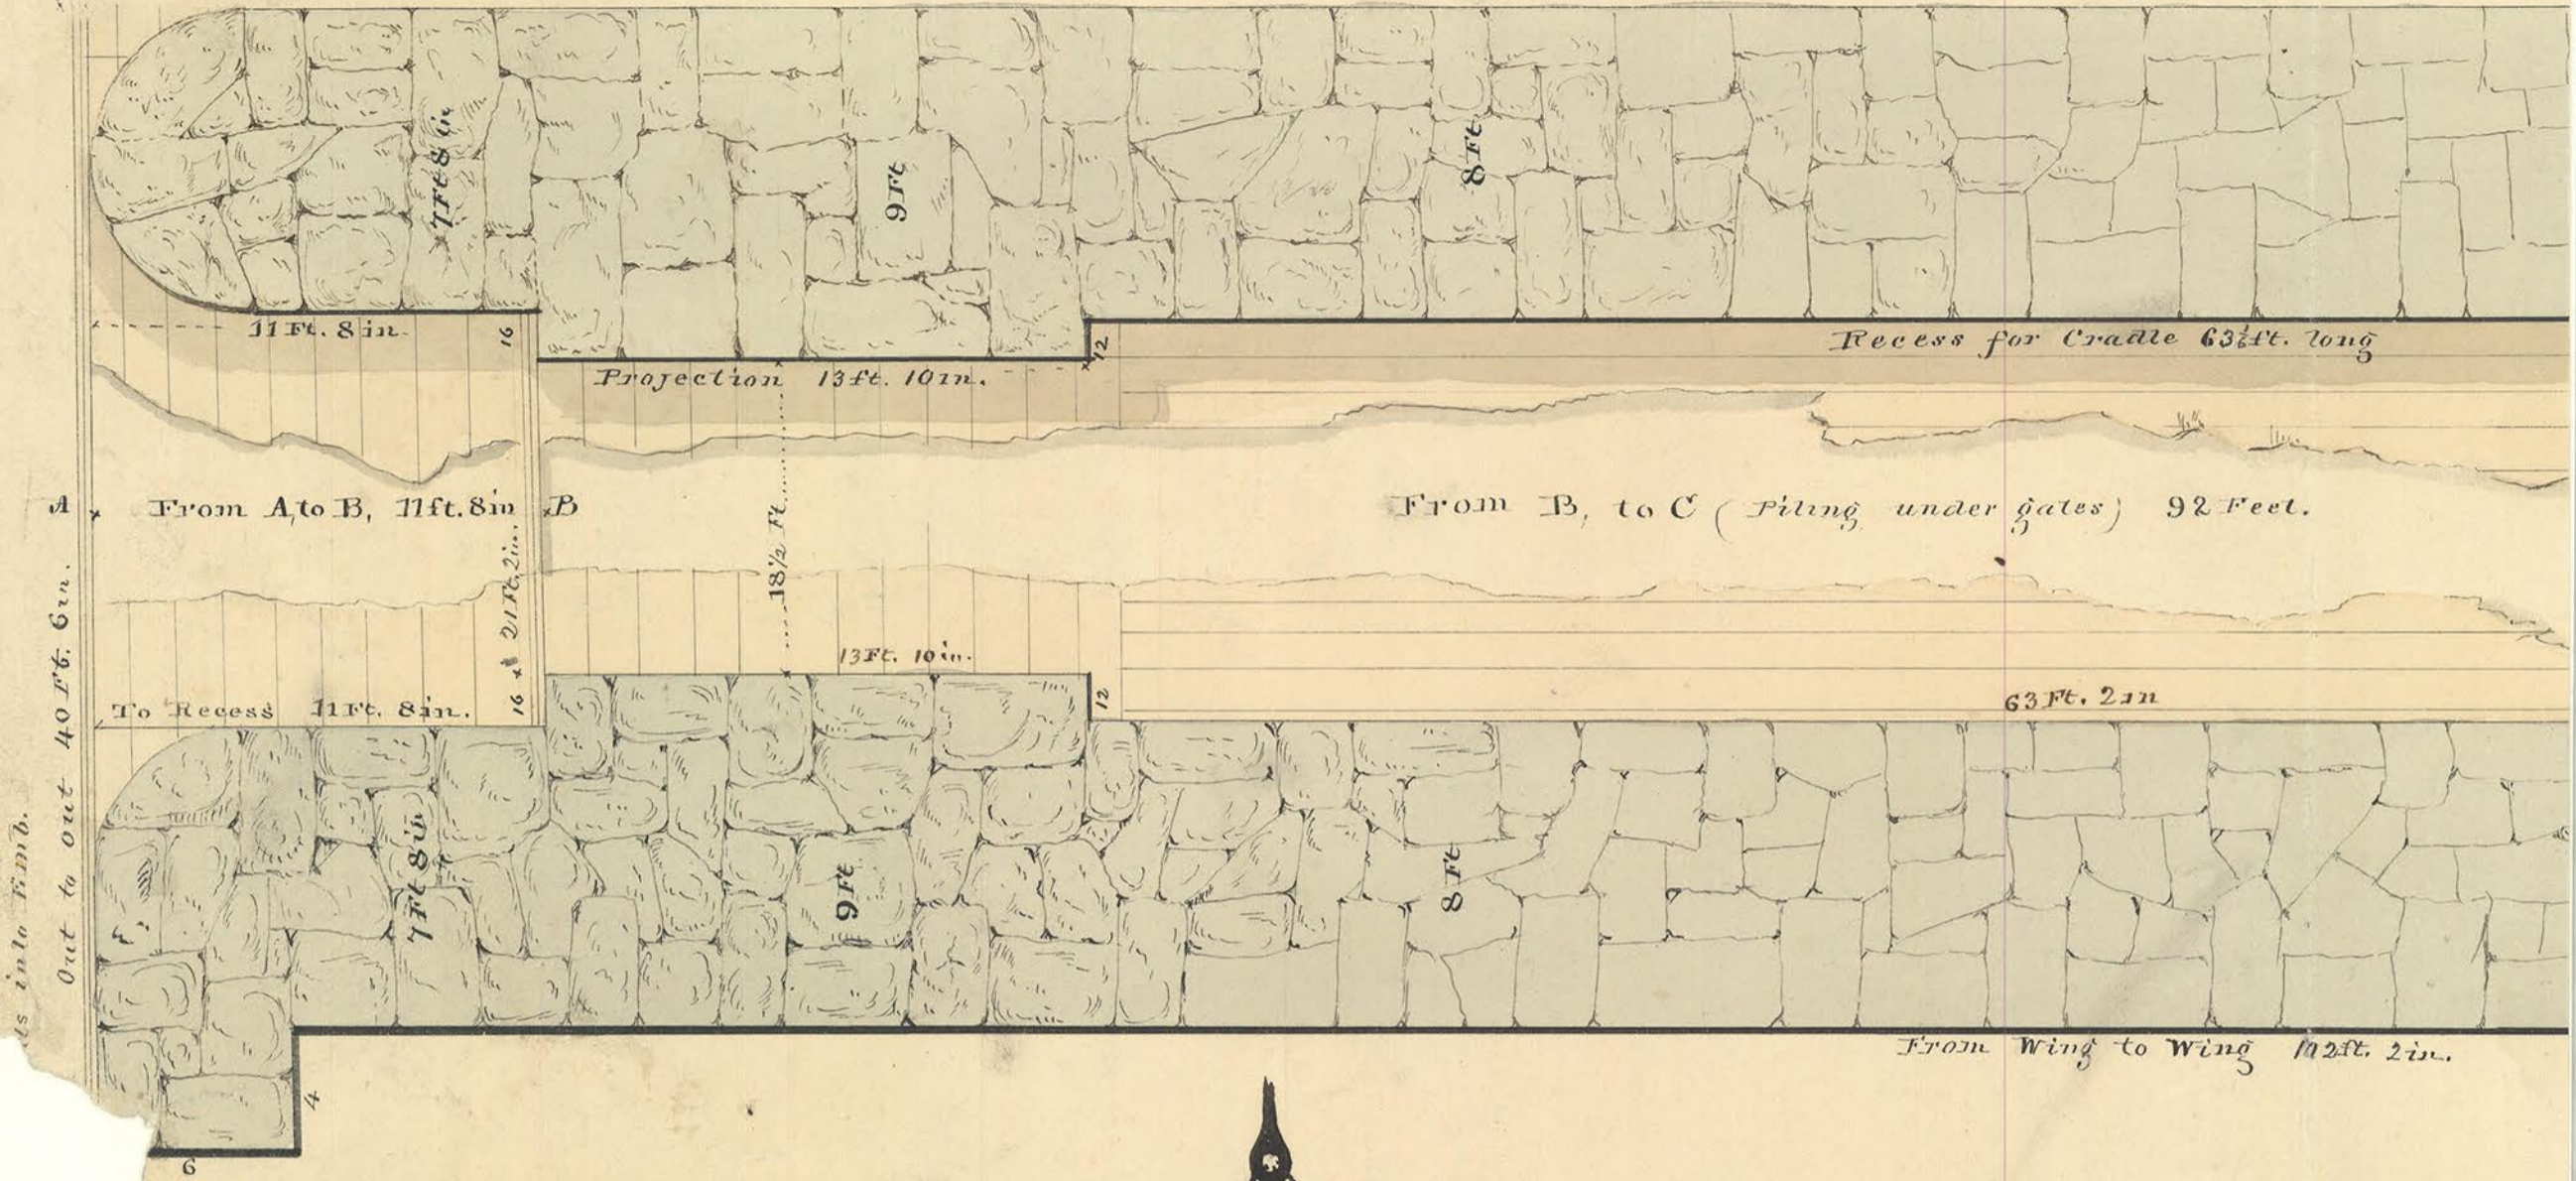

Out to out 40 ft. 6 in.

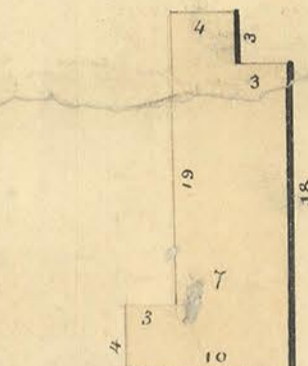

Recess Post near Gates.

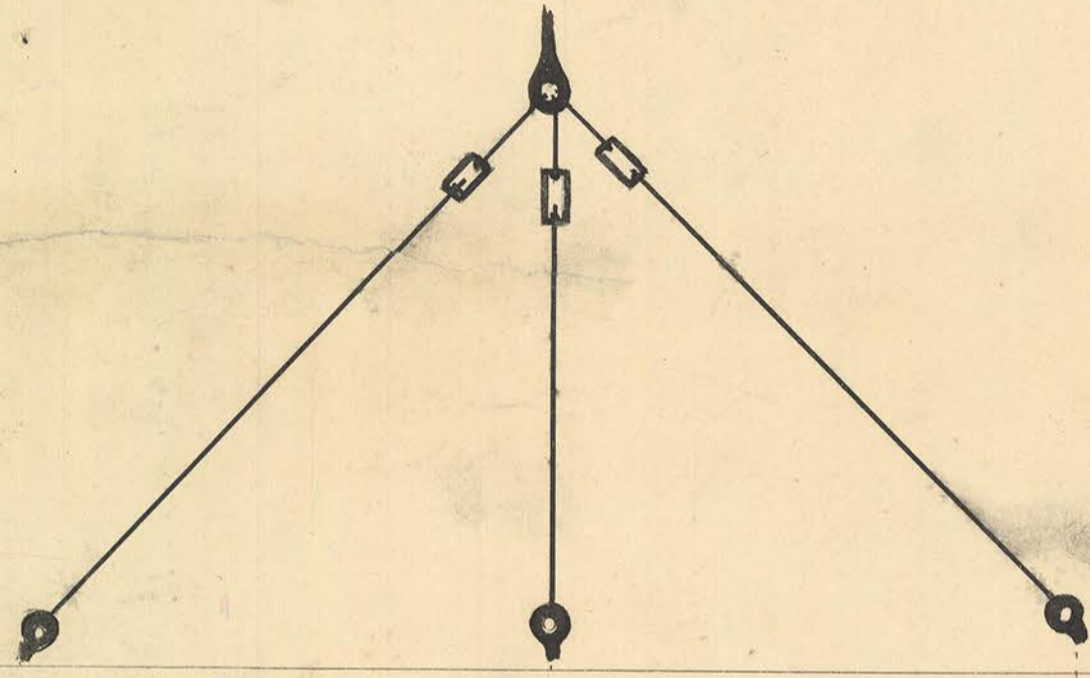

## CRADLE.

Side 39 ft. 6 in. long.

Cradle 18 ft. wide by 78 ft. long.

