

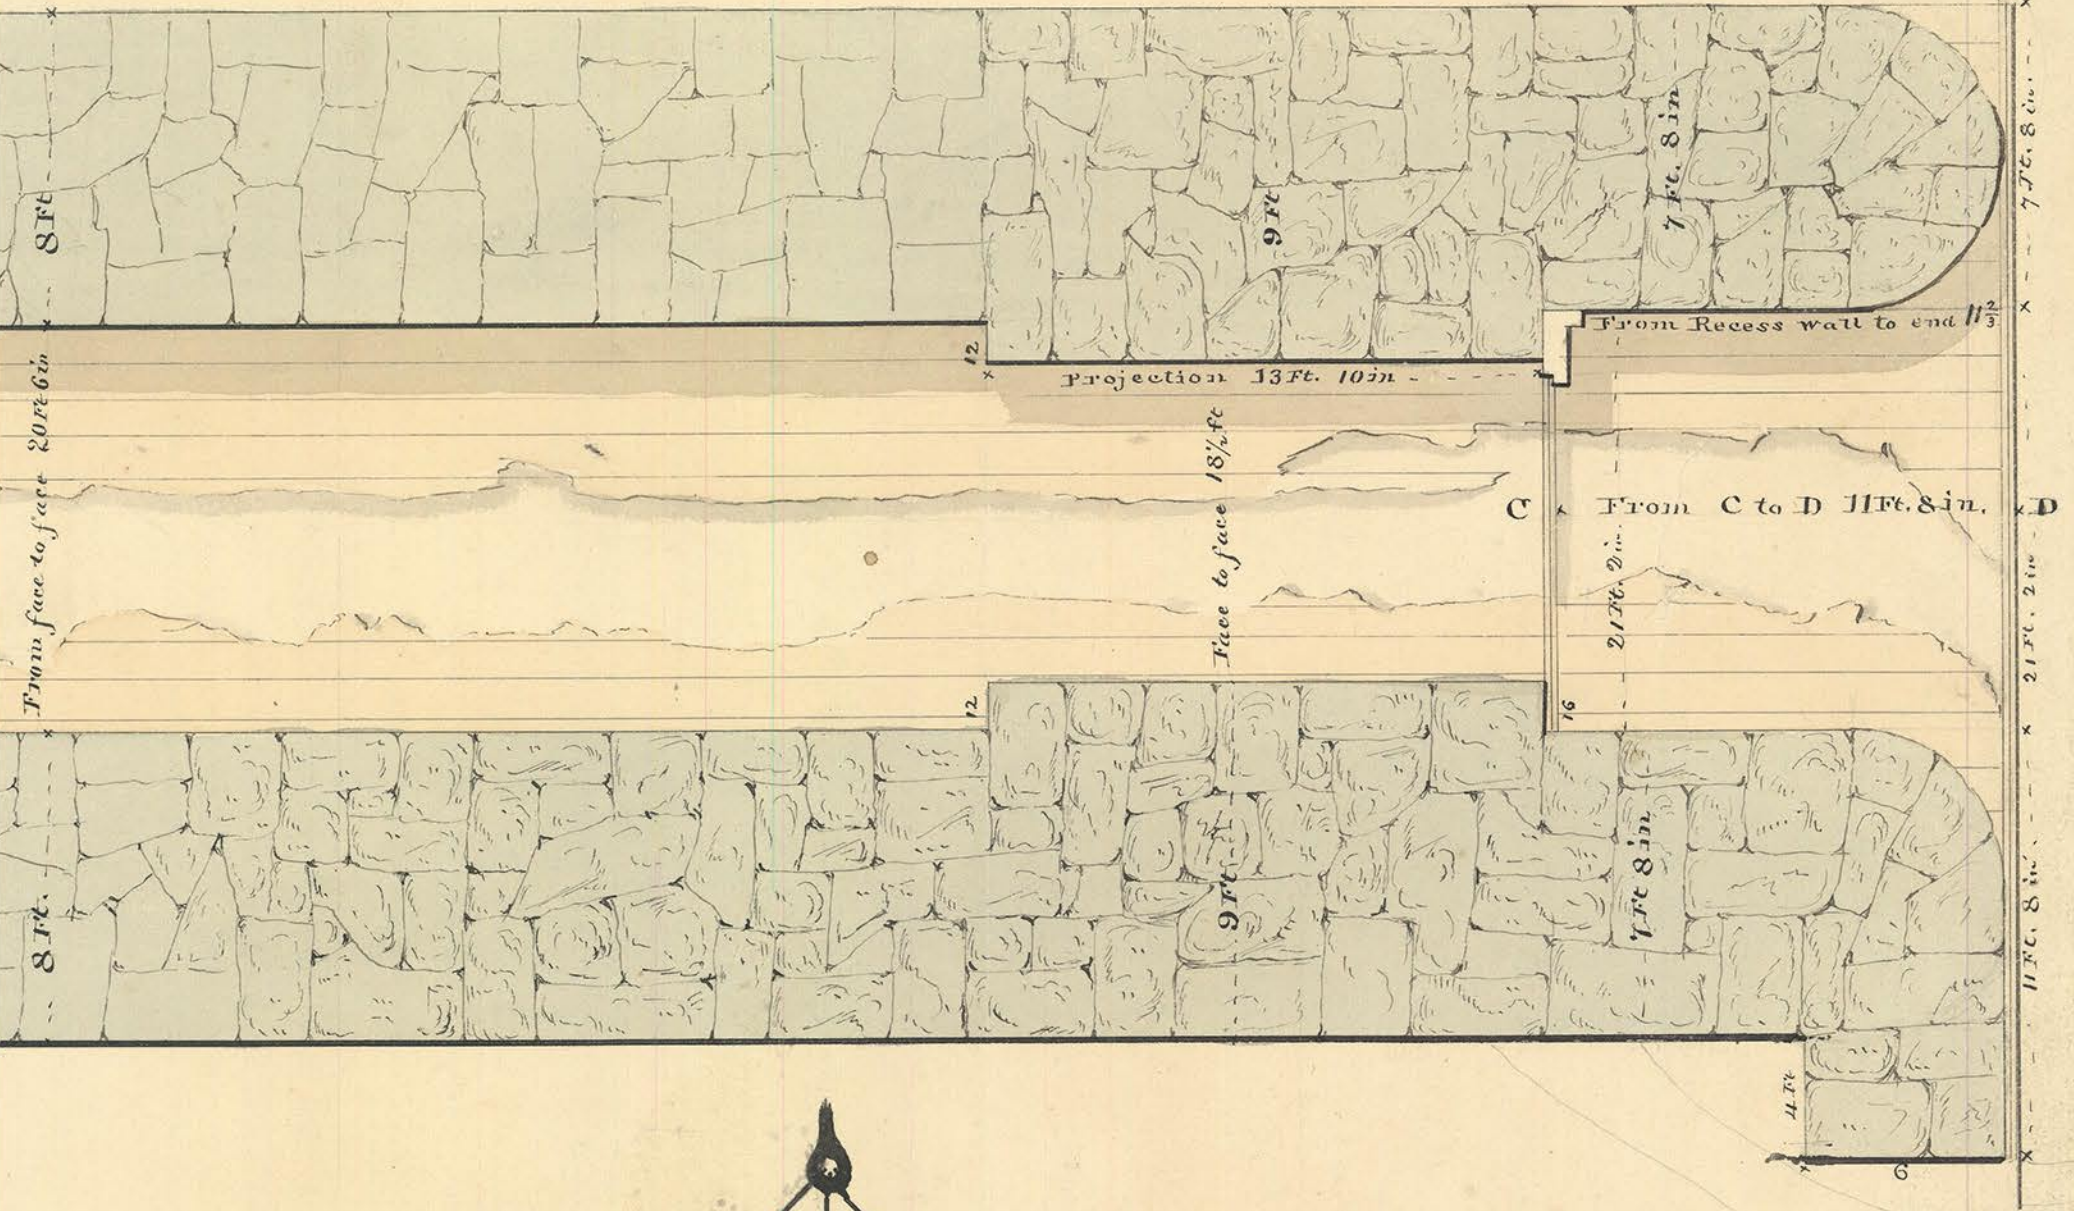


114 ft 2 in.

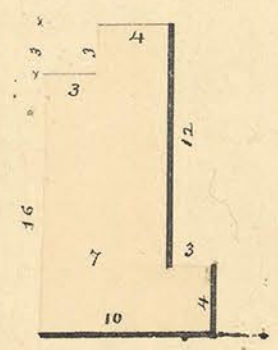

132 10  
 63 2  
 13 10  
 ---  
 90 18

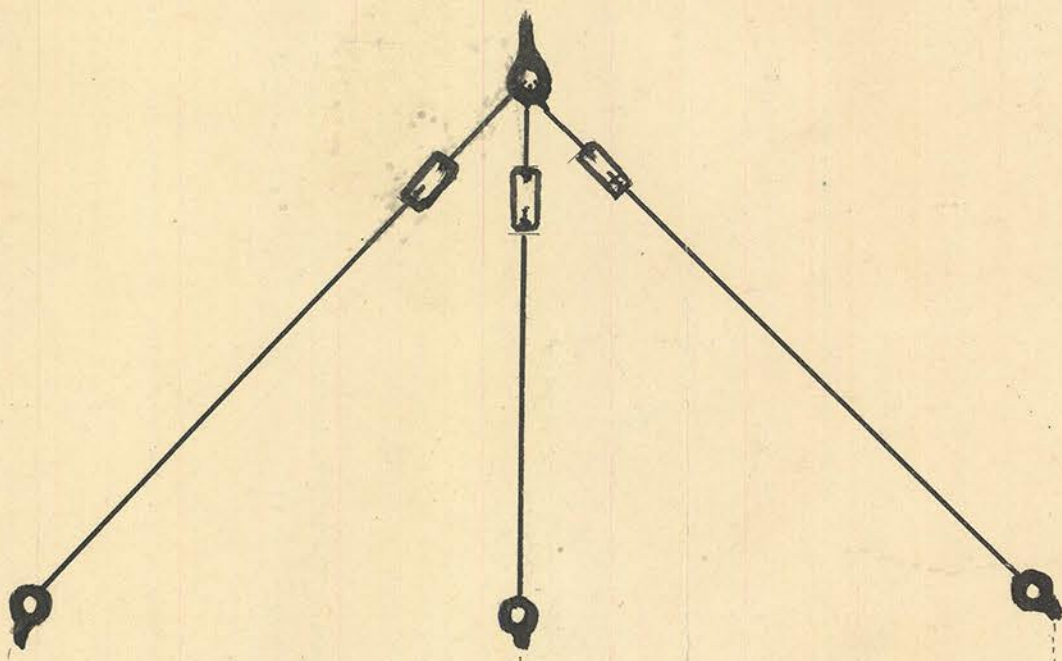

Recess Posts for Cradle chamber.

