


55 feet

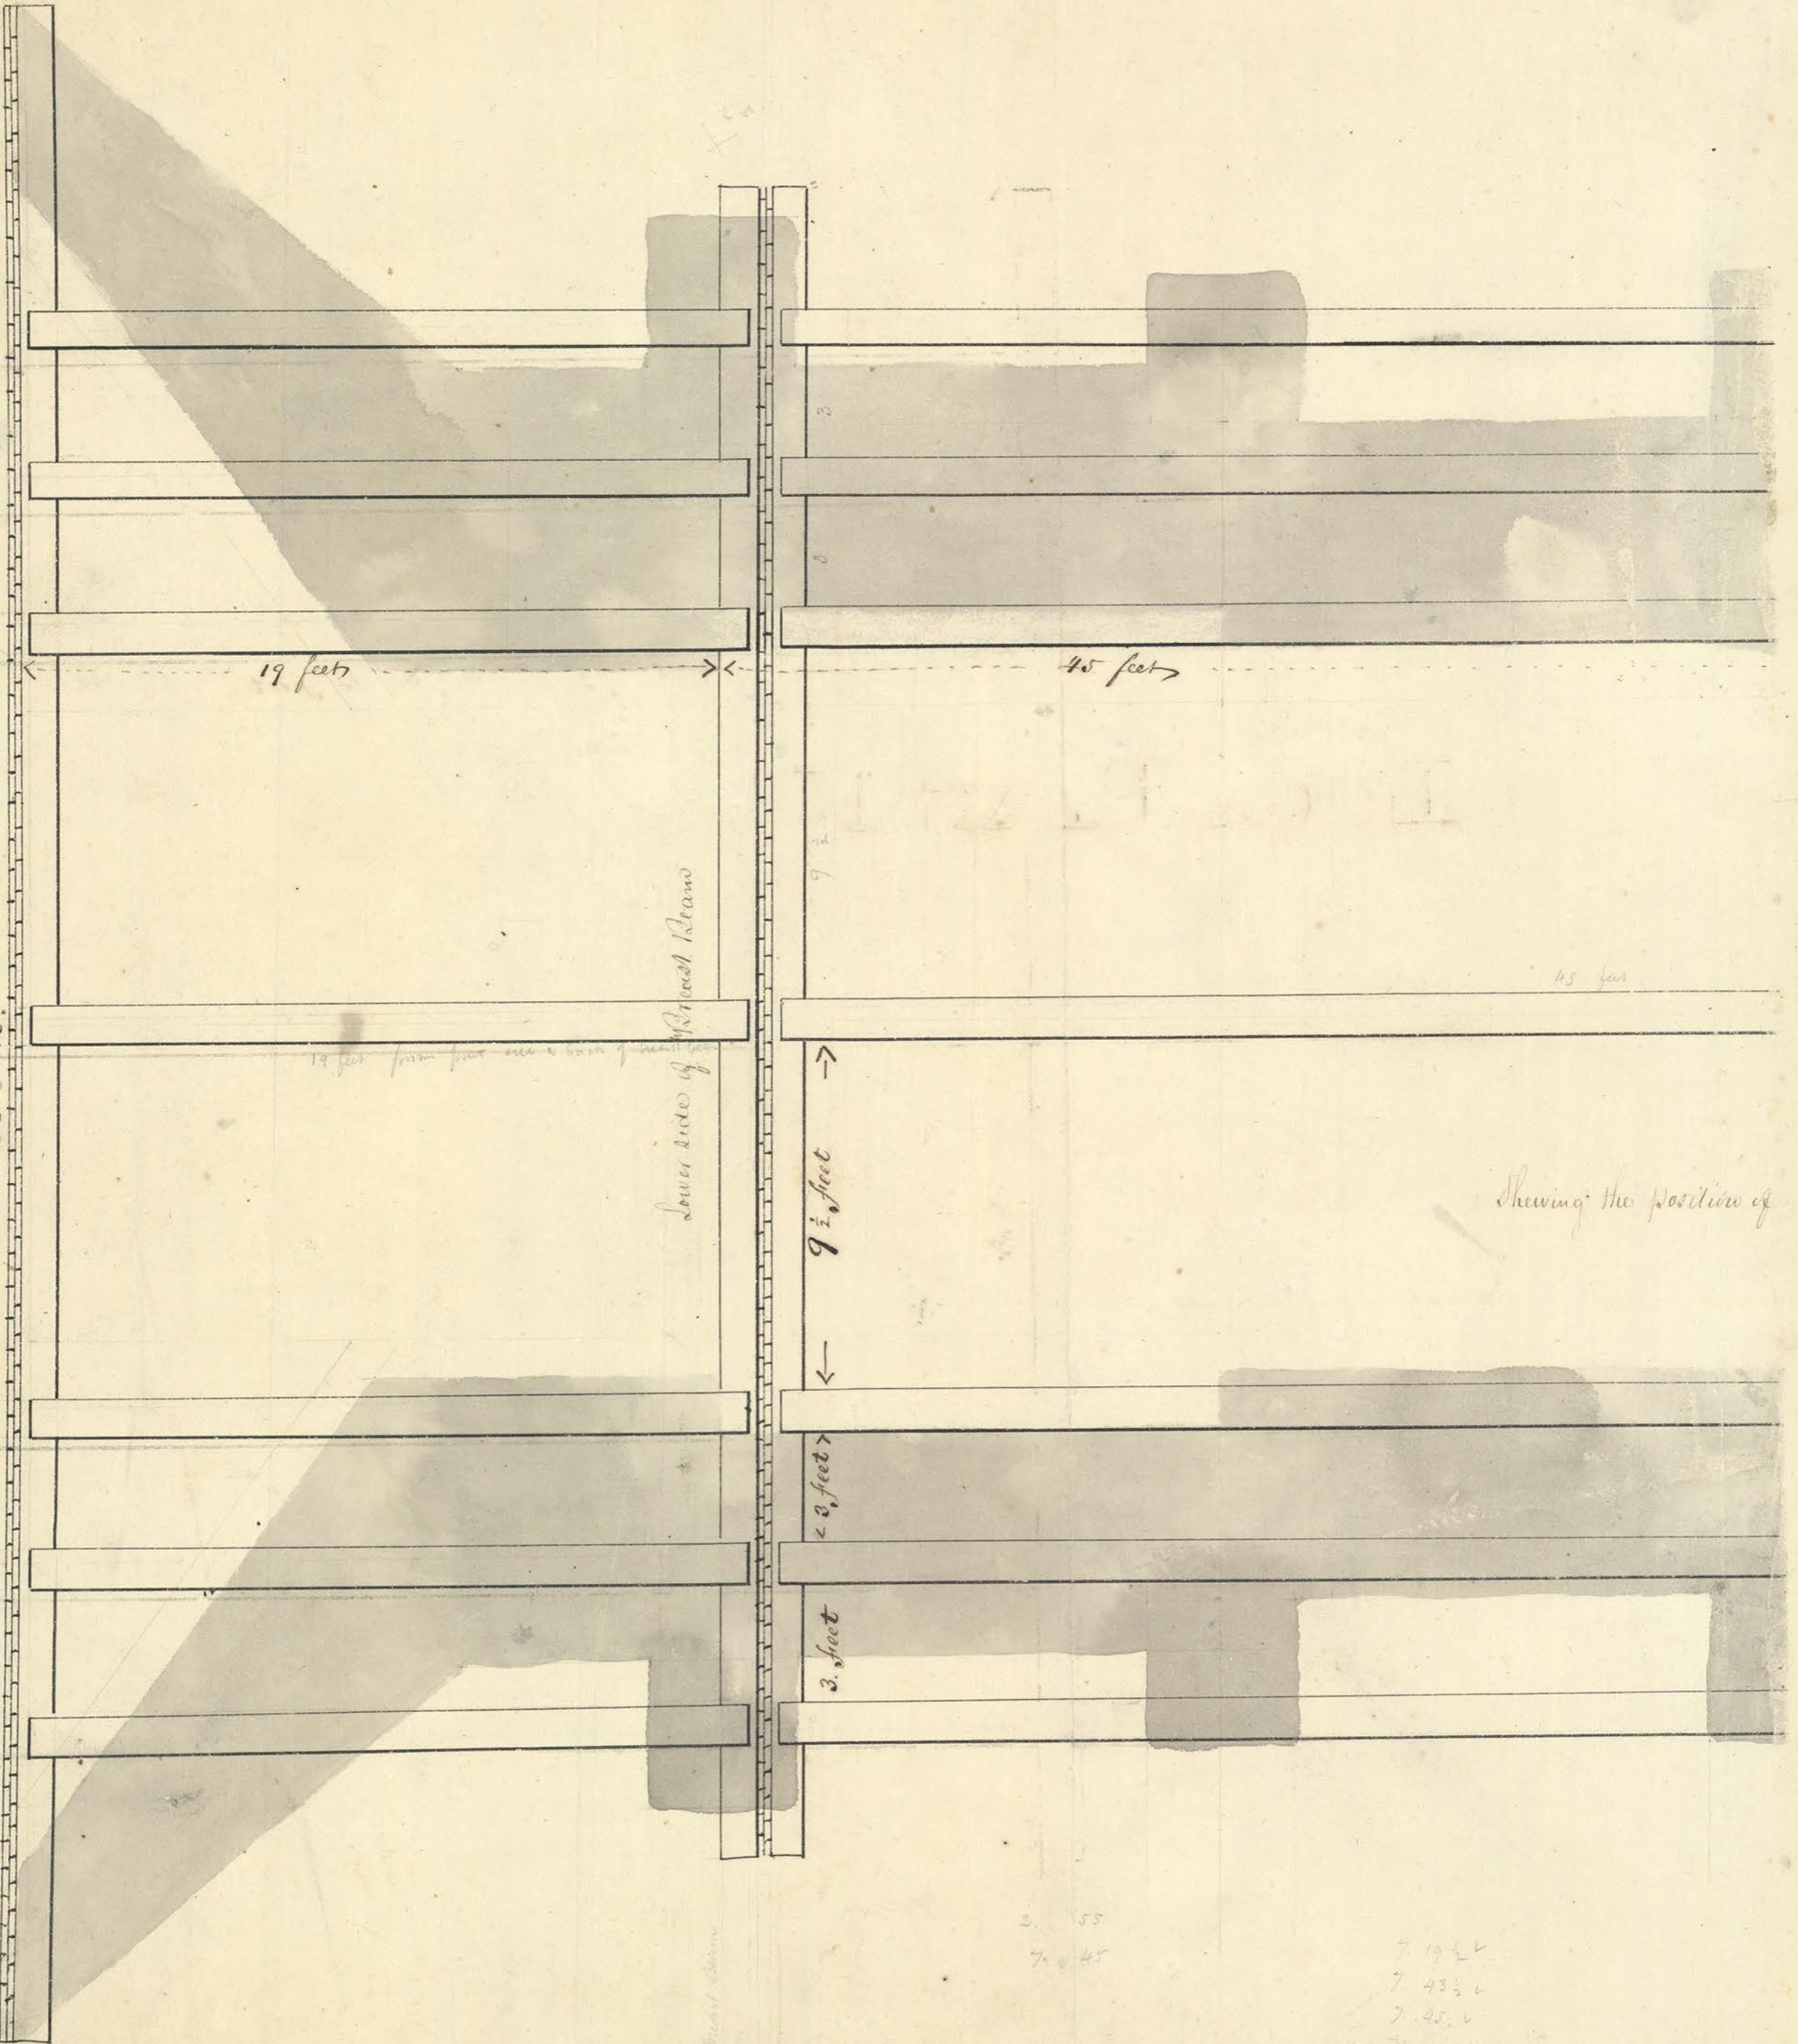

19 feet

45 feet

Lower side of Bread Room

19 feet from front wall to base of present wall

9 1/2 feet

8 feet

3 feet

45 feet

Showing the position of

John R. Beard

3. 55
7. 45

7. 19 1/2
7. 43 1/2
7. 45
7. 12 1/2
7. 18