


Mr. B. 16, w, 1

Plan of Lock

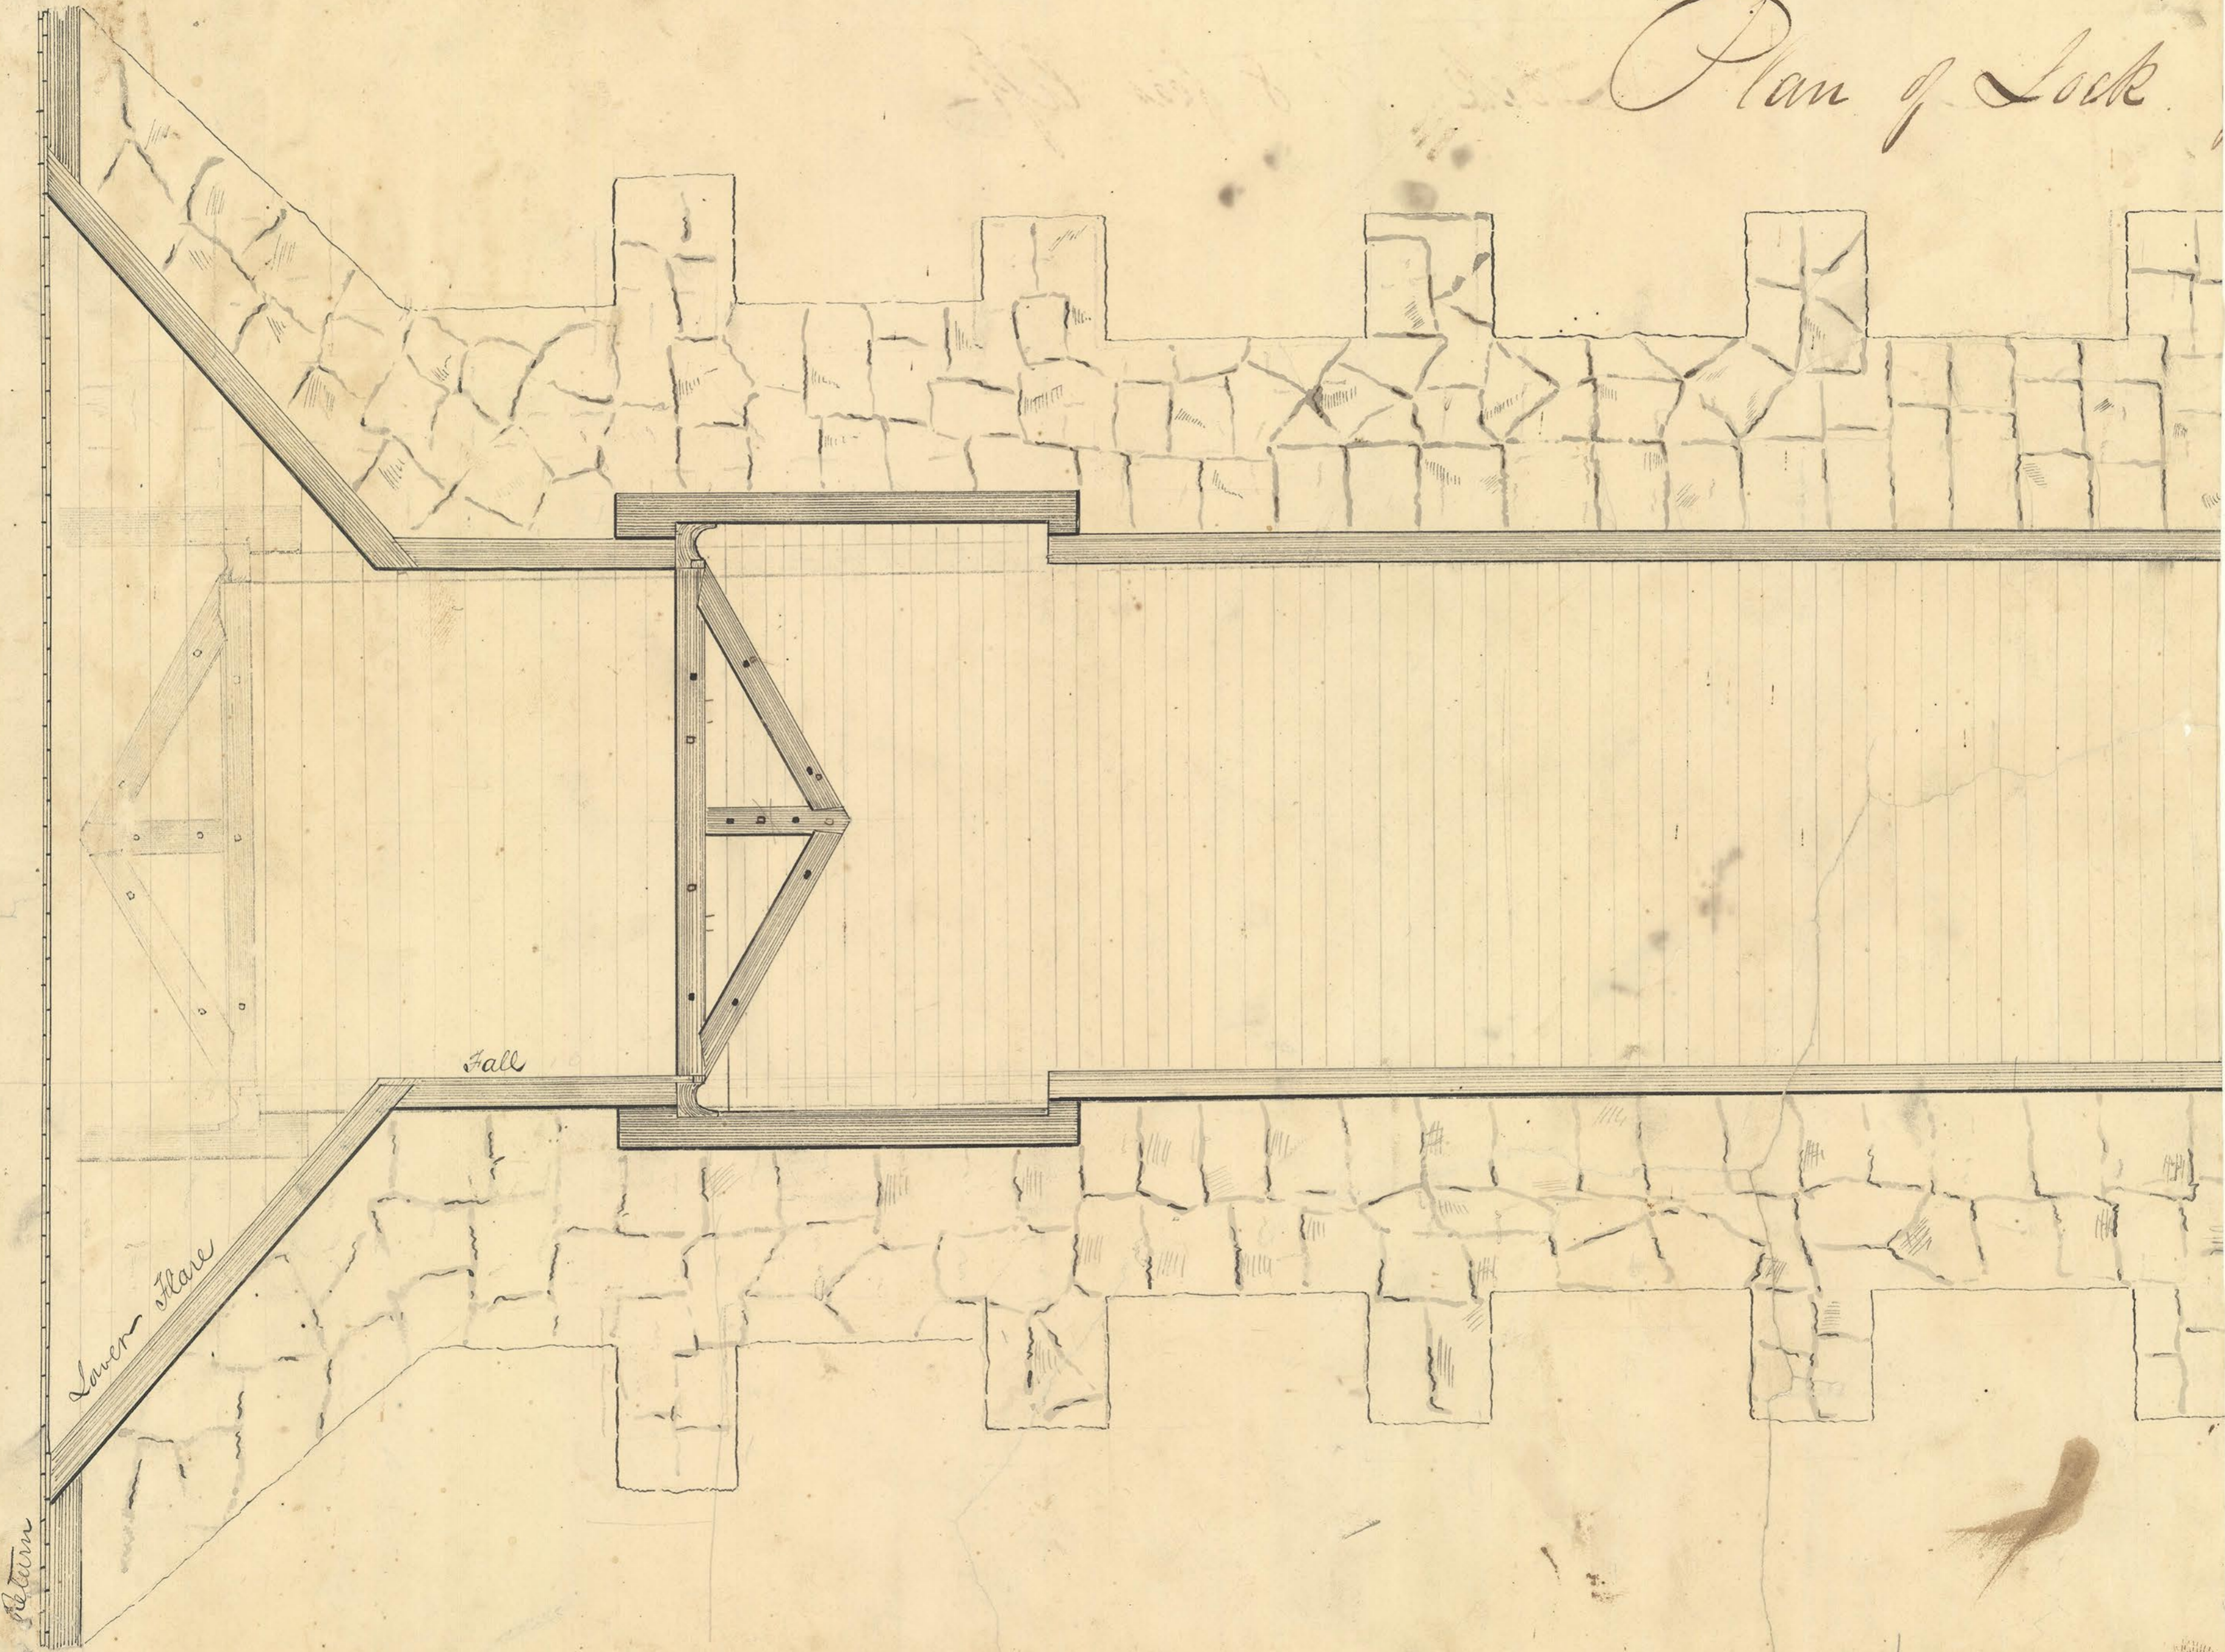

Fall

Lower Stare

Return