


Mo. B. 16, v

PLAN N° 2

the Longitudinal pieces and the Sills of the Floor

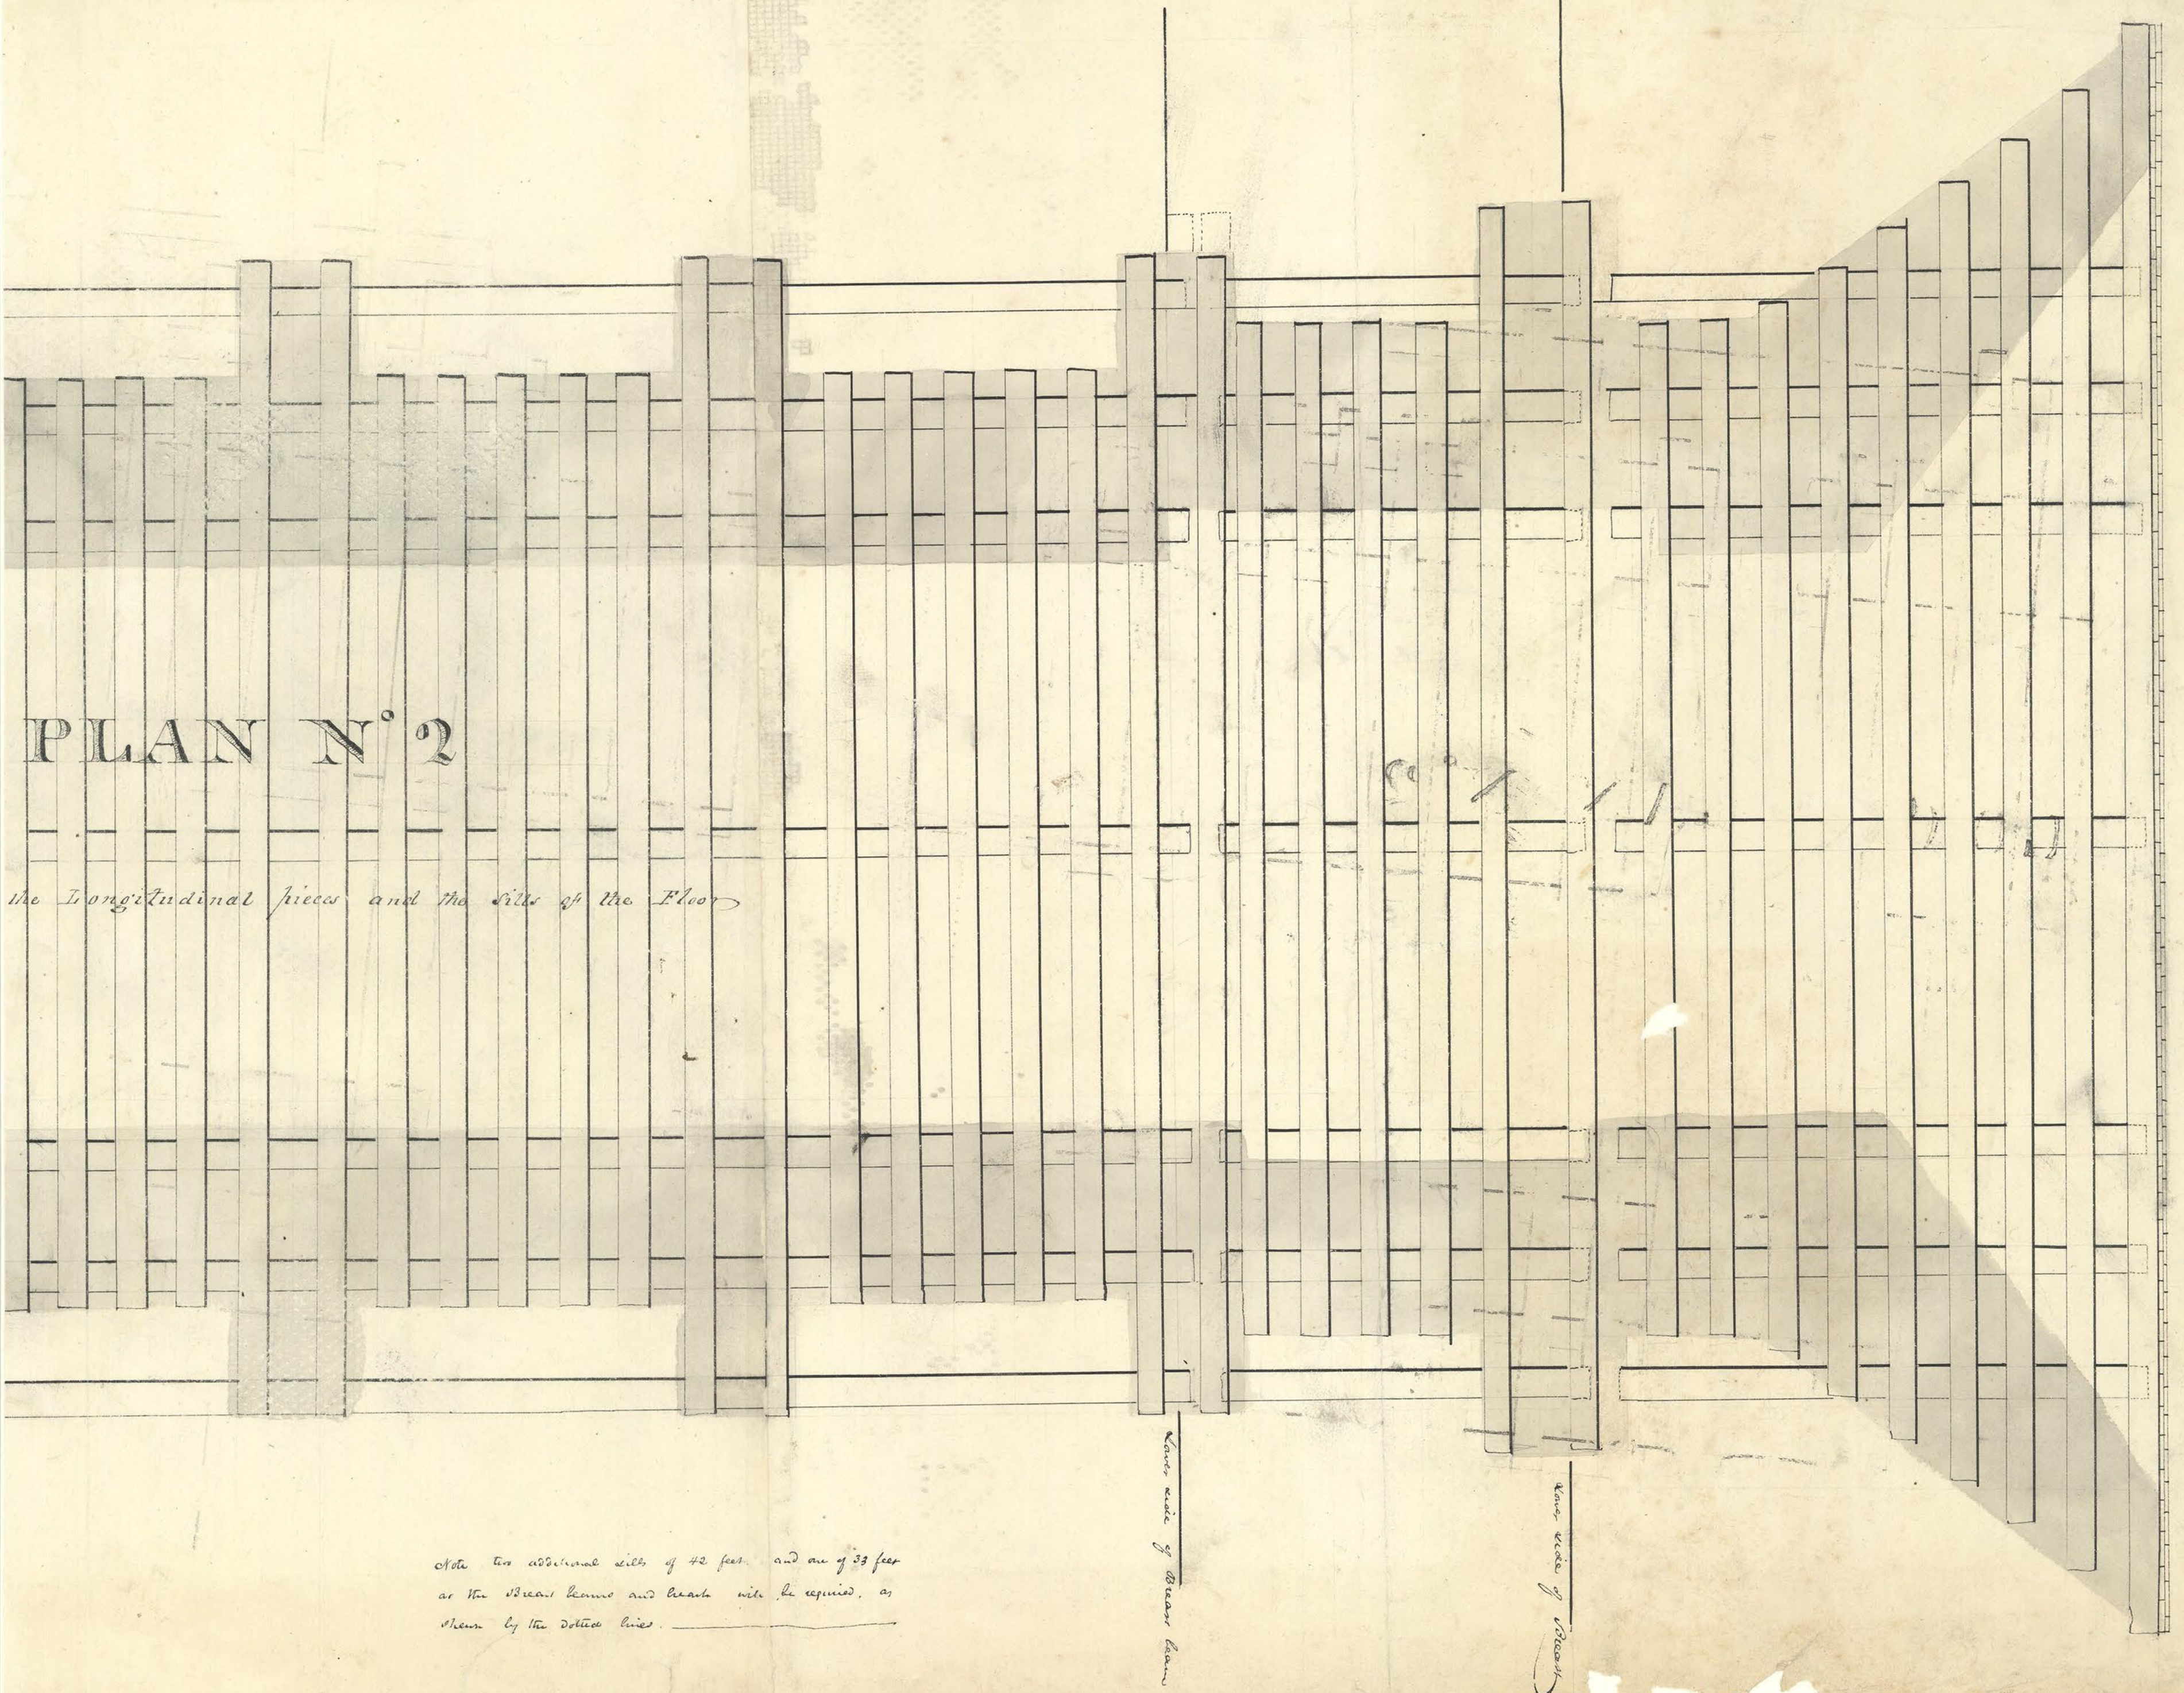

*Note two additional sills of 42 feet, and one of 33 feet
at the Stair Case and beach will be required, as
shown by the dotted lines.*

Lower side of Stair Case

Lower side of Stair Case