


Map. B. 16, w

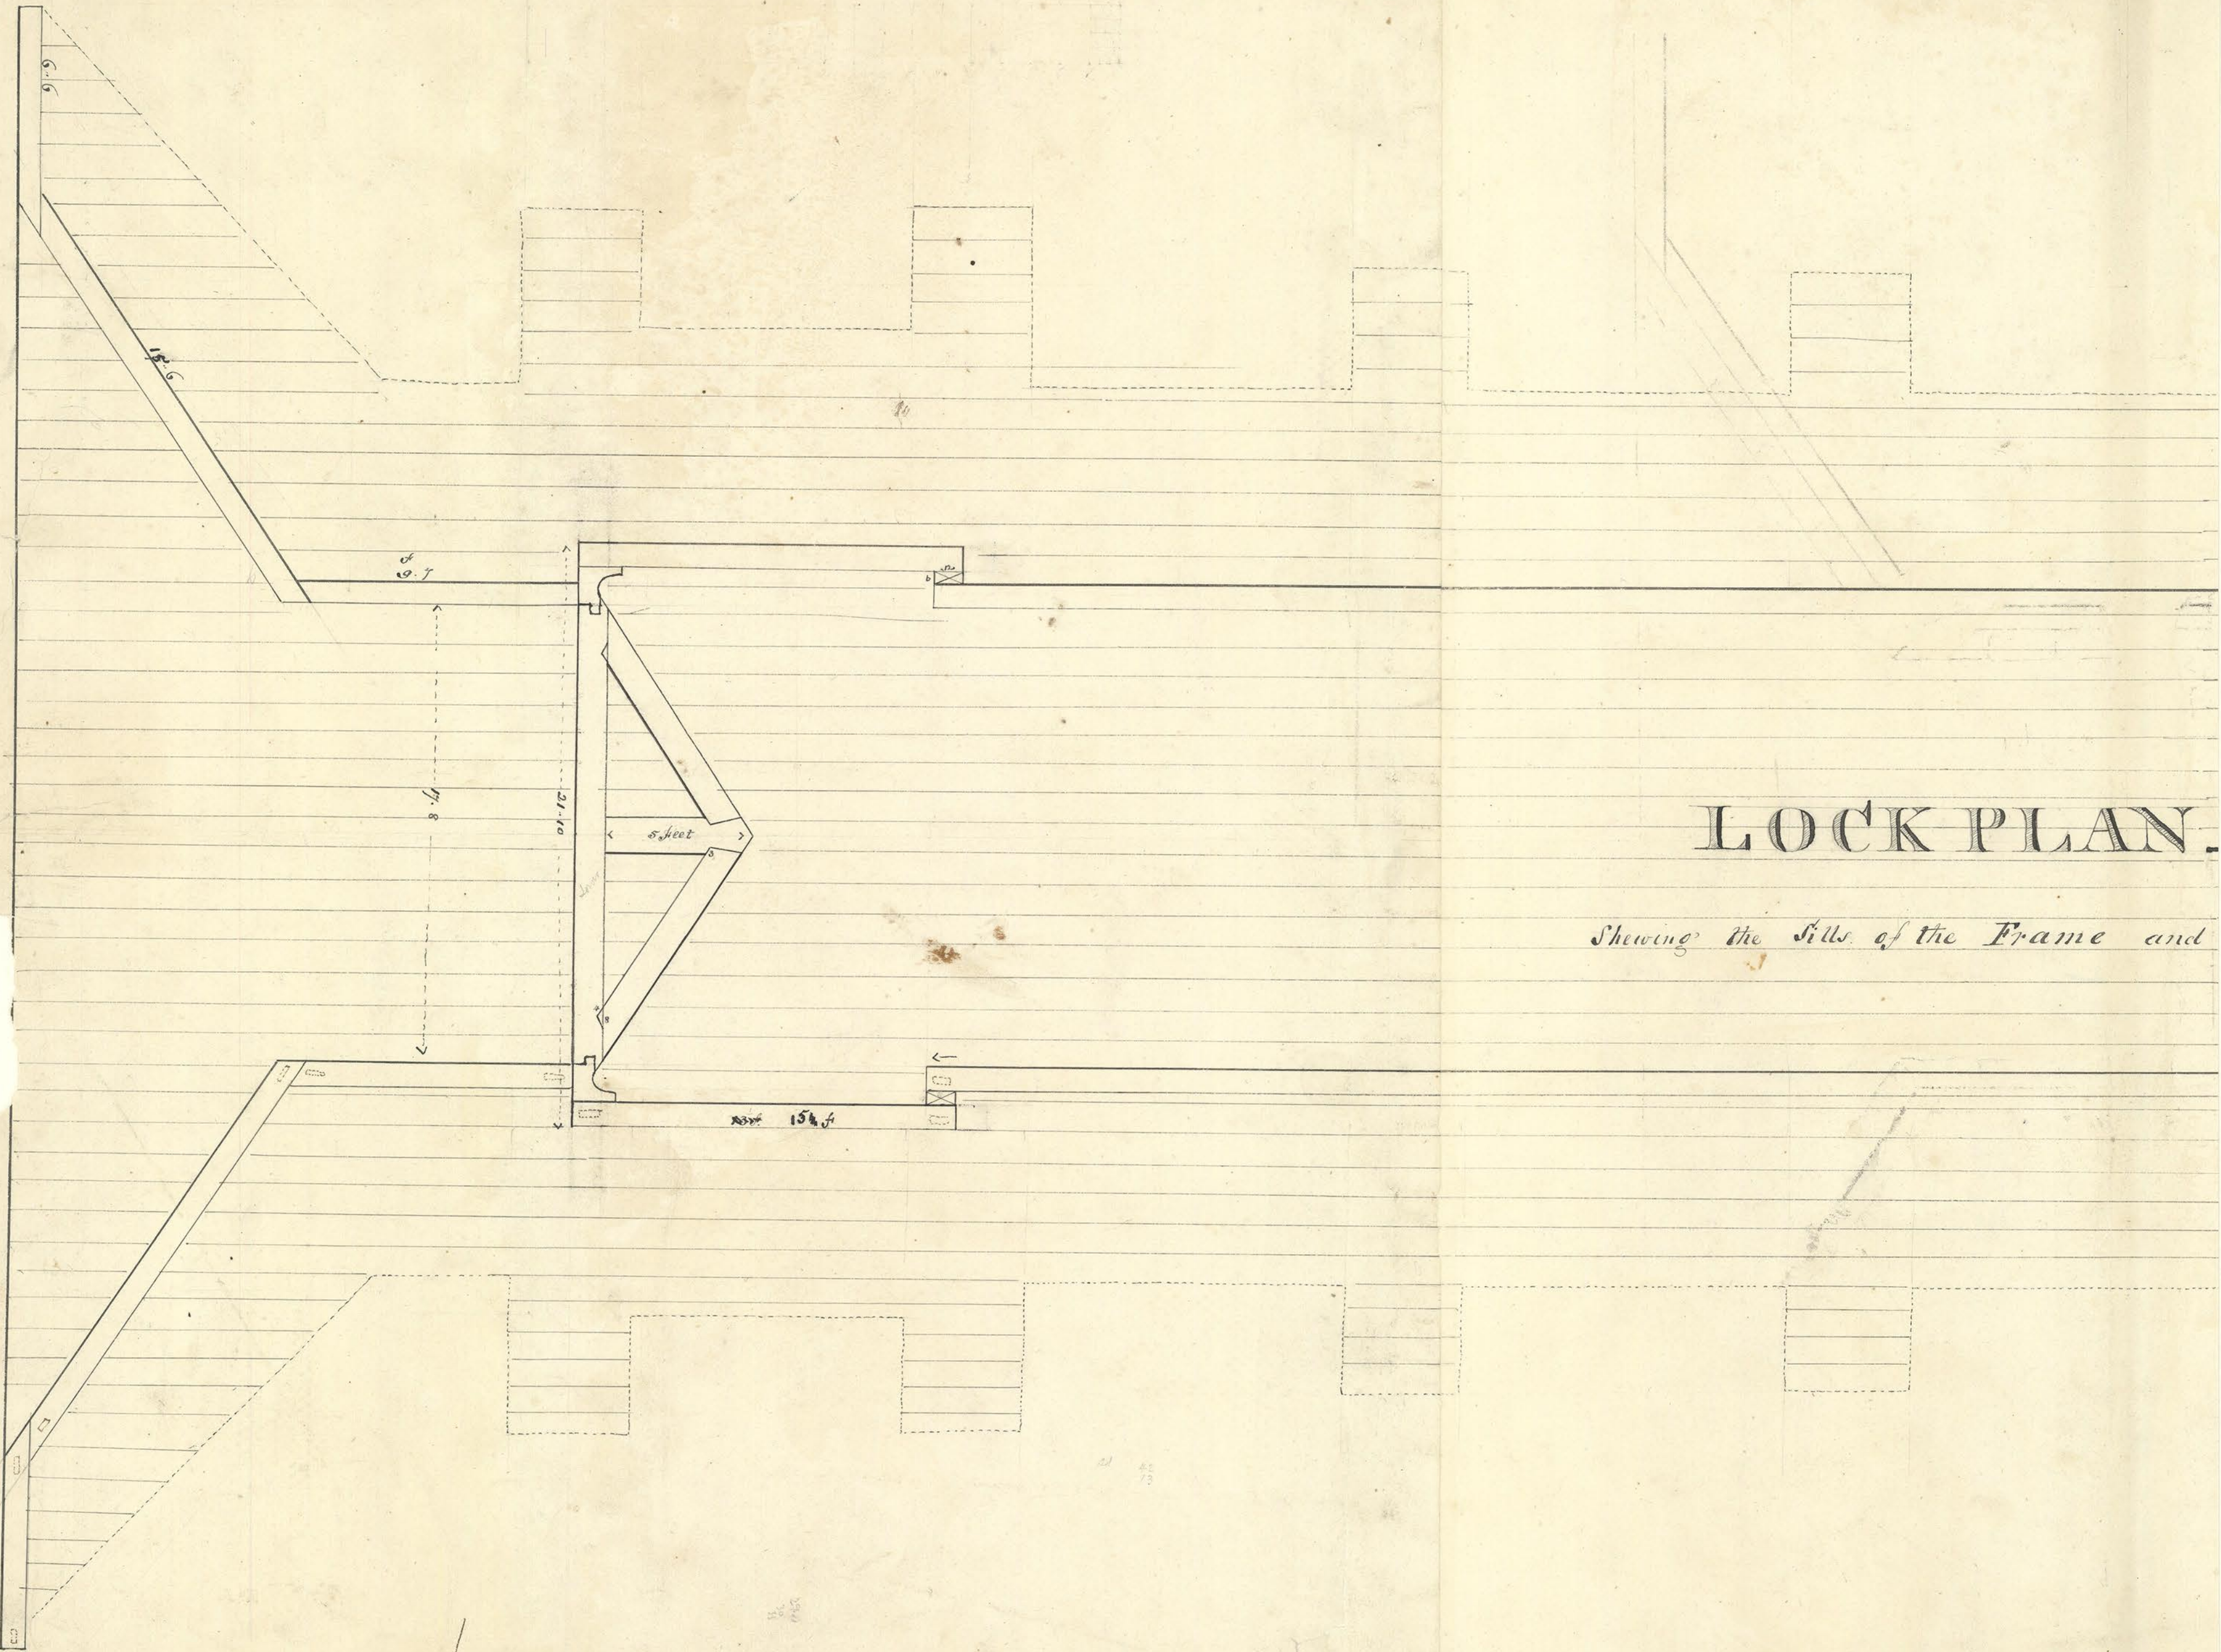

LOCK PLAN.

Shewing the Sills of the Frame and