



PROPOSED PLAN FOR THE
MILL CREEK DAM,
 LUZERNE CO

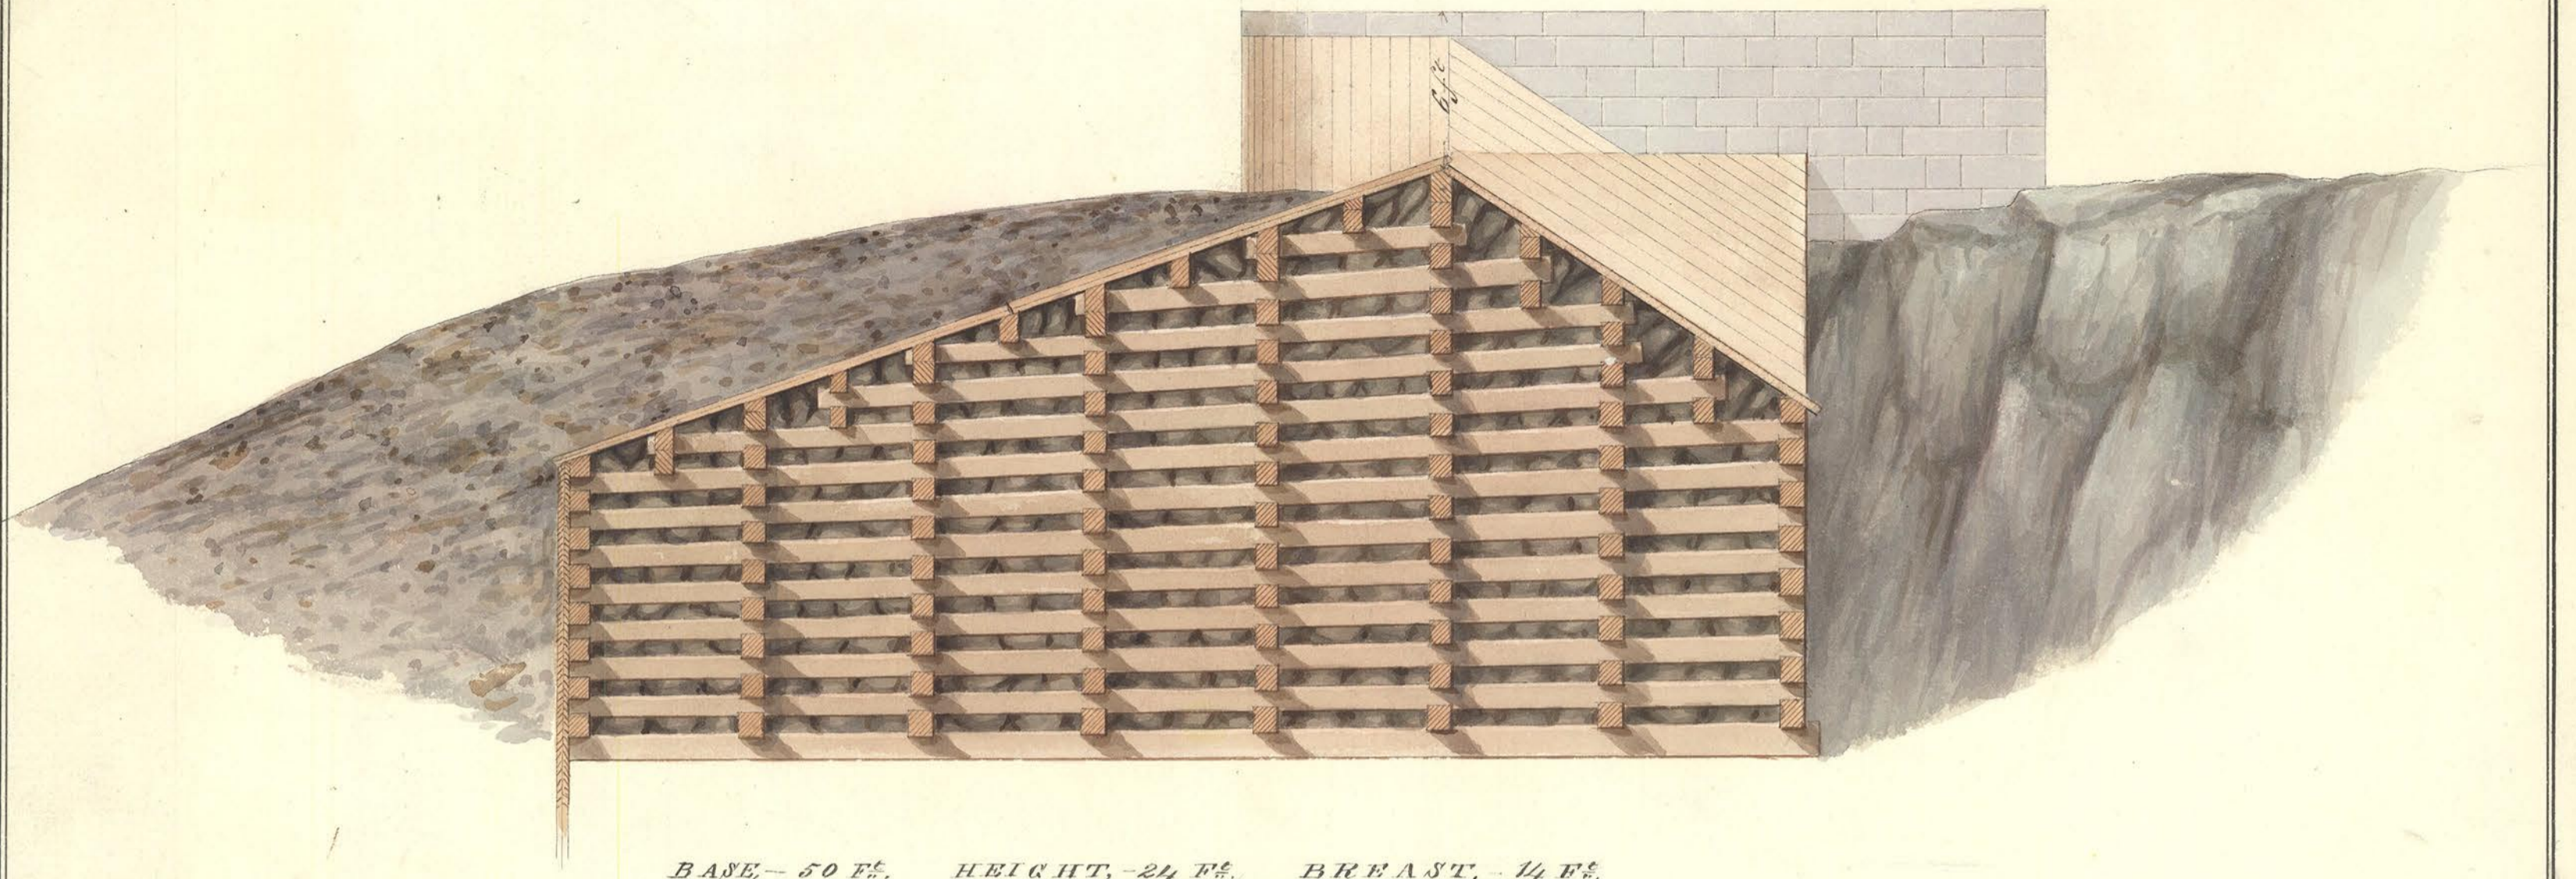

BASE, - 50 FT. HEIGHT, - 24 FT. BREAST, - 14 FT.

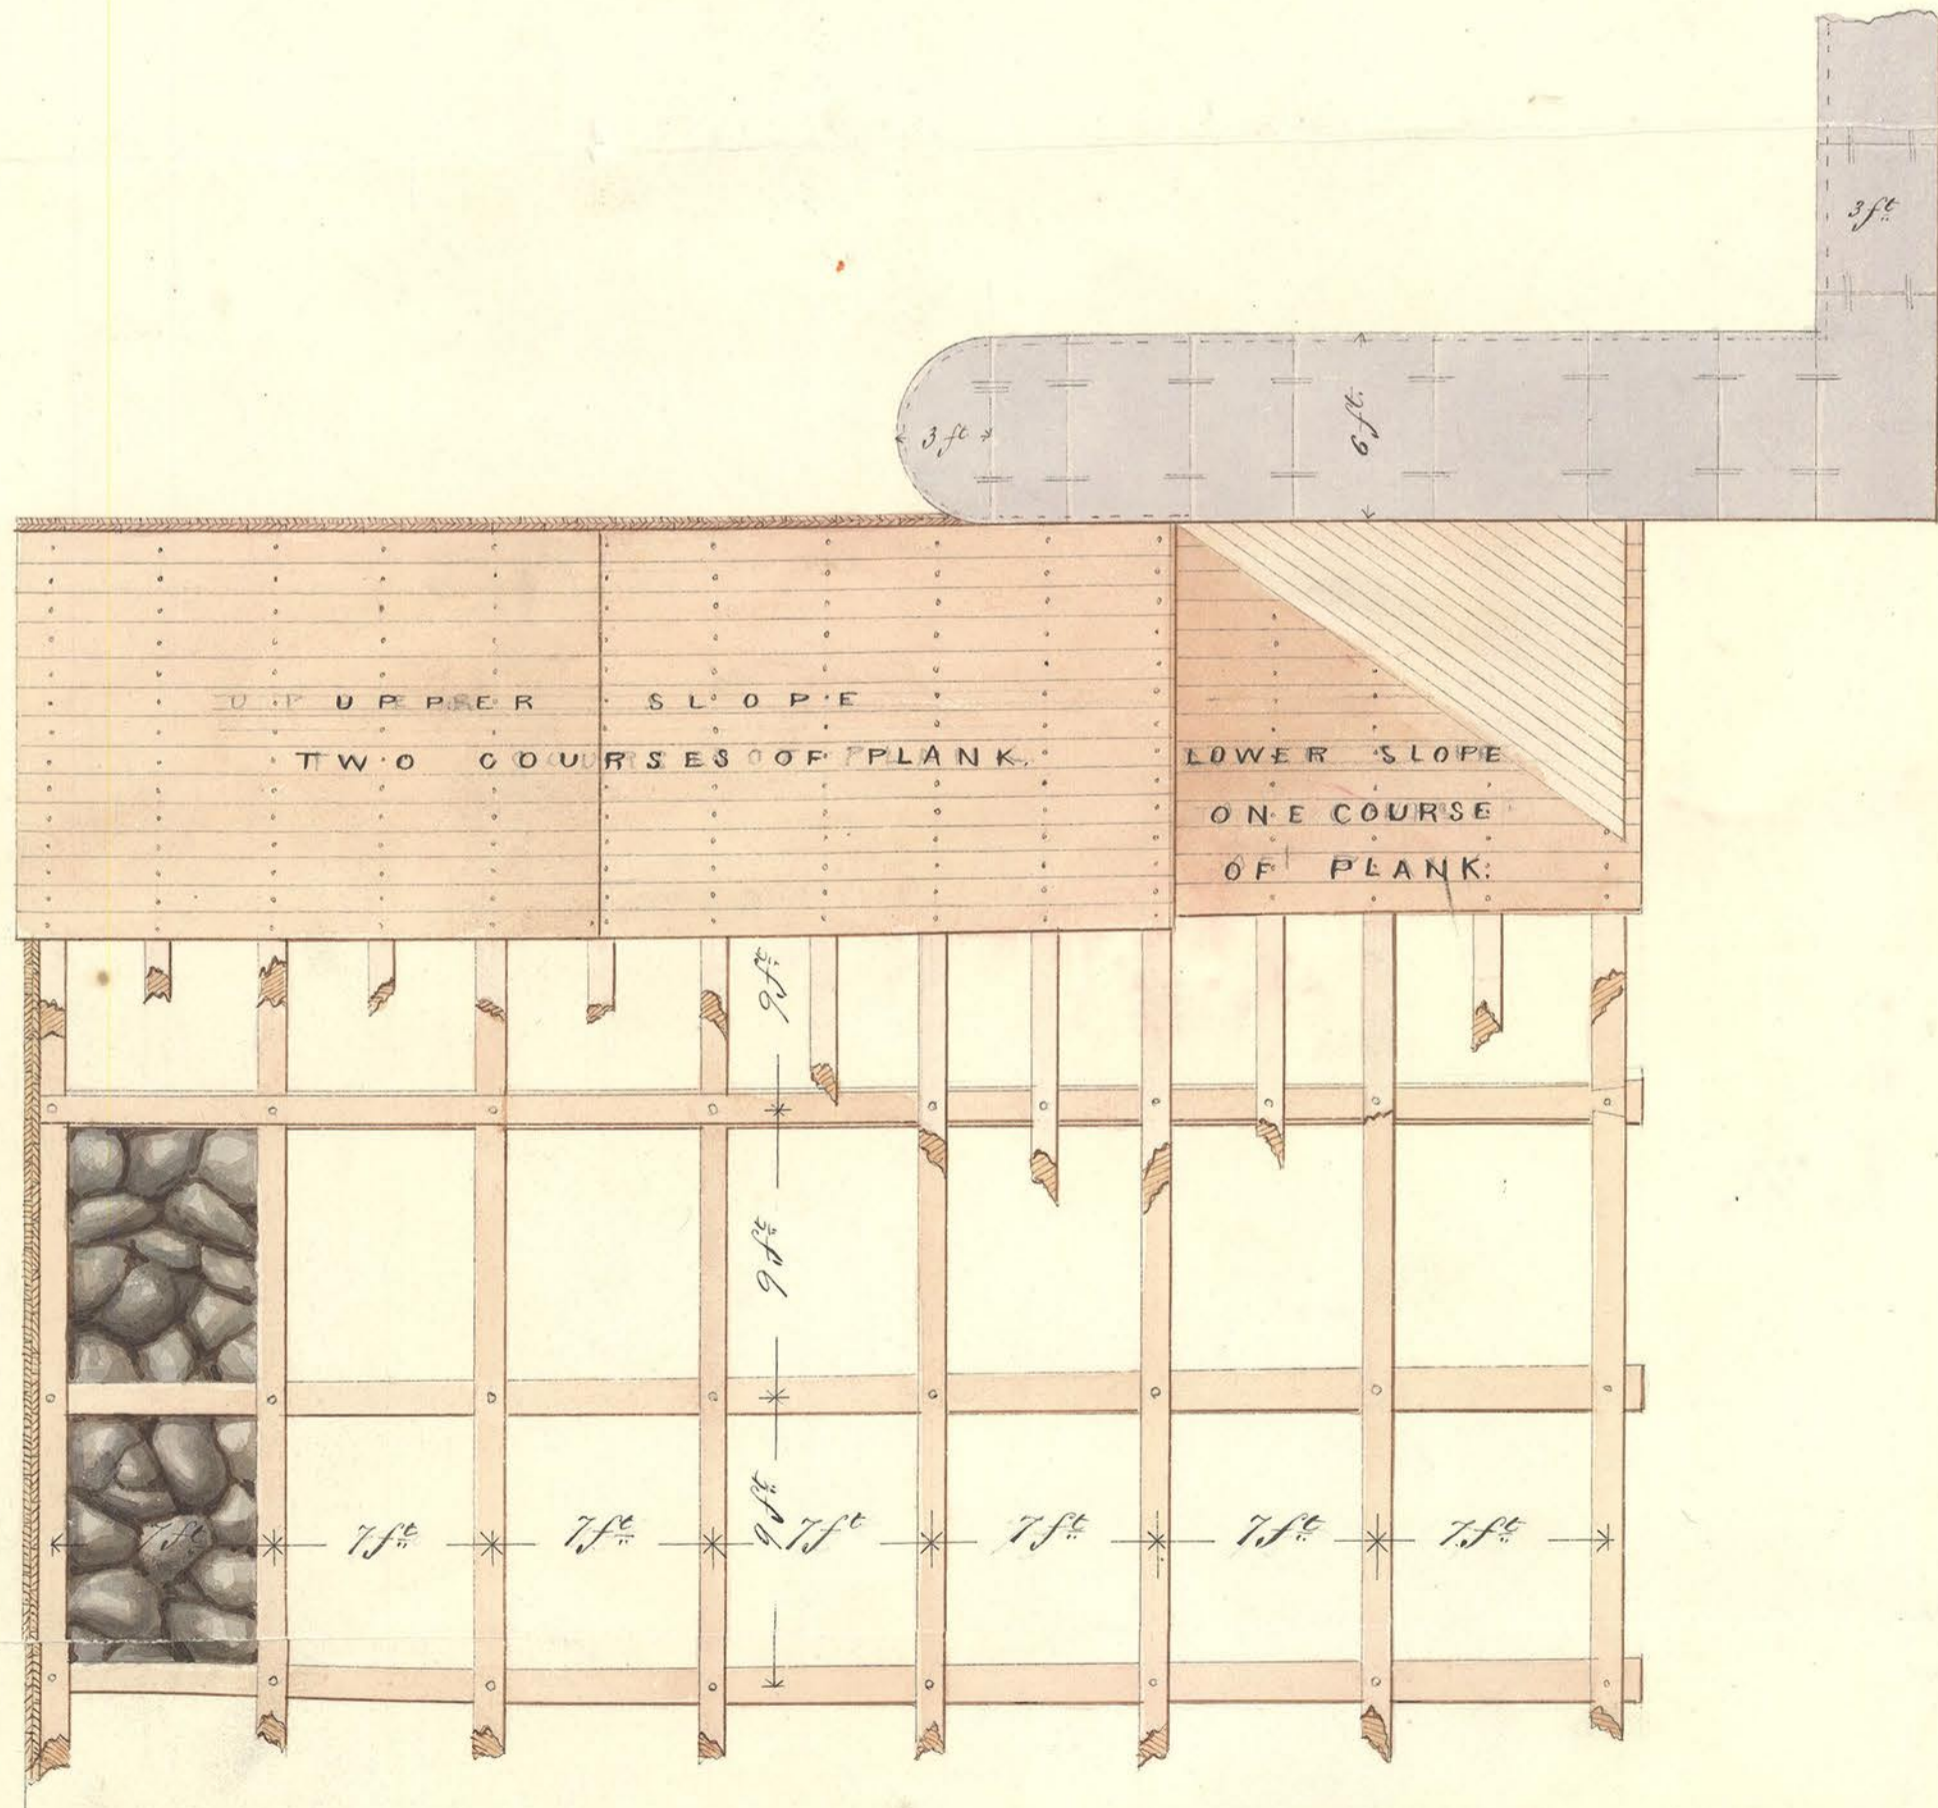

P L A N O F D A M

Scale: 6 ft. to the Inch.

Map. 3. 16, 2