

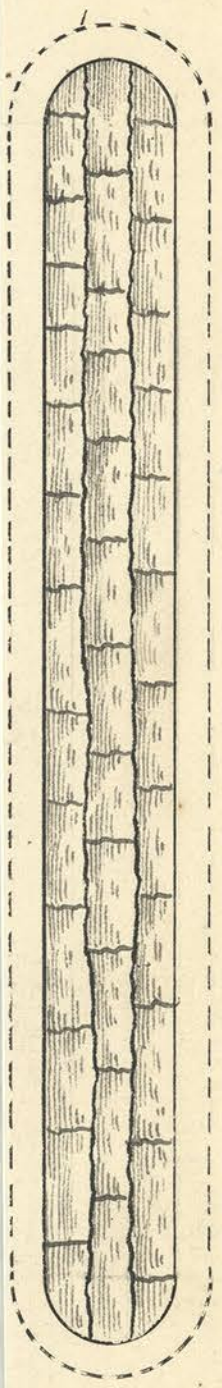


Cross Section

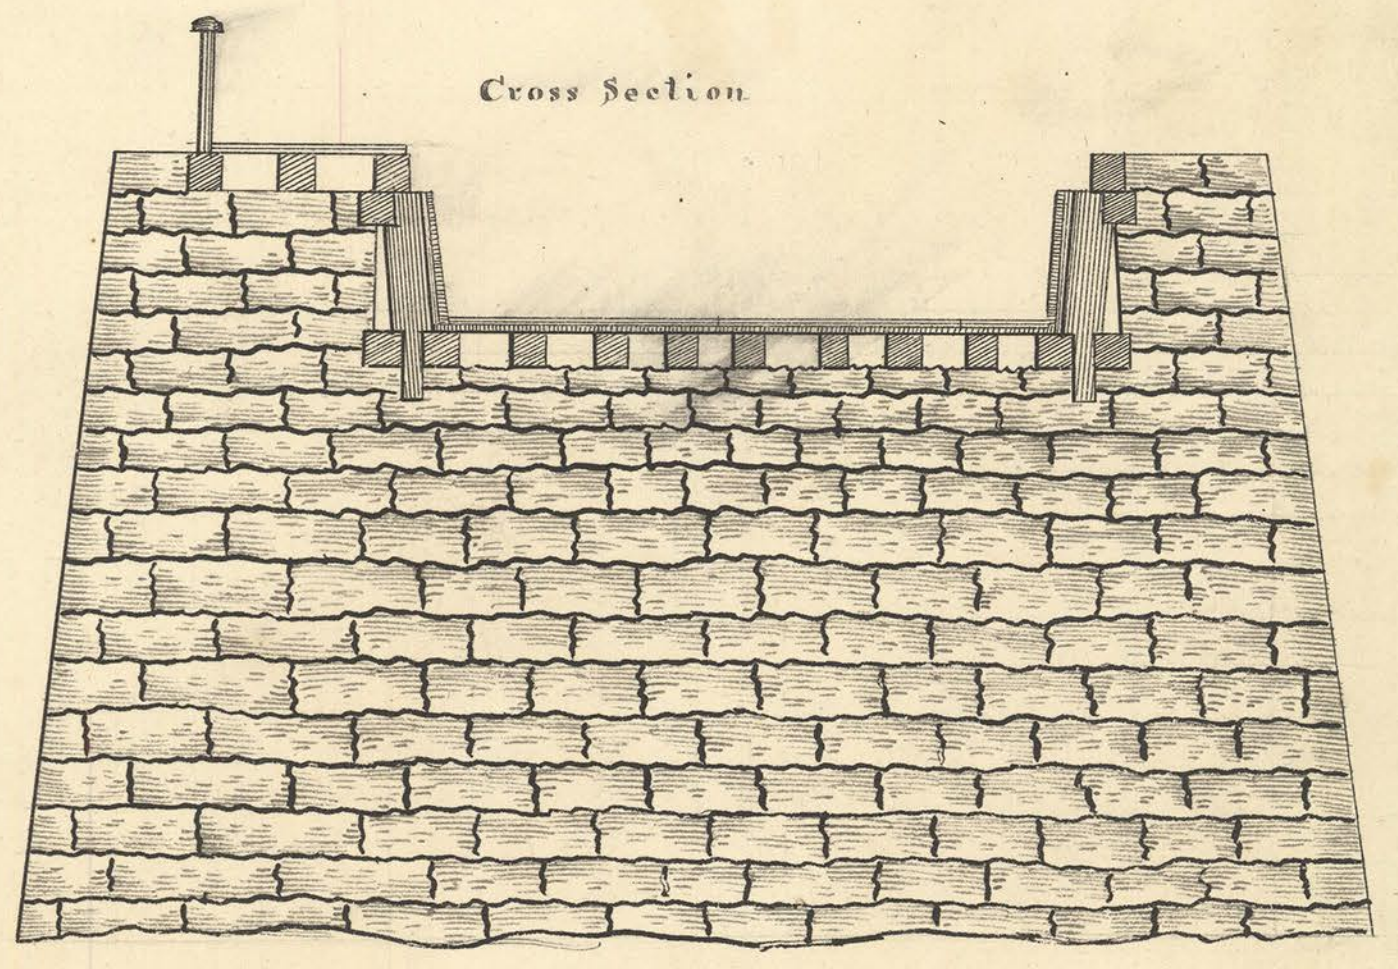

and Plan

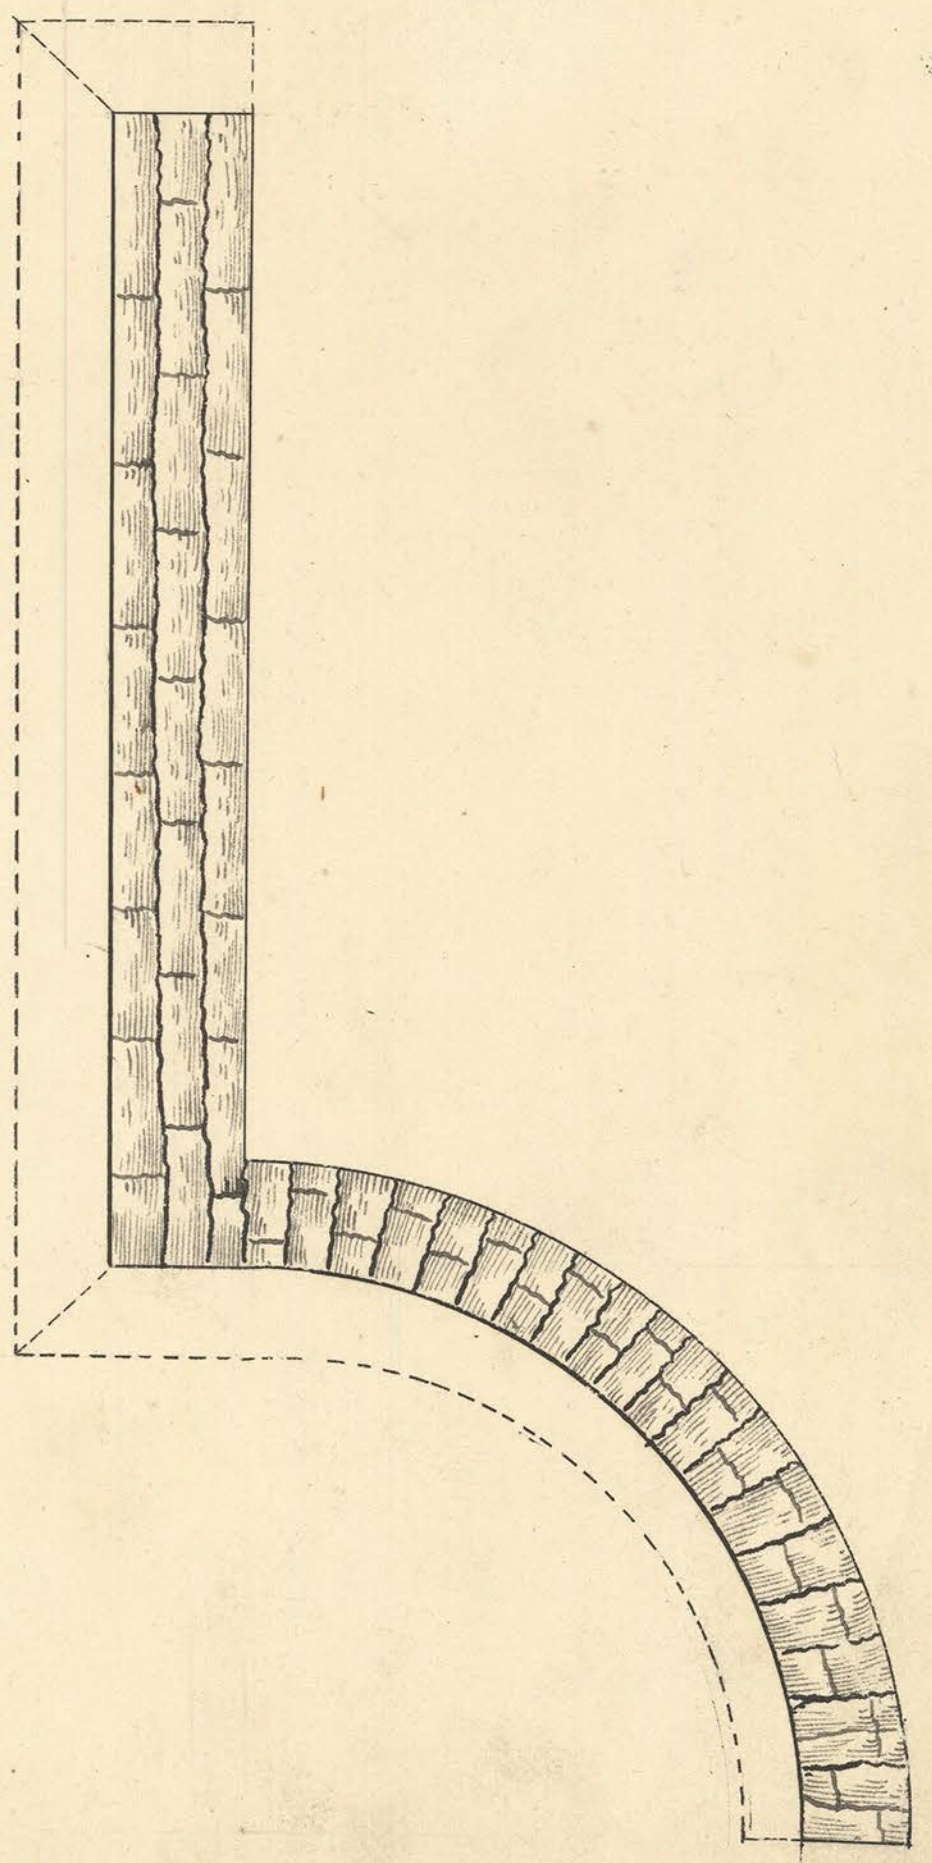

et to an Inch