
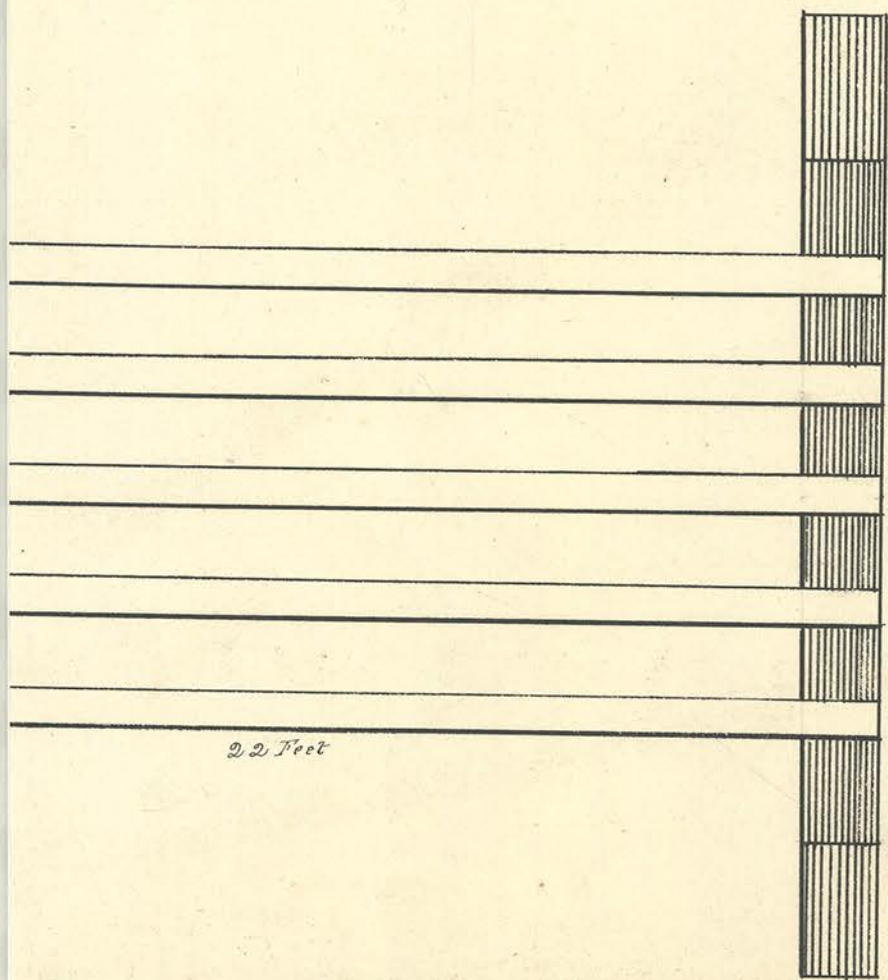
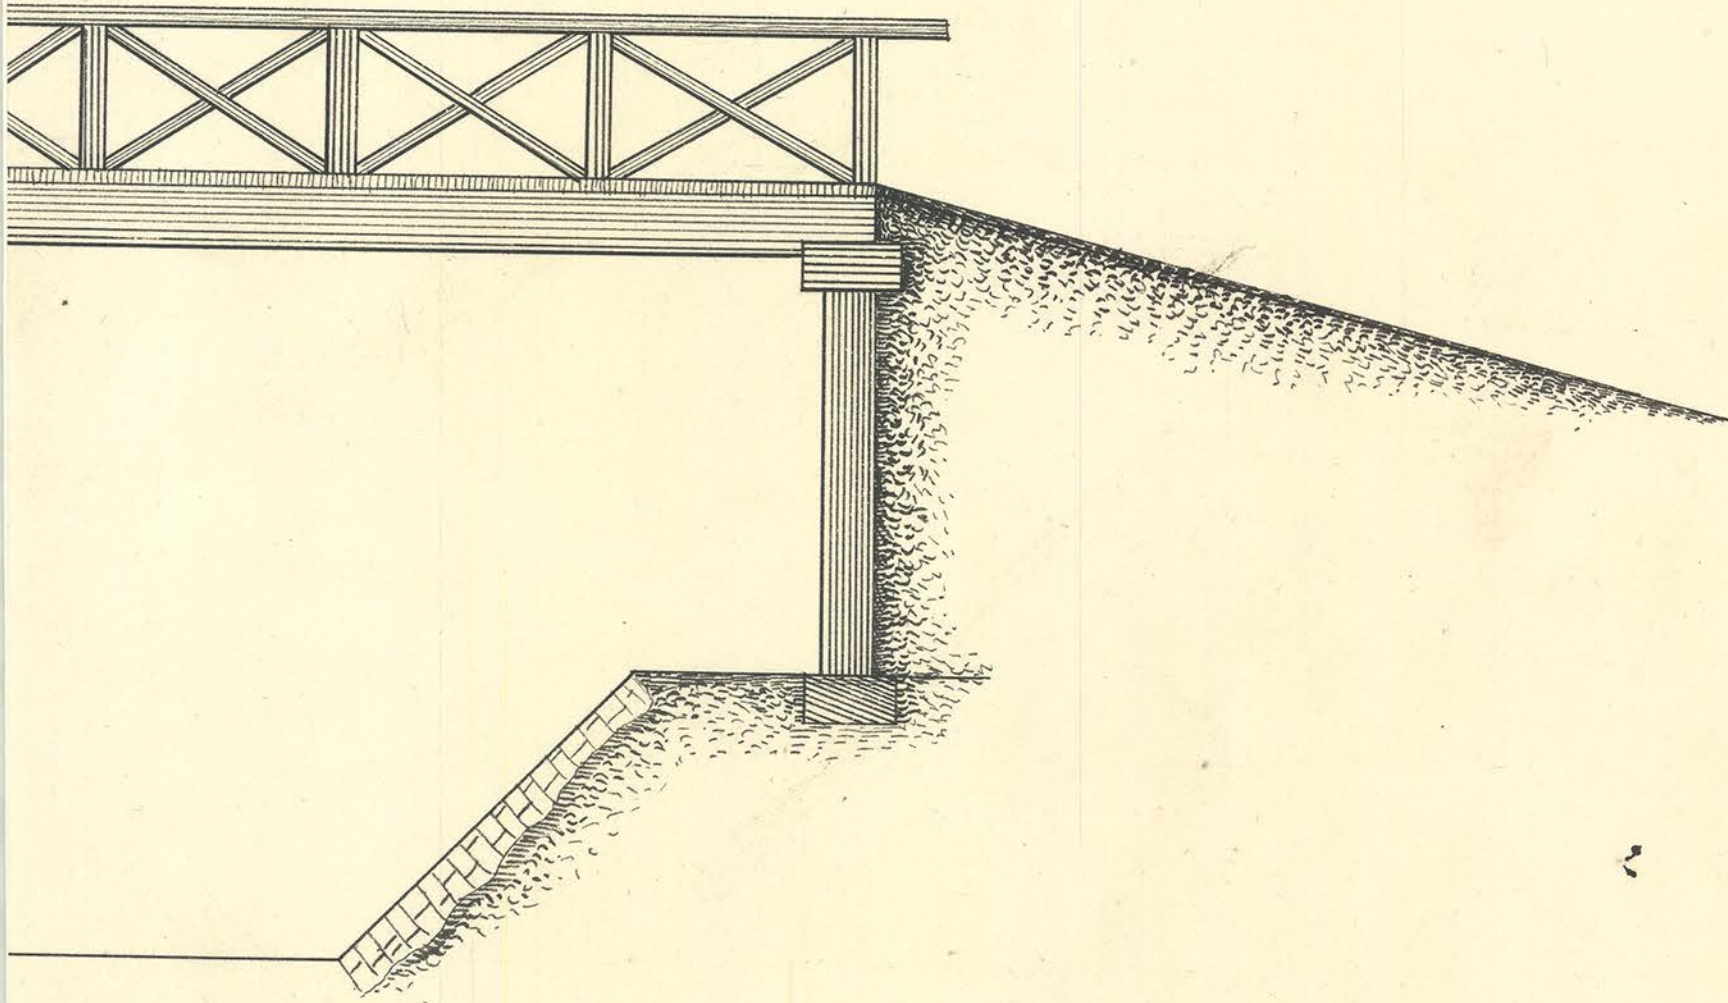
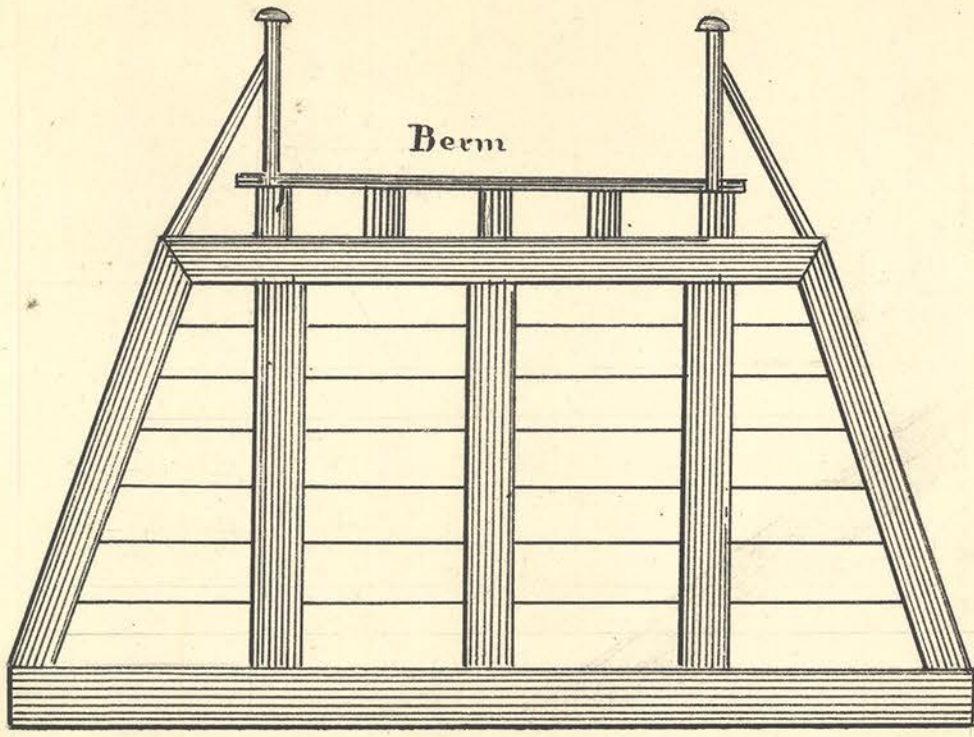


FARM BRIDGE

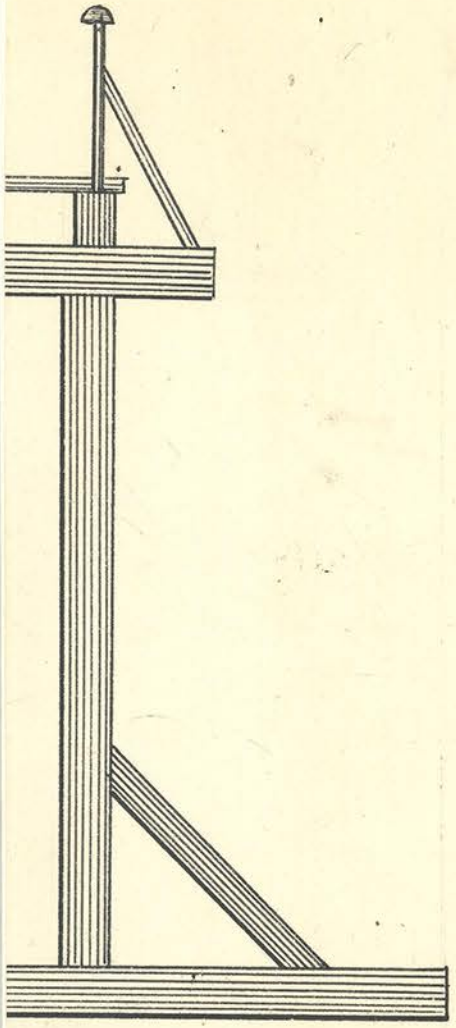

22 Feet