




CULVERT AT SMITH'S MILL RACE

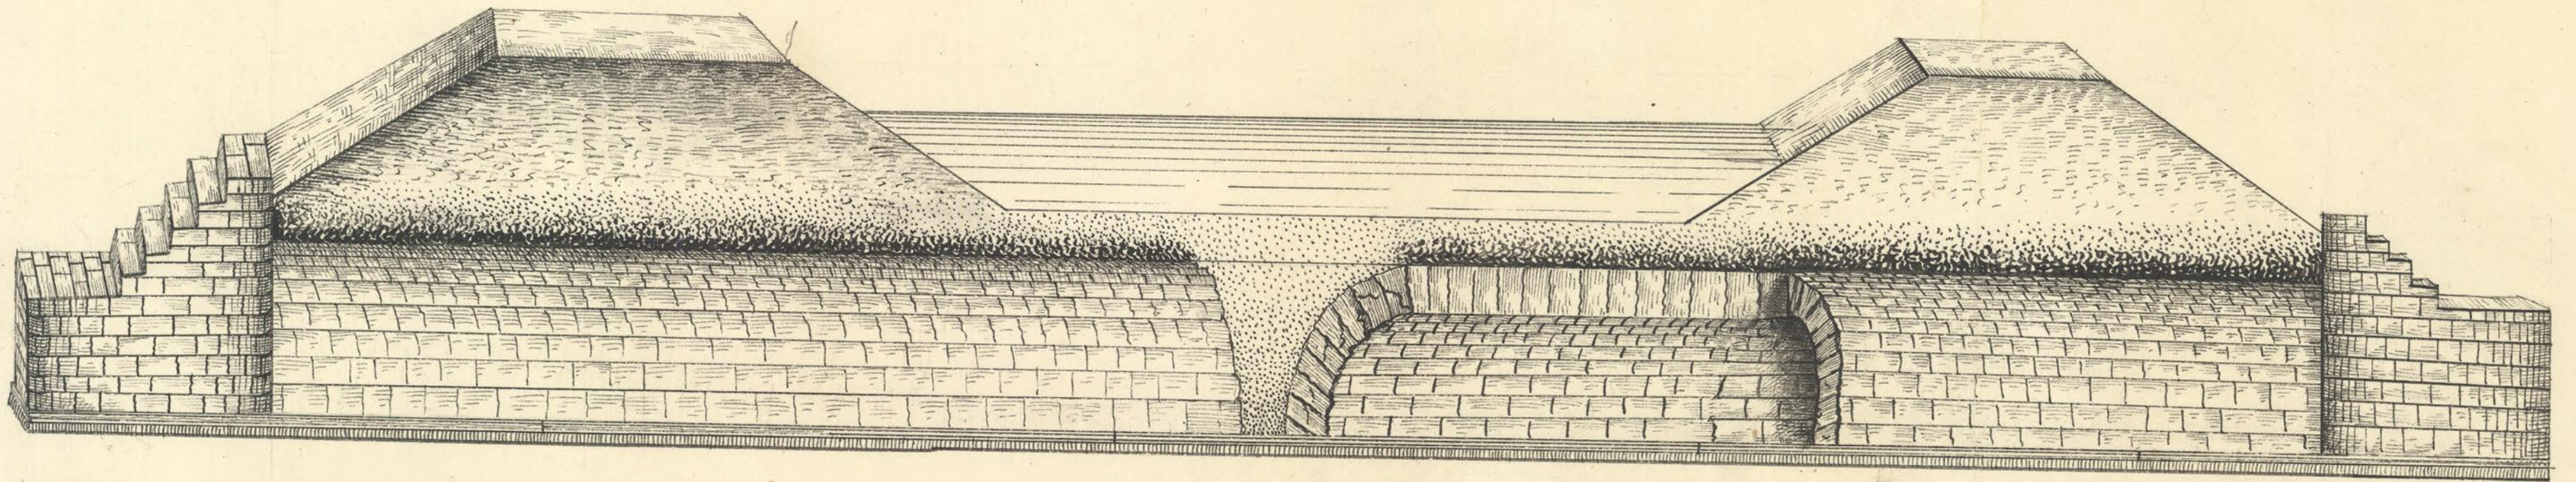

Ground Plan

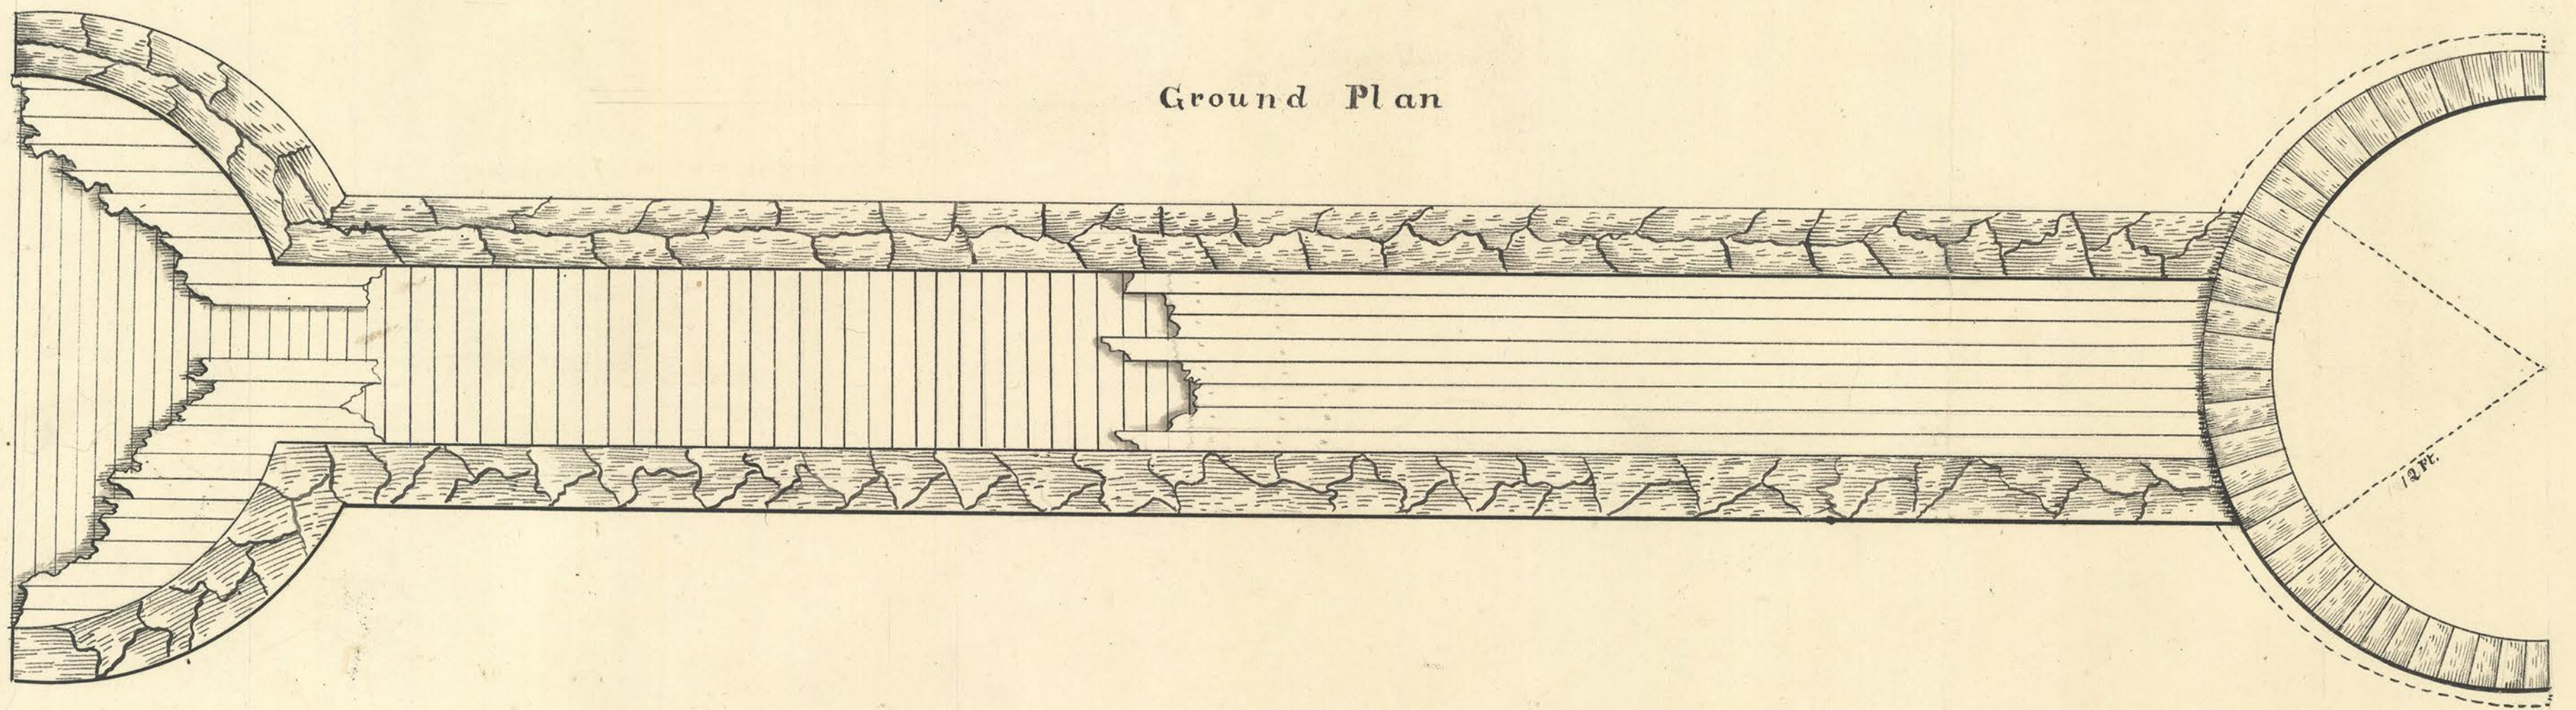

End View

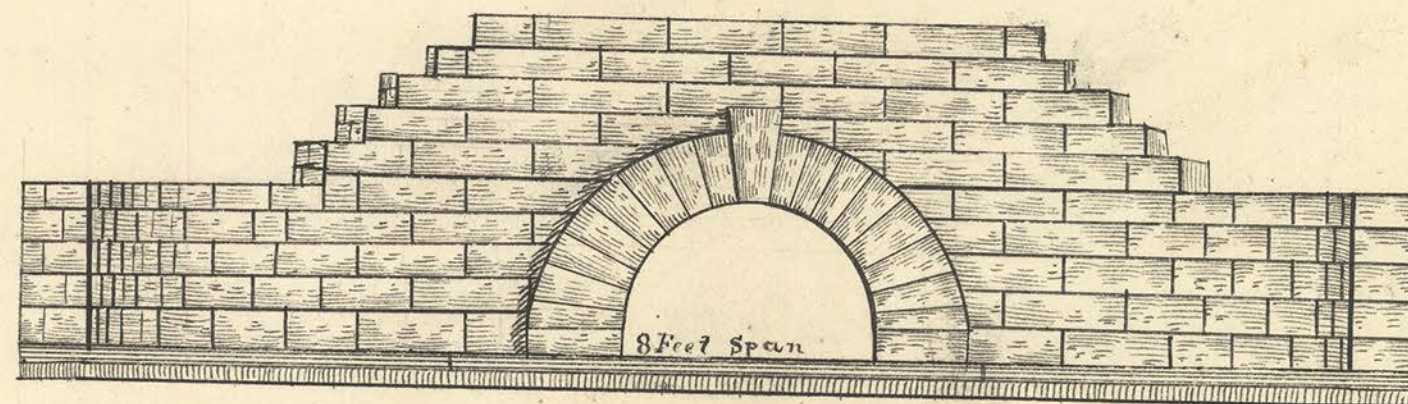

Scale 6 Ft. to an Inch