



Elevation

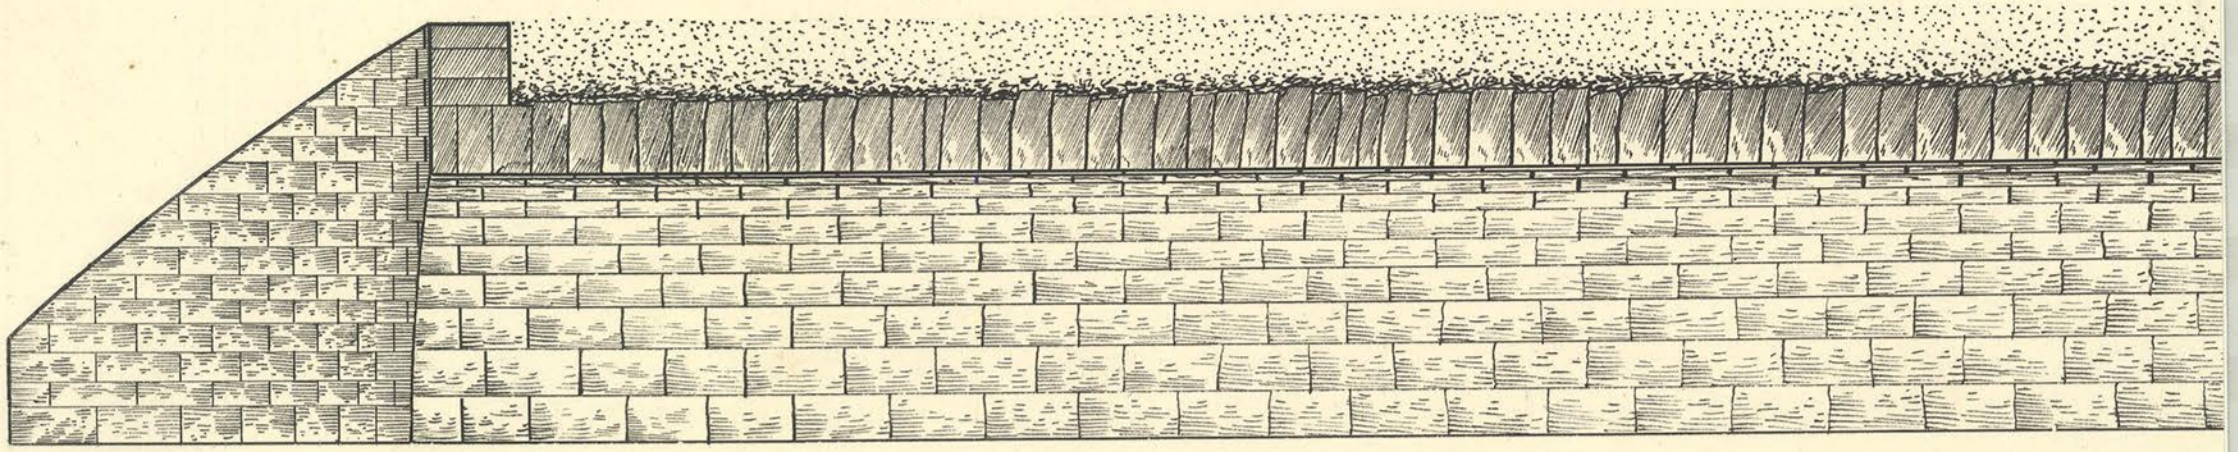


Culvert over Holid

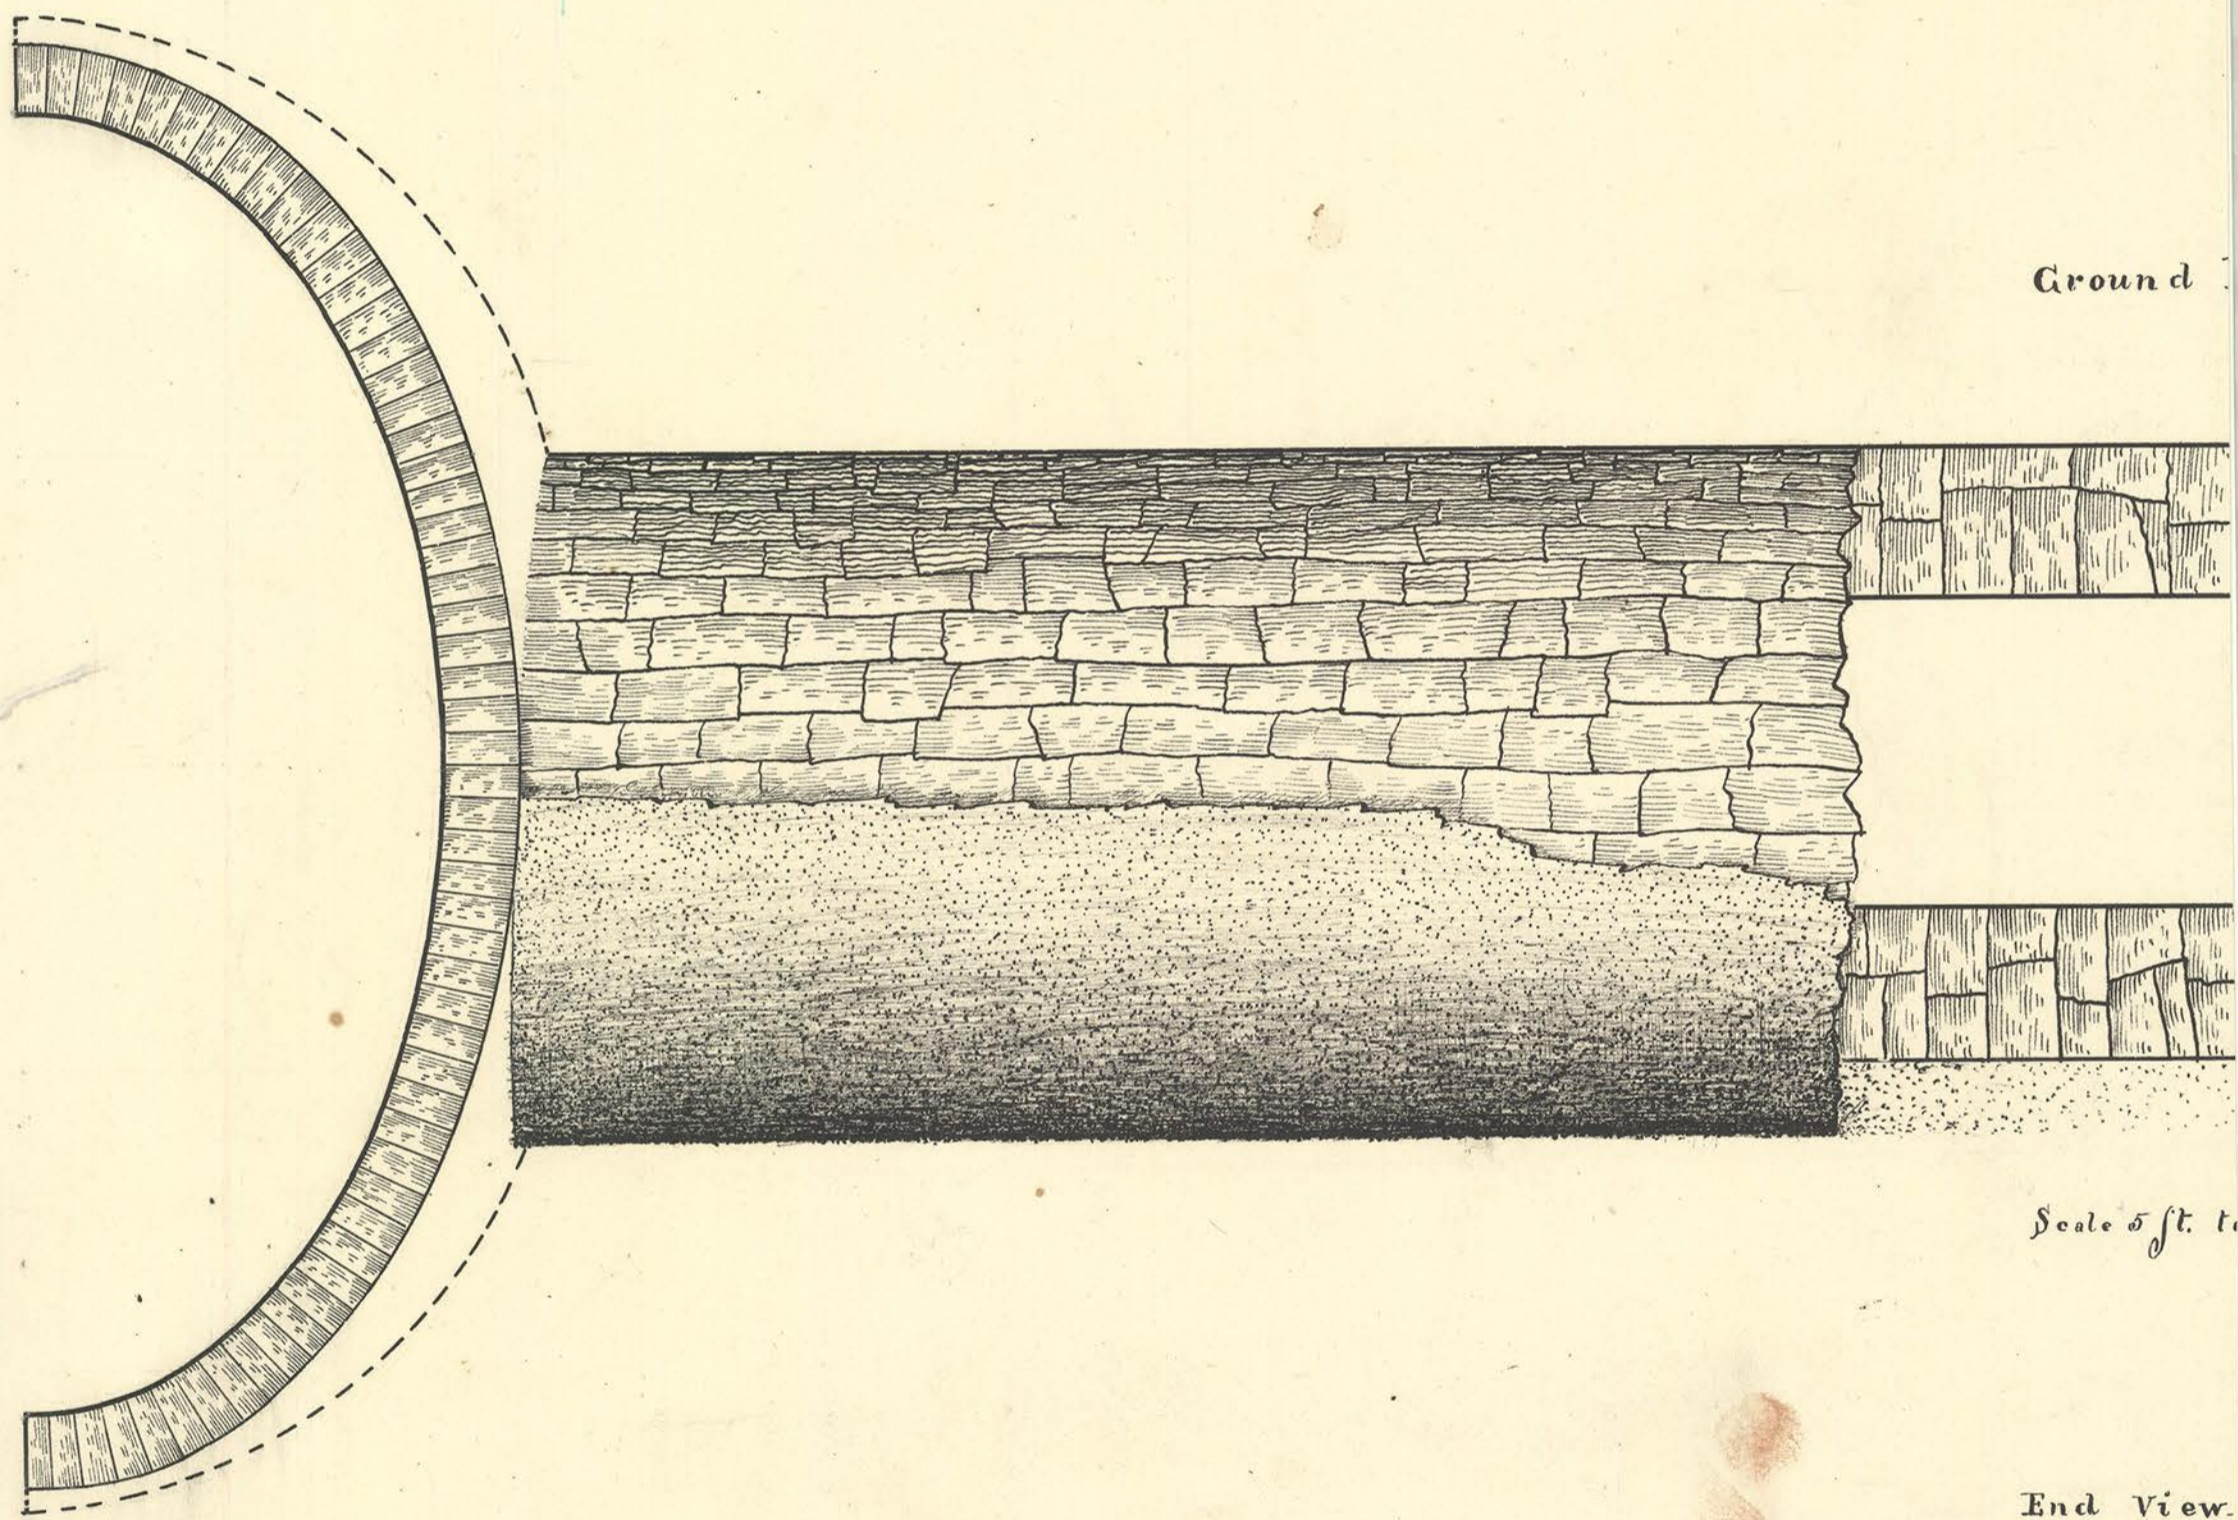

Ground

Scale 5 ft. to

End View.

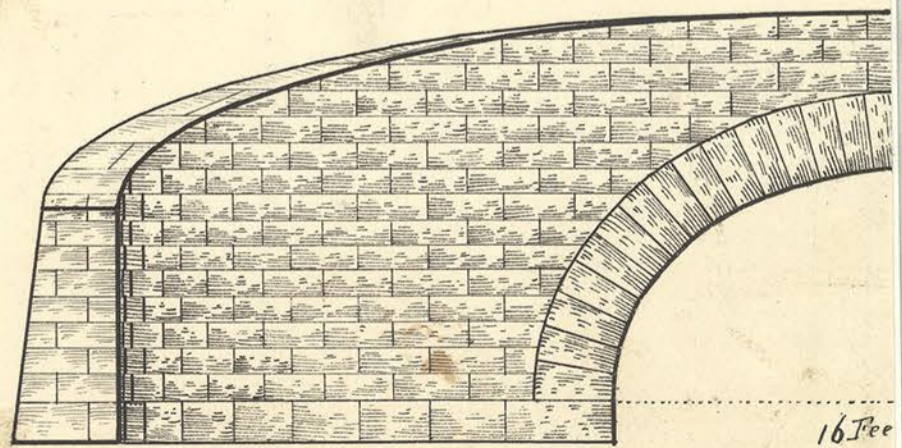

16 Feet