



CULVERT OF 4 FEET

Ground Plan

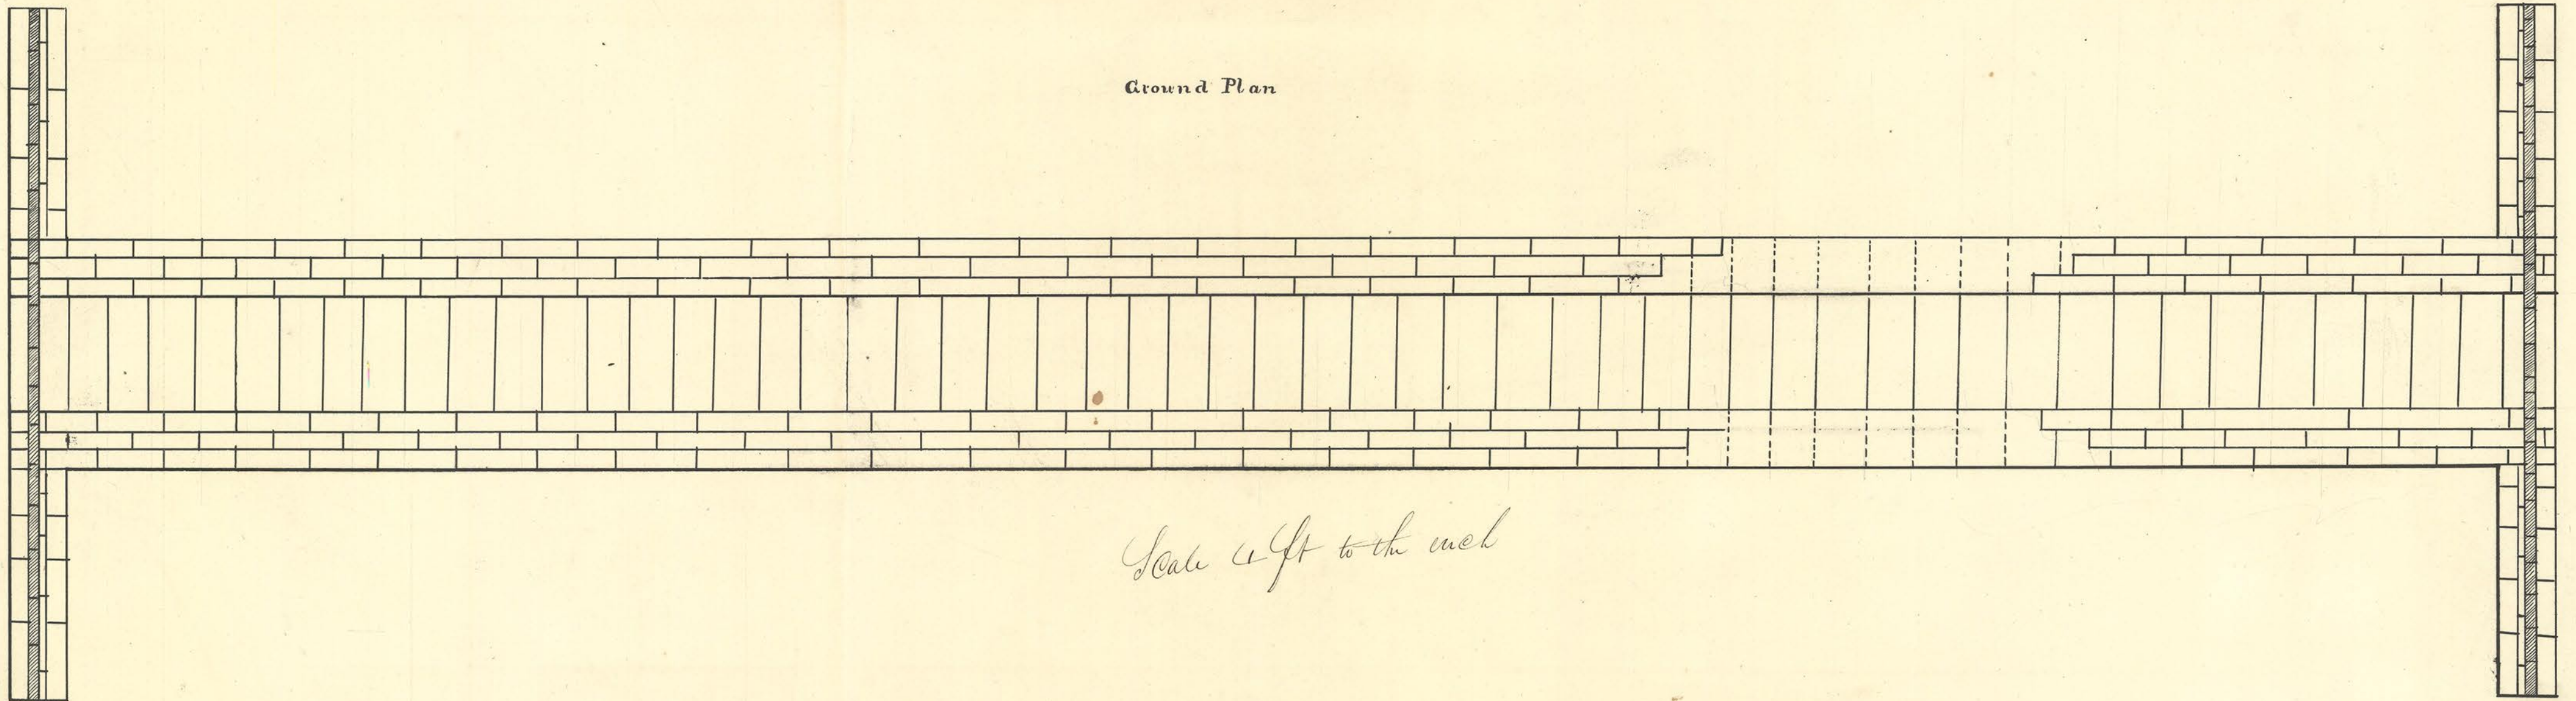

*Scale 4 ft to the inch*

End View.

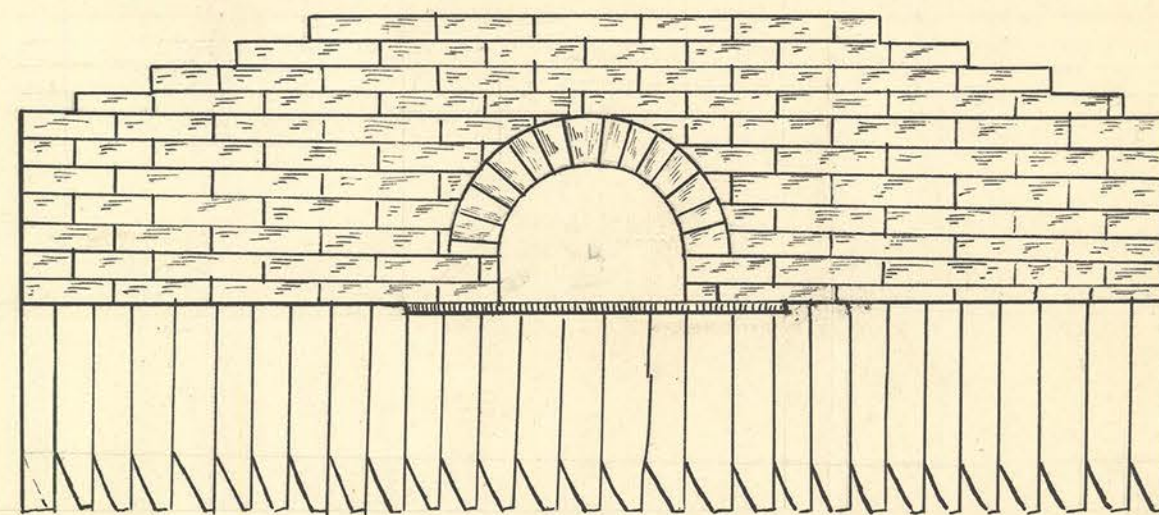

Cross Section

