
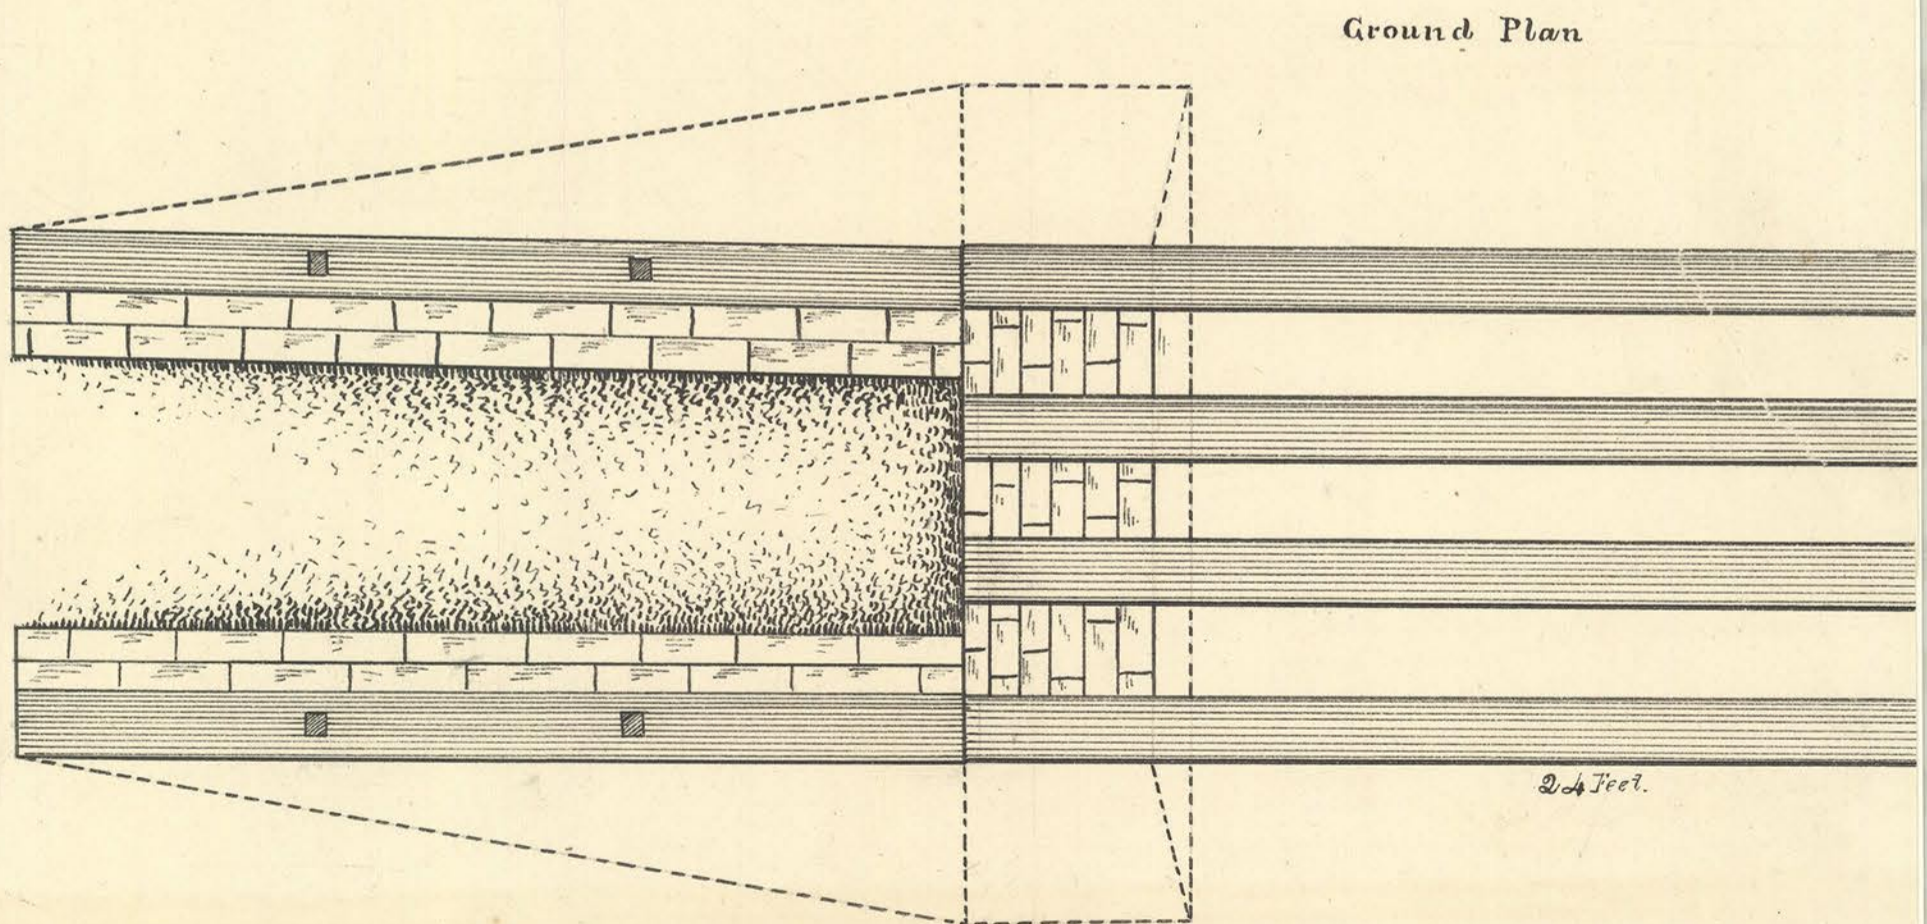


Tow Path Bridge over the Ra

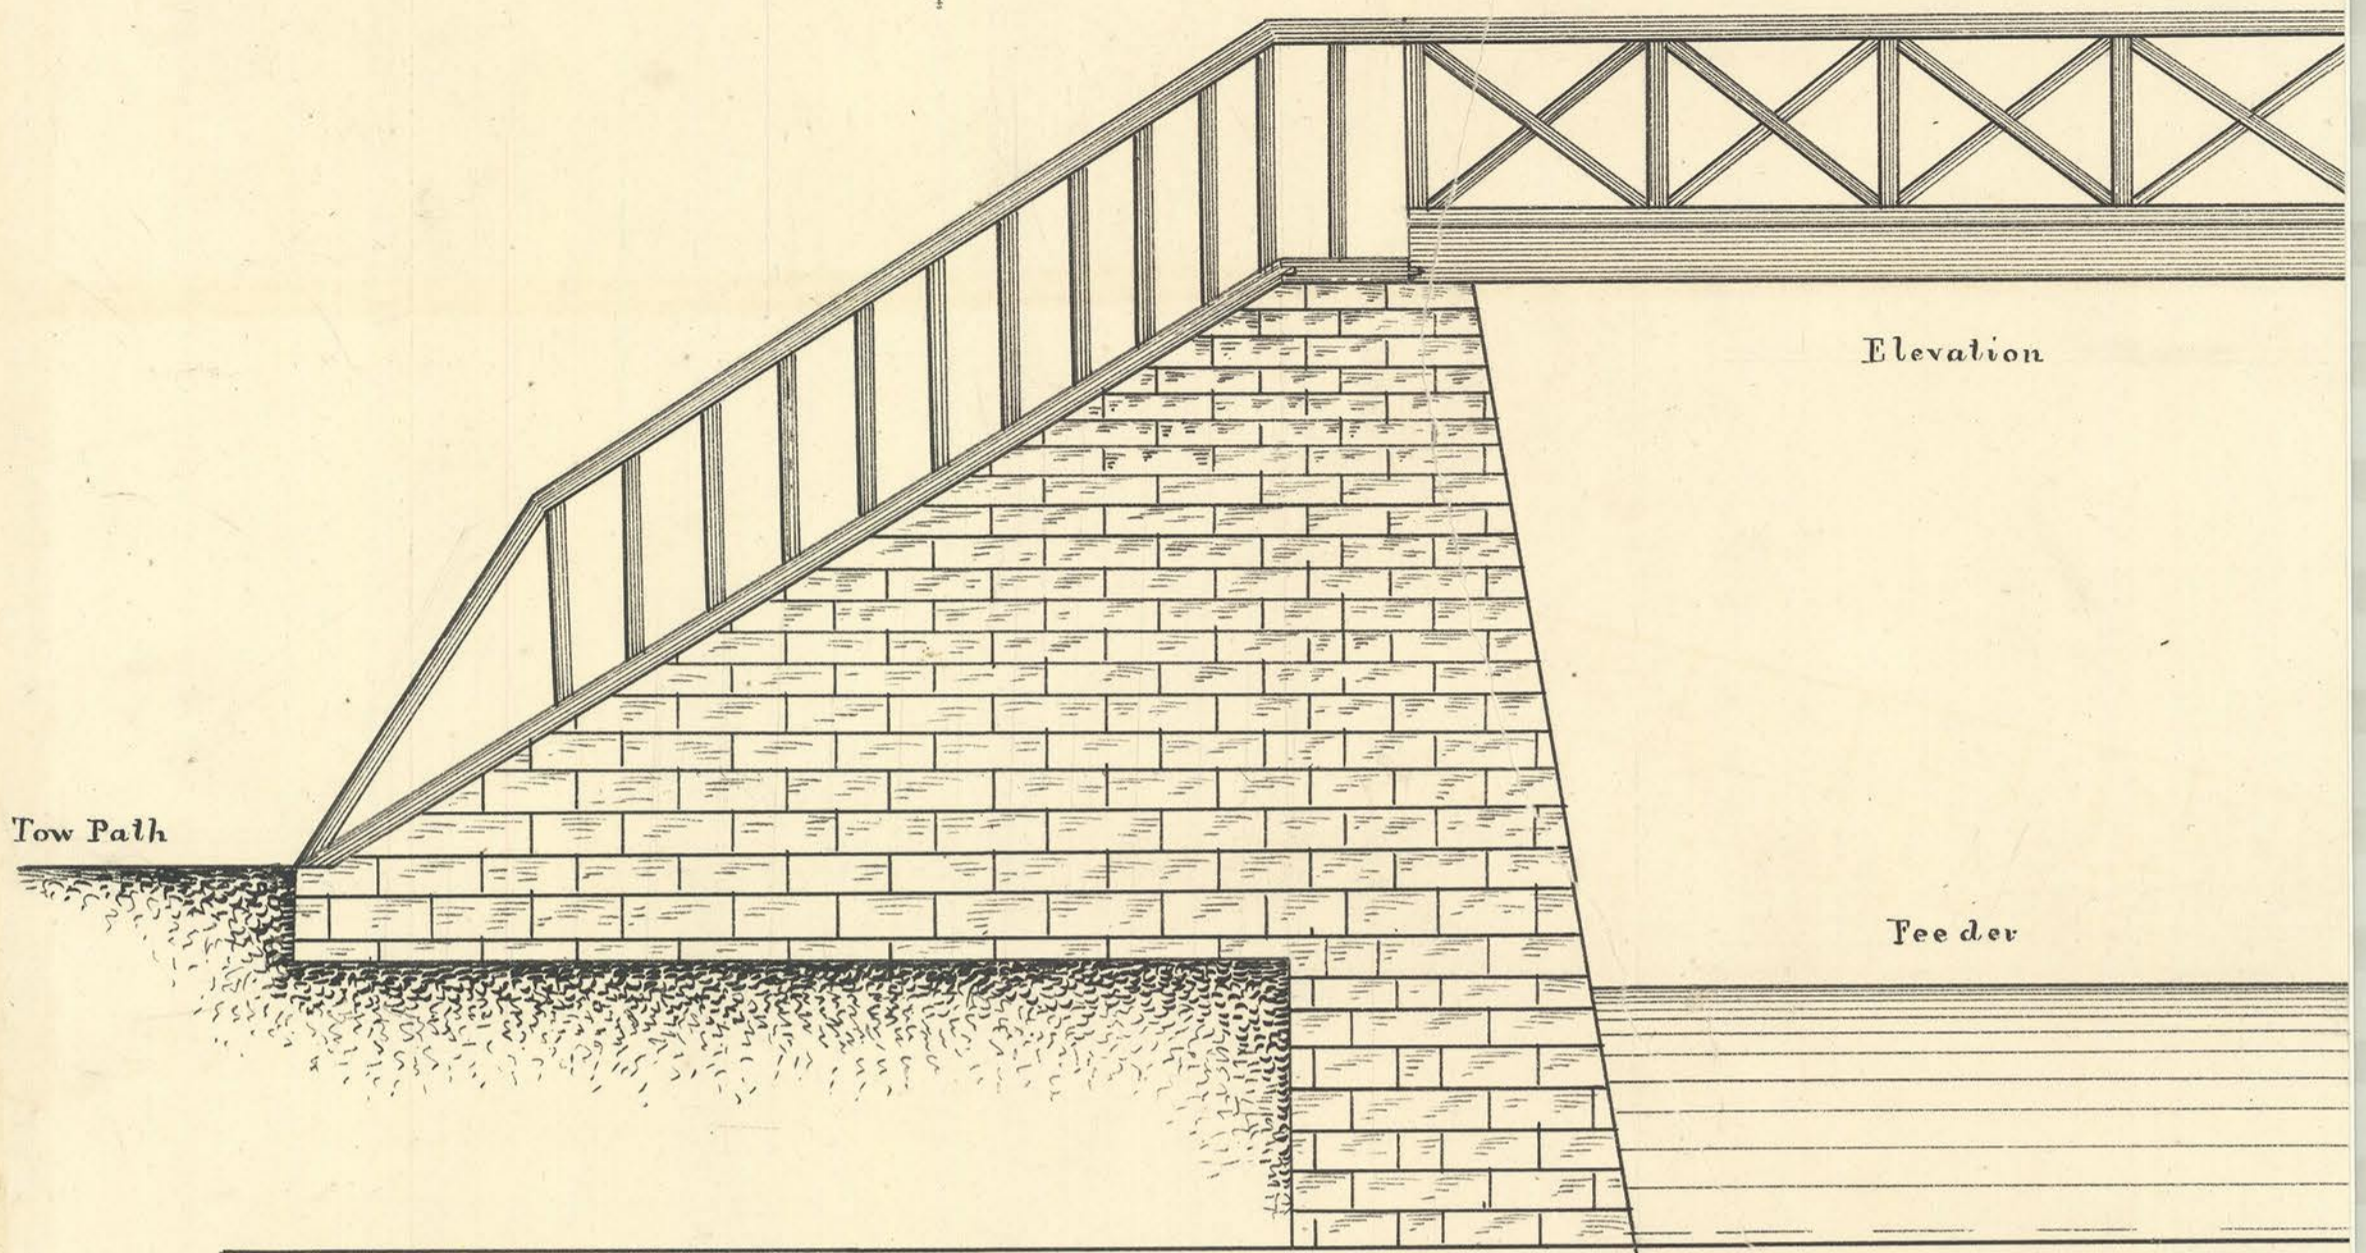

Scale 3 ft. to an Inch.