


For Raystown and Aughwick Guard Locks

Upper gate

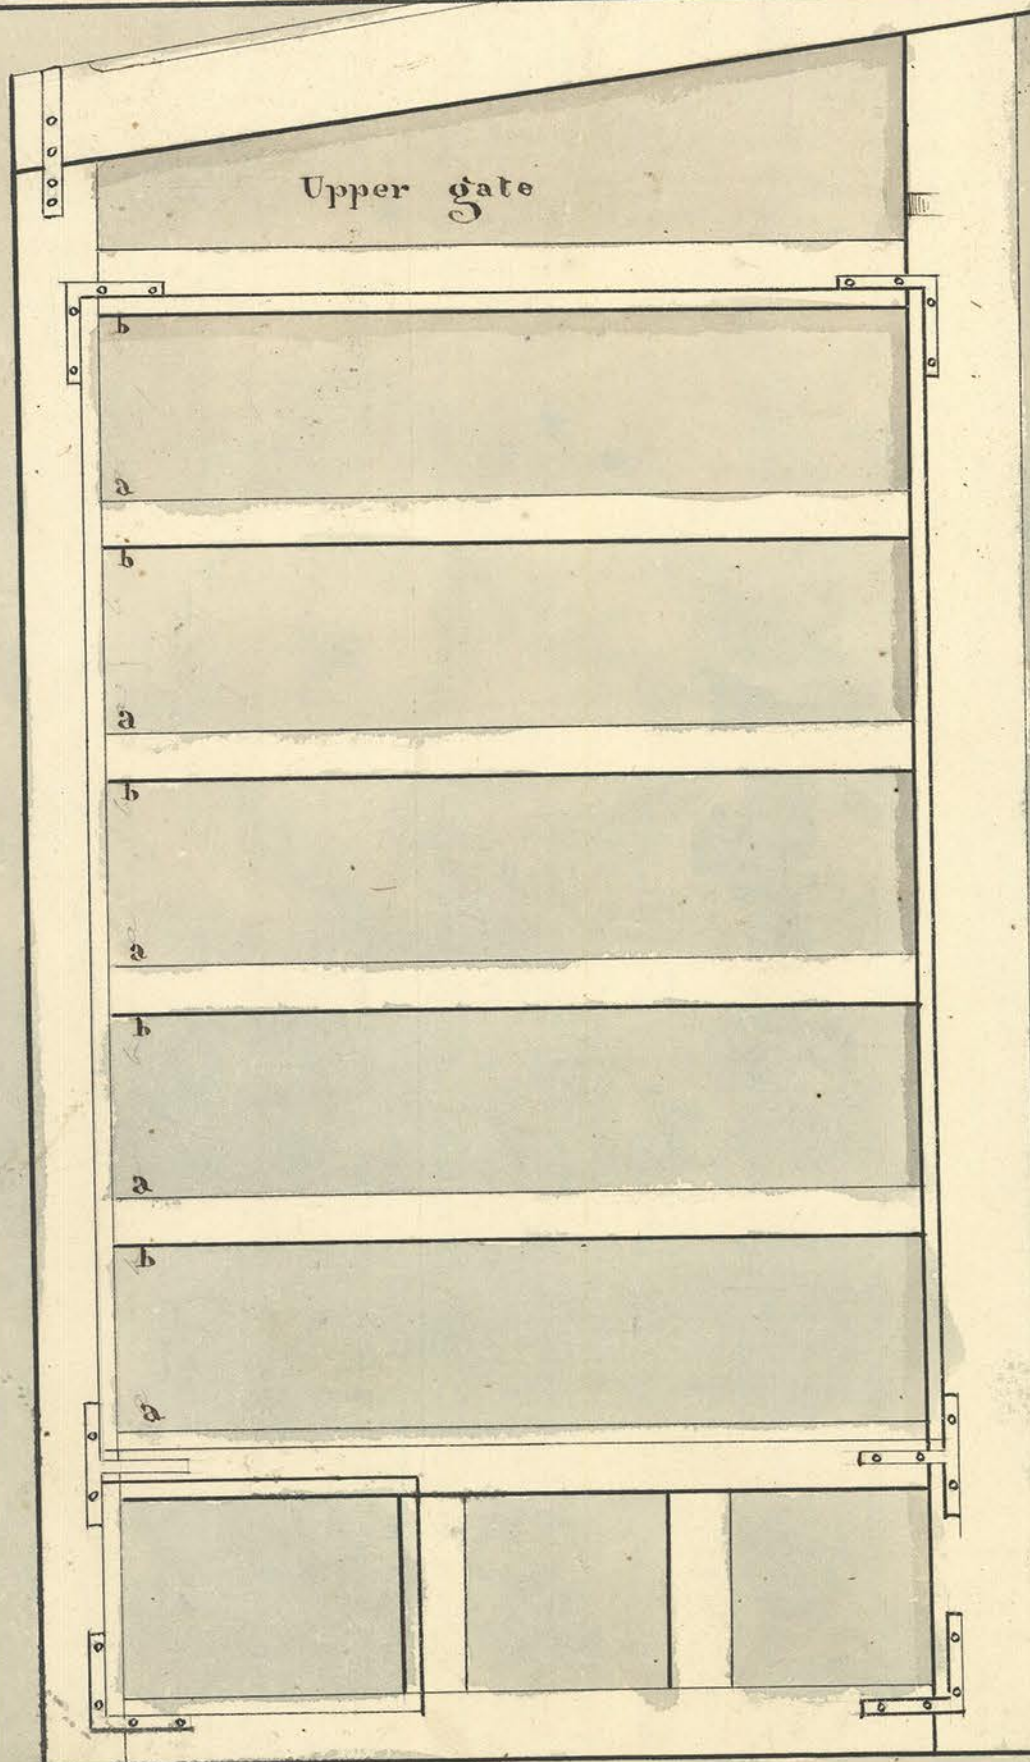

REFERENCES

- Clear width of Gates
- Length of arms " " " 8ft. 4in.
- Squares for paddles " " " 2. 1.
- Spaces marked **ab** } " " " 1. 11
- in upper gates)
- Do. in lower " " " 2. 1a

Scale 2 ft. to an inch

*Length of arms 8 ft. 4 inches
and the top post riveted with
1 inch of the upper corner*

Lower gate - also plan of a Gate of nine feet lift.

