




Elevation

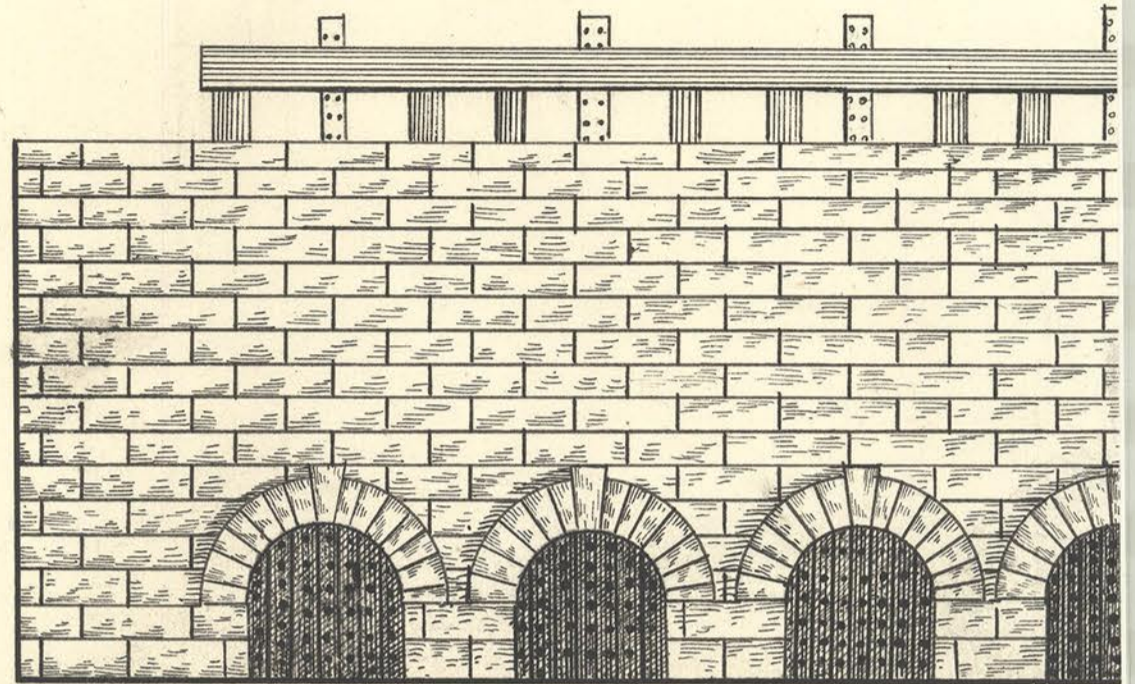


Paddles

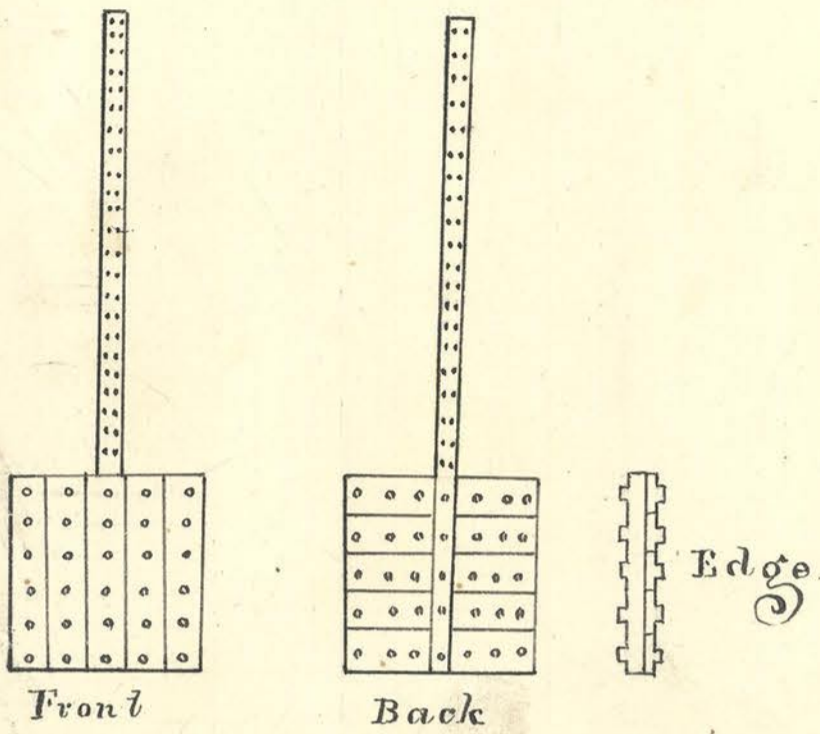

Dam Abutment

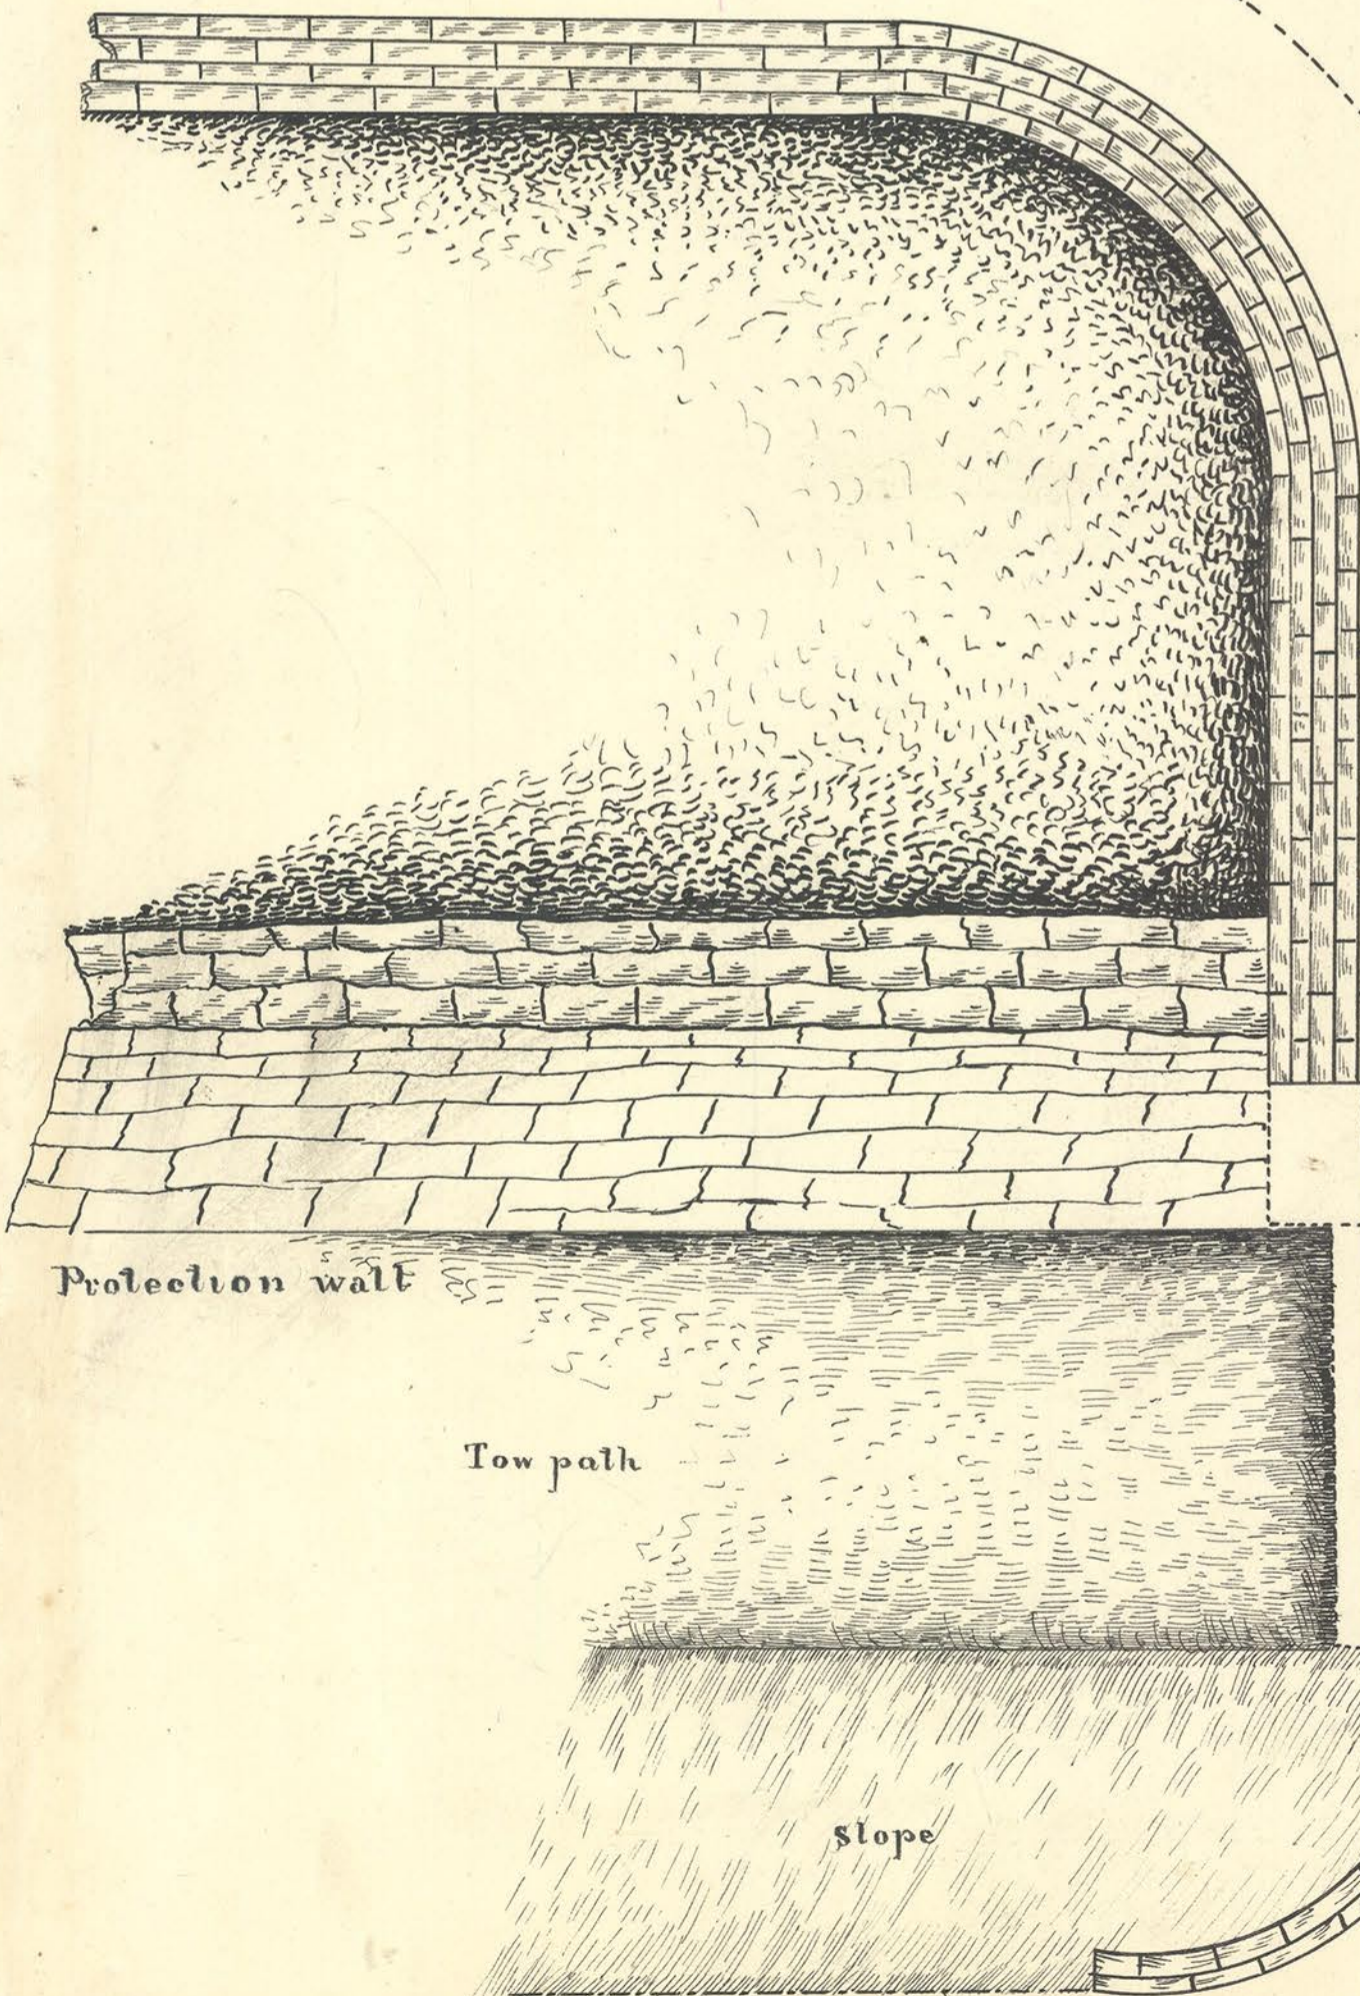

Ground Plan.

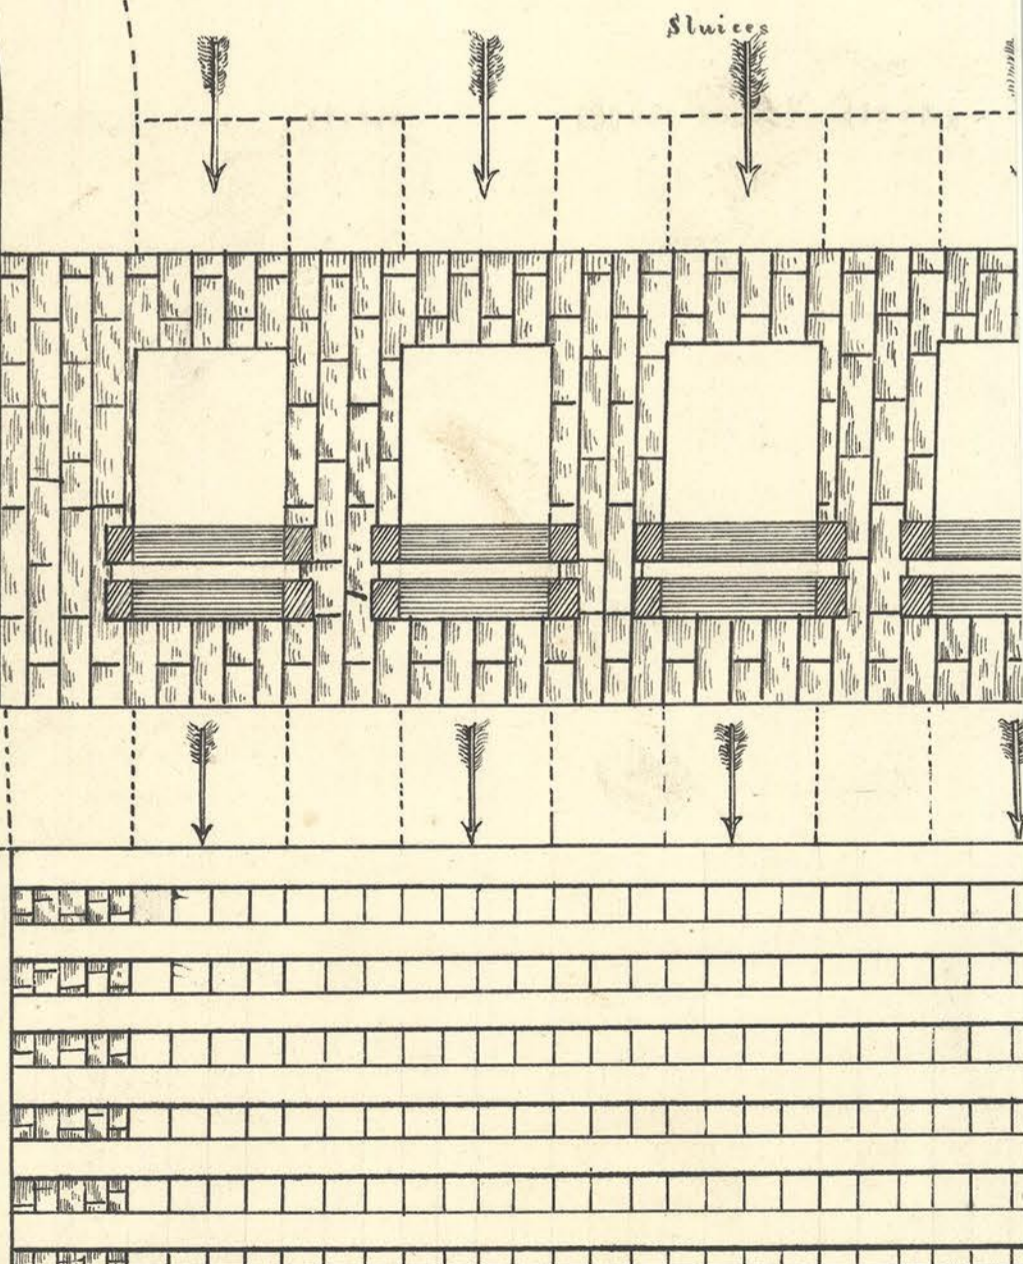

Tow bridge and Apron.