


Section N. 67.

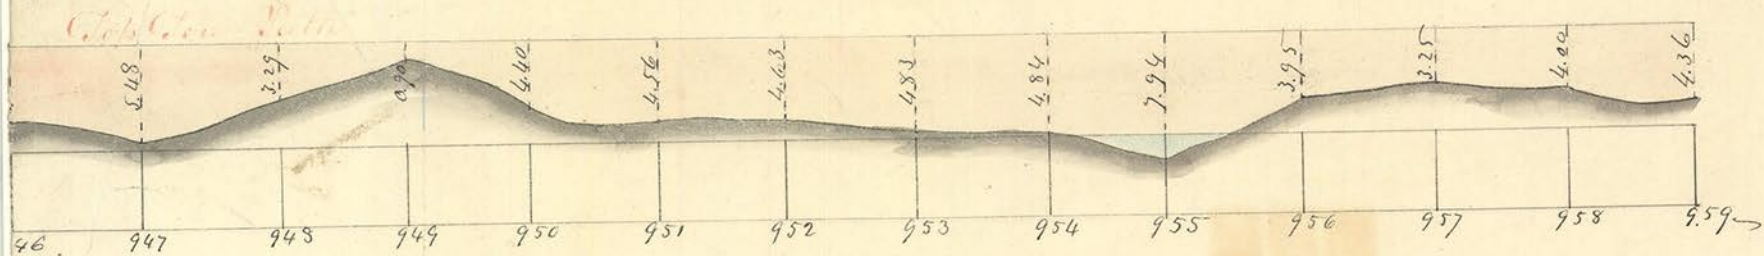

Along Side Hill Coarctation clay & some Rock
Heavy guttering Low Path & Road