



*Josephanna Dives*

No 9      No 10      No 11      No 12      No 13      No 14      No 15      No 16      No 17      No 18


P. Ditch No 1. 16 ft wide

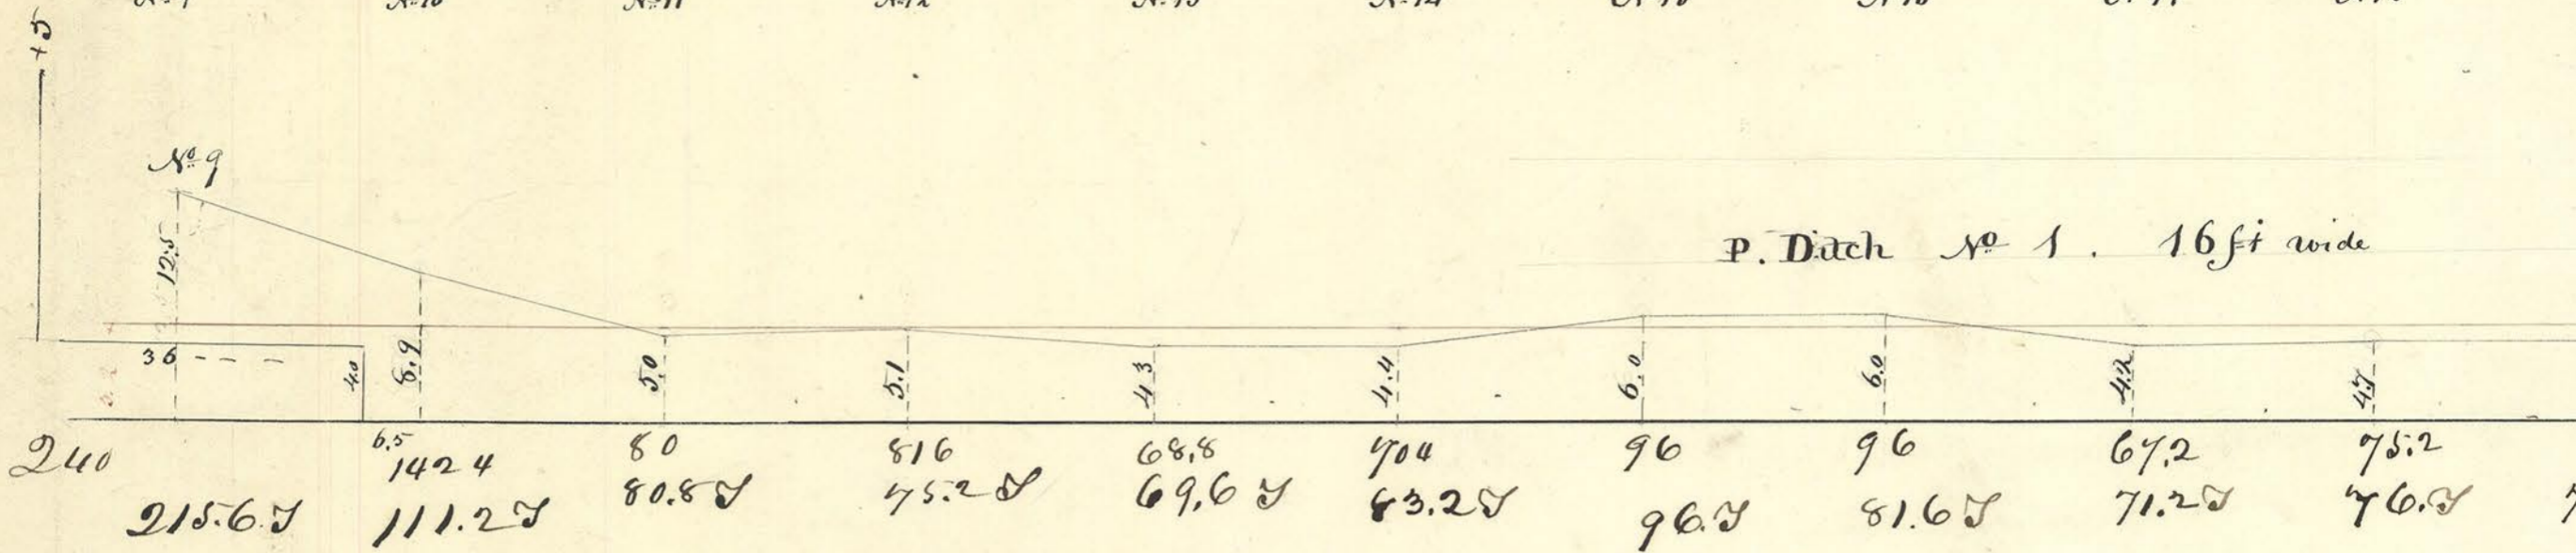

P. Ditch No 2 16 ft wide

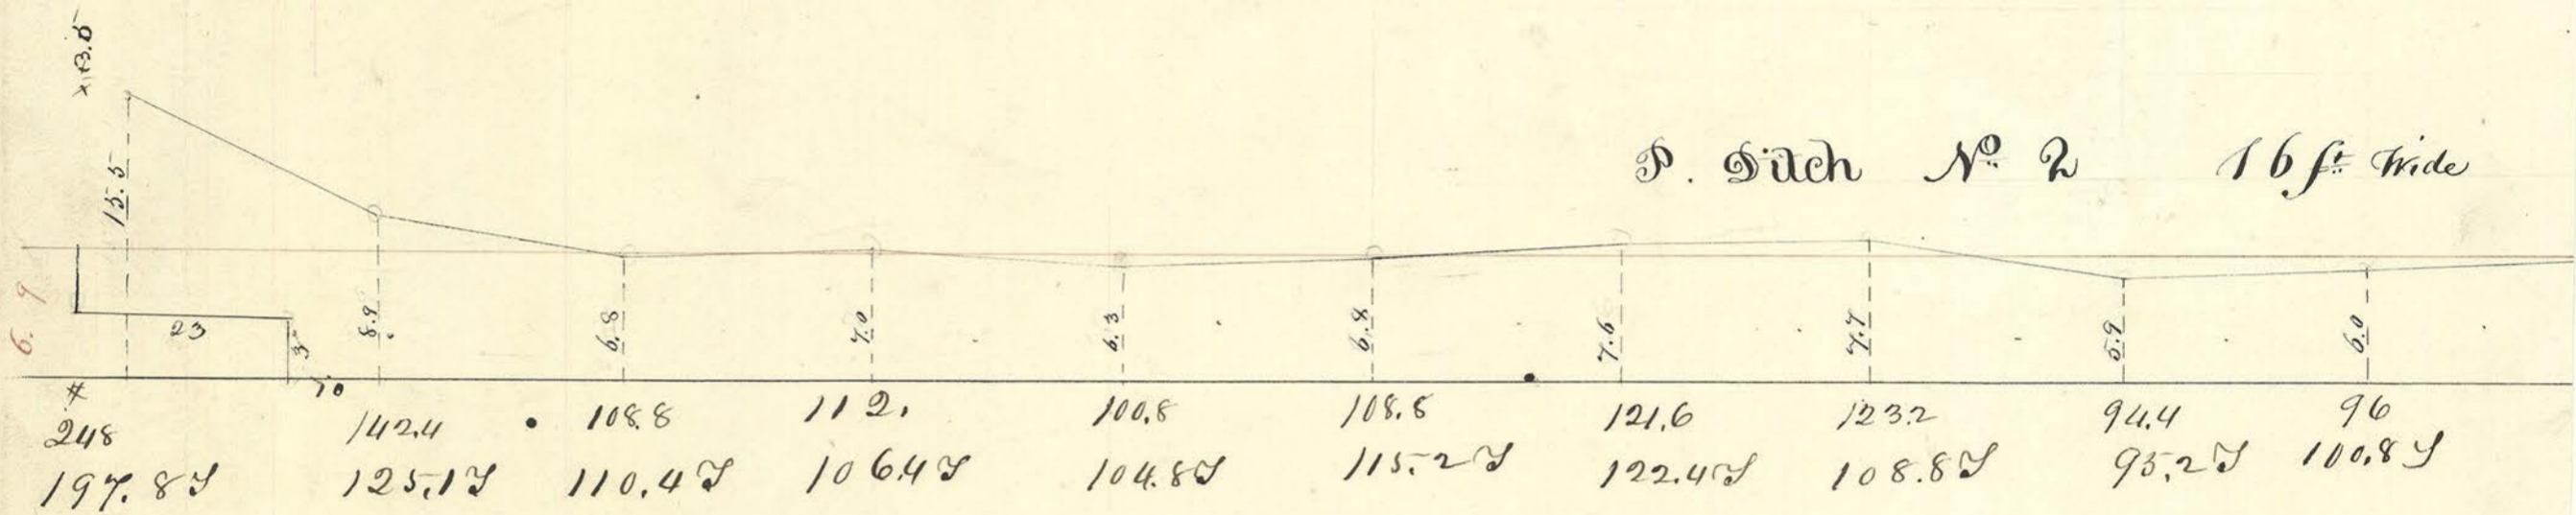

P Ditch No 3 16 ft wide

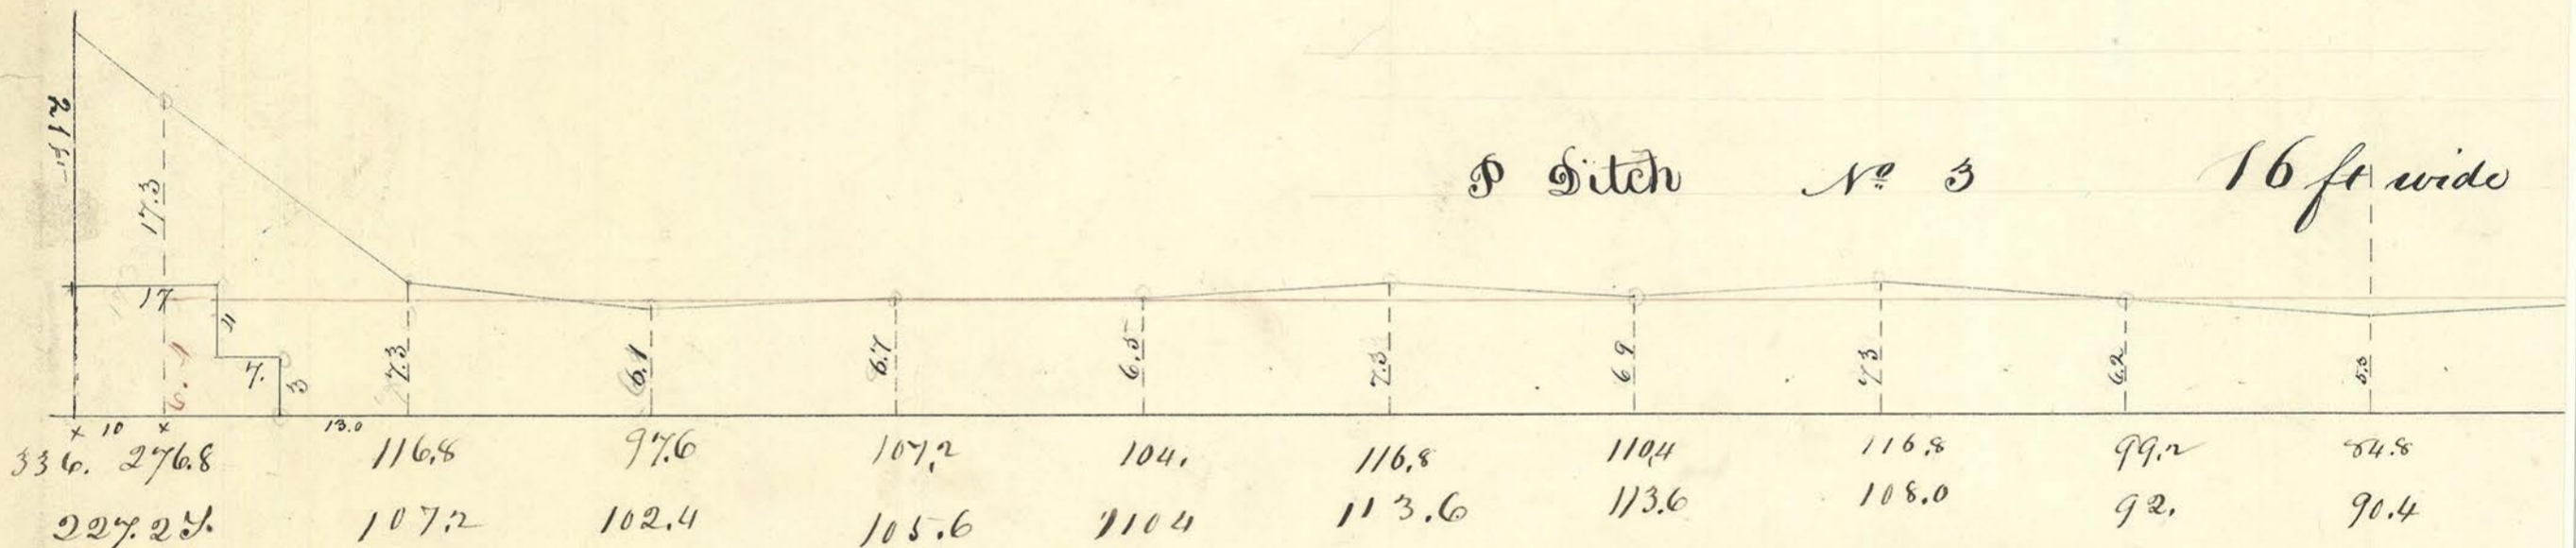

P. Ditch No 4 28 ft



State and Gravel Ditch 1

