



61
20
177
100

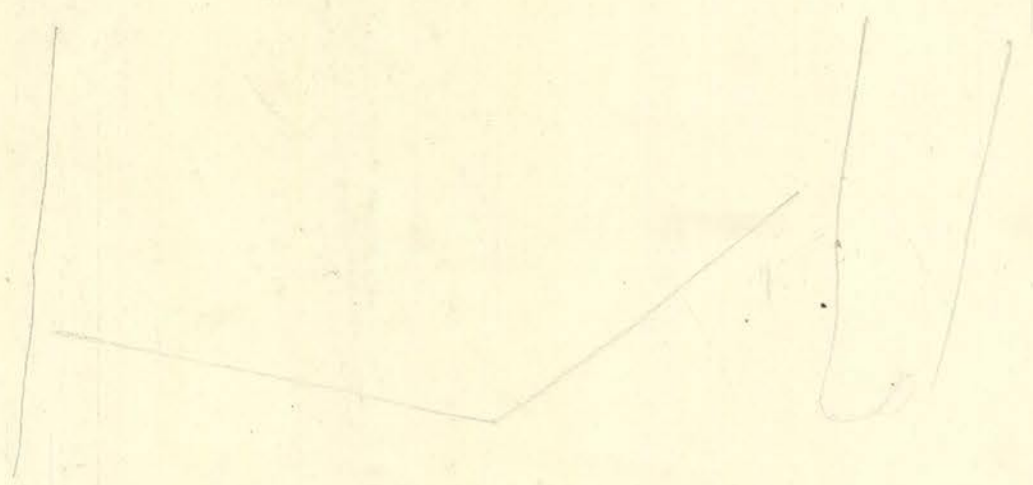

Susquehanna
Division

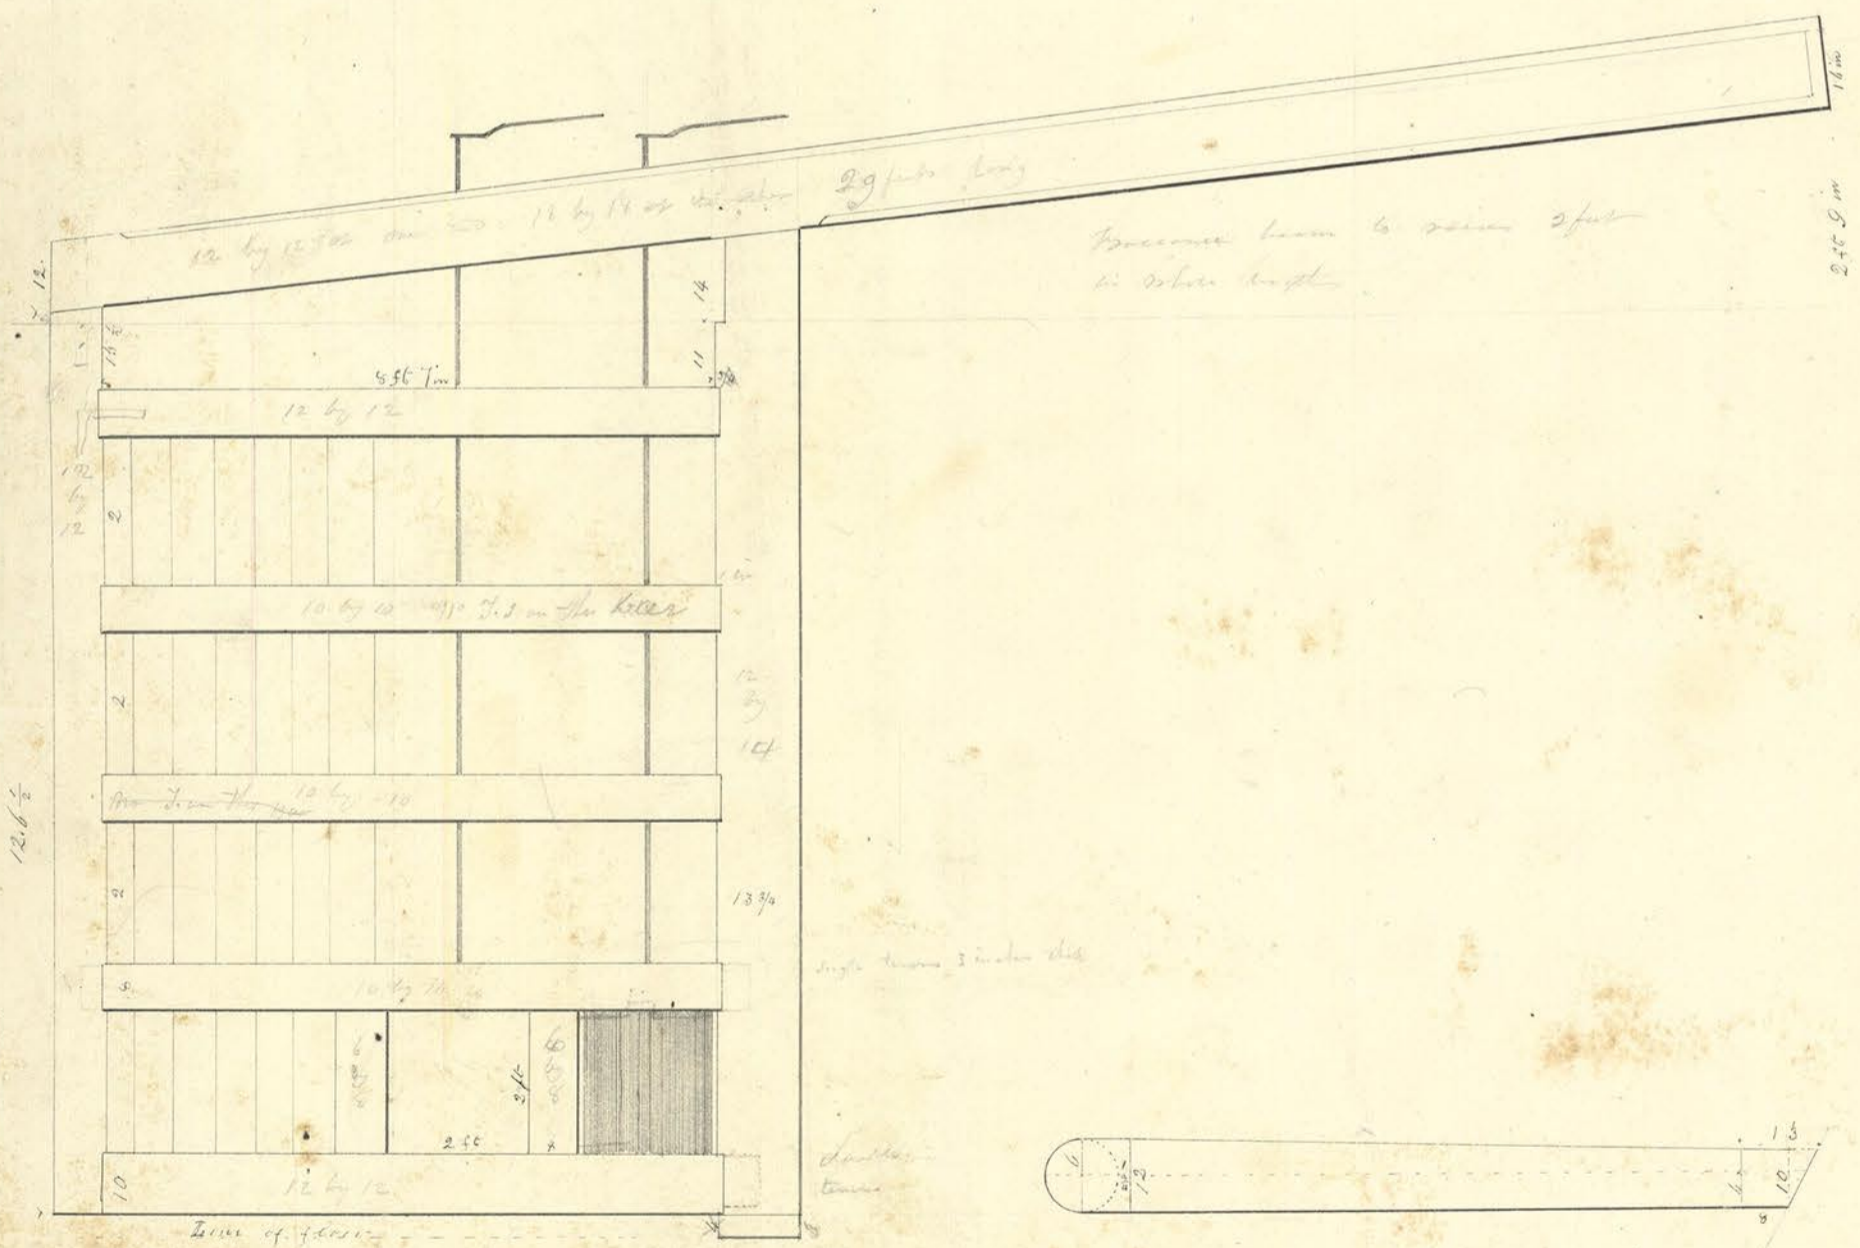

Make a gate for walls 13 1/2 feet above the floor of locks, the strong 3 in. clear of the planks

$$\frac{7}{13} = 6$$

$$\begin{array}{r} 13.6 \\ 10.3 \\ 1.3 \\ \hline 14.6 \end{array}$$

$$\begin{array}{r} 12.3 \\ 3.6 \\ \hline 9.9 \end{array}$$

$$\begin{array}{r} 7.9 \\ 13-3 \\ \hline 12-3 \\ 11 \\ \hline 11-4 \\ 10-0 \\ 2-0 \\ \hline 7 \end{array}$$

$$\begin{array}{r} 10.4 \\ 2.6 \\ \hline 7.13 \\ 1.112 \end{array}$$

$$\begin{array}{r} 12.3 \\ 14.3 \\ 1.11 \\ 8.4 \\ \hline 7.6 \\ 1.8 \\ \hline 9.10 \\ 1.15 \end{array}$$

5.10
1.112
1.10 1/2