


Rails to be laid on each Section

1680
7400

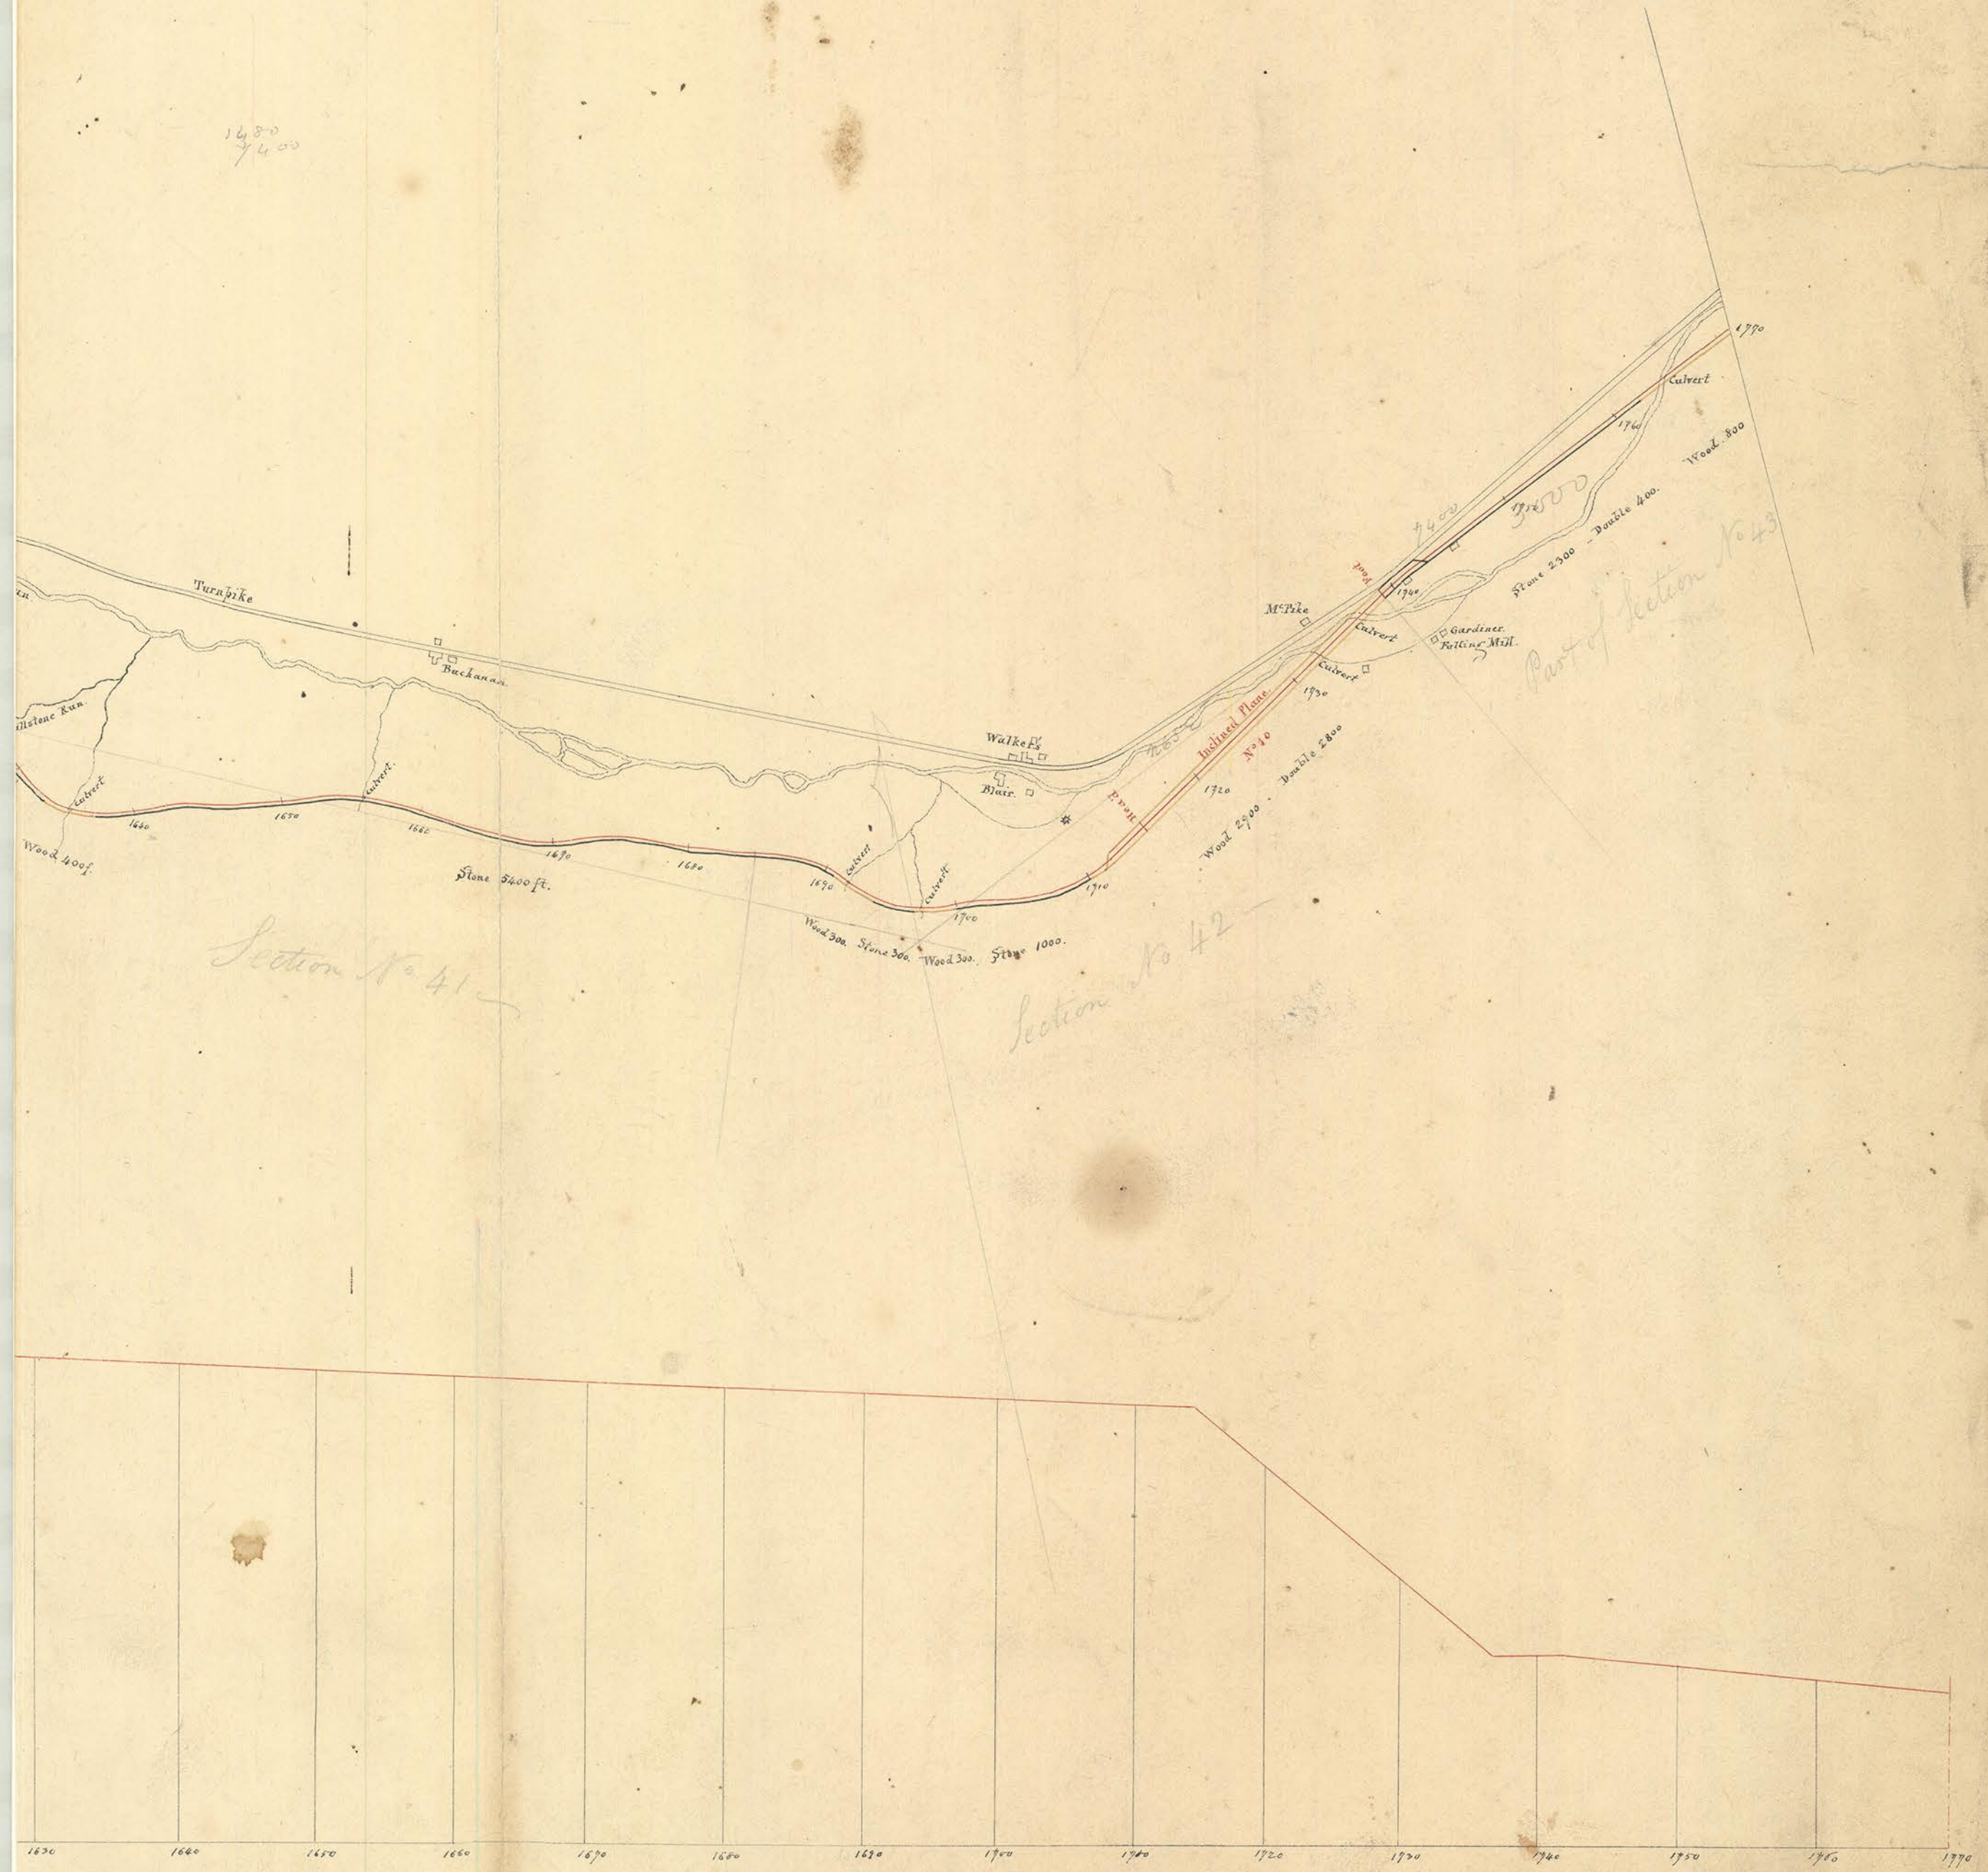

Section No 41

Section No 42

Part of Section No 43

1630 1640 1650 1660 1670 1680 1690 1700 1710 1720 1730 1740 1750 1760 1770

28