


Section No 33.

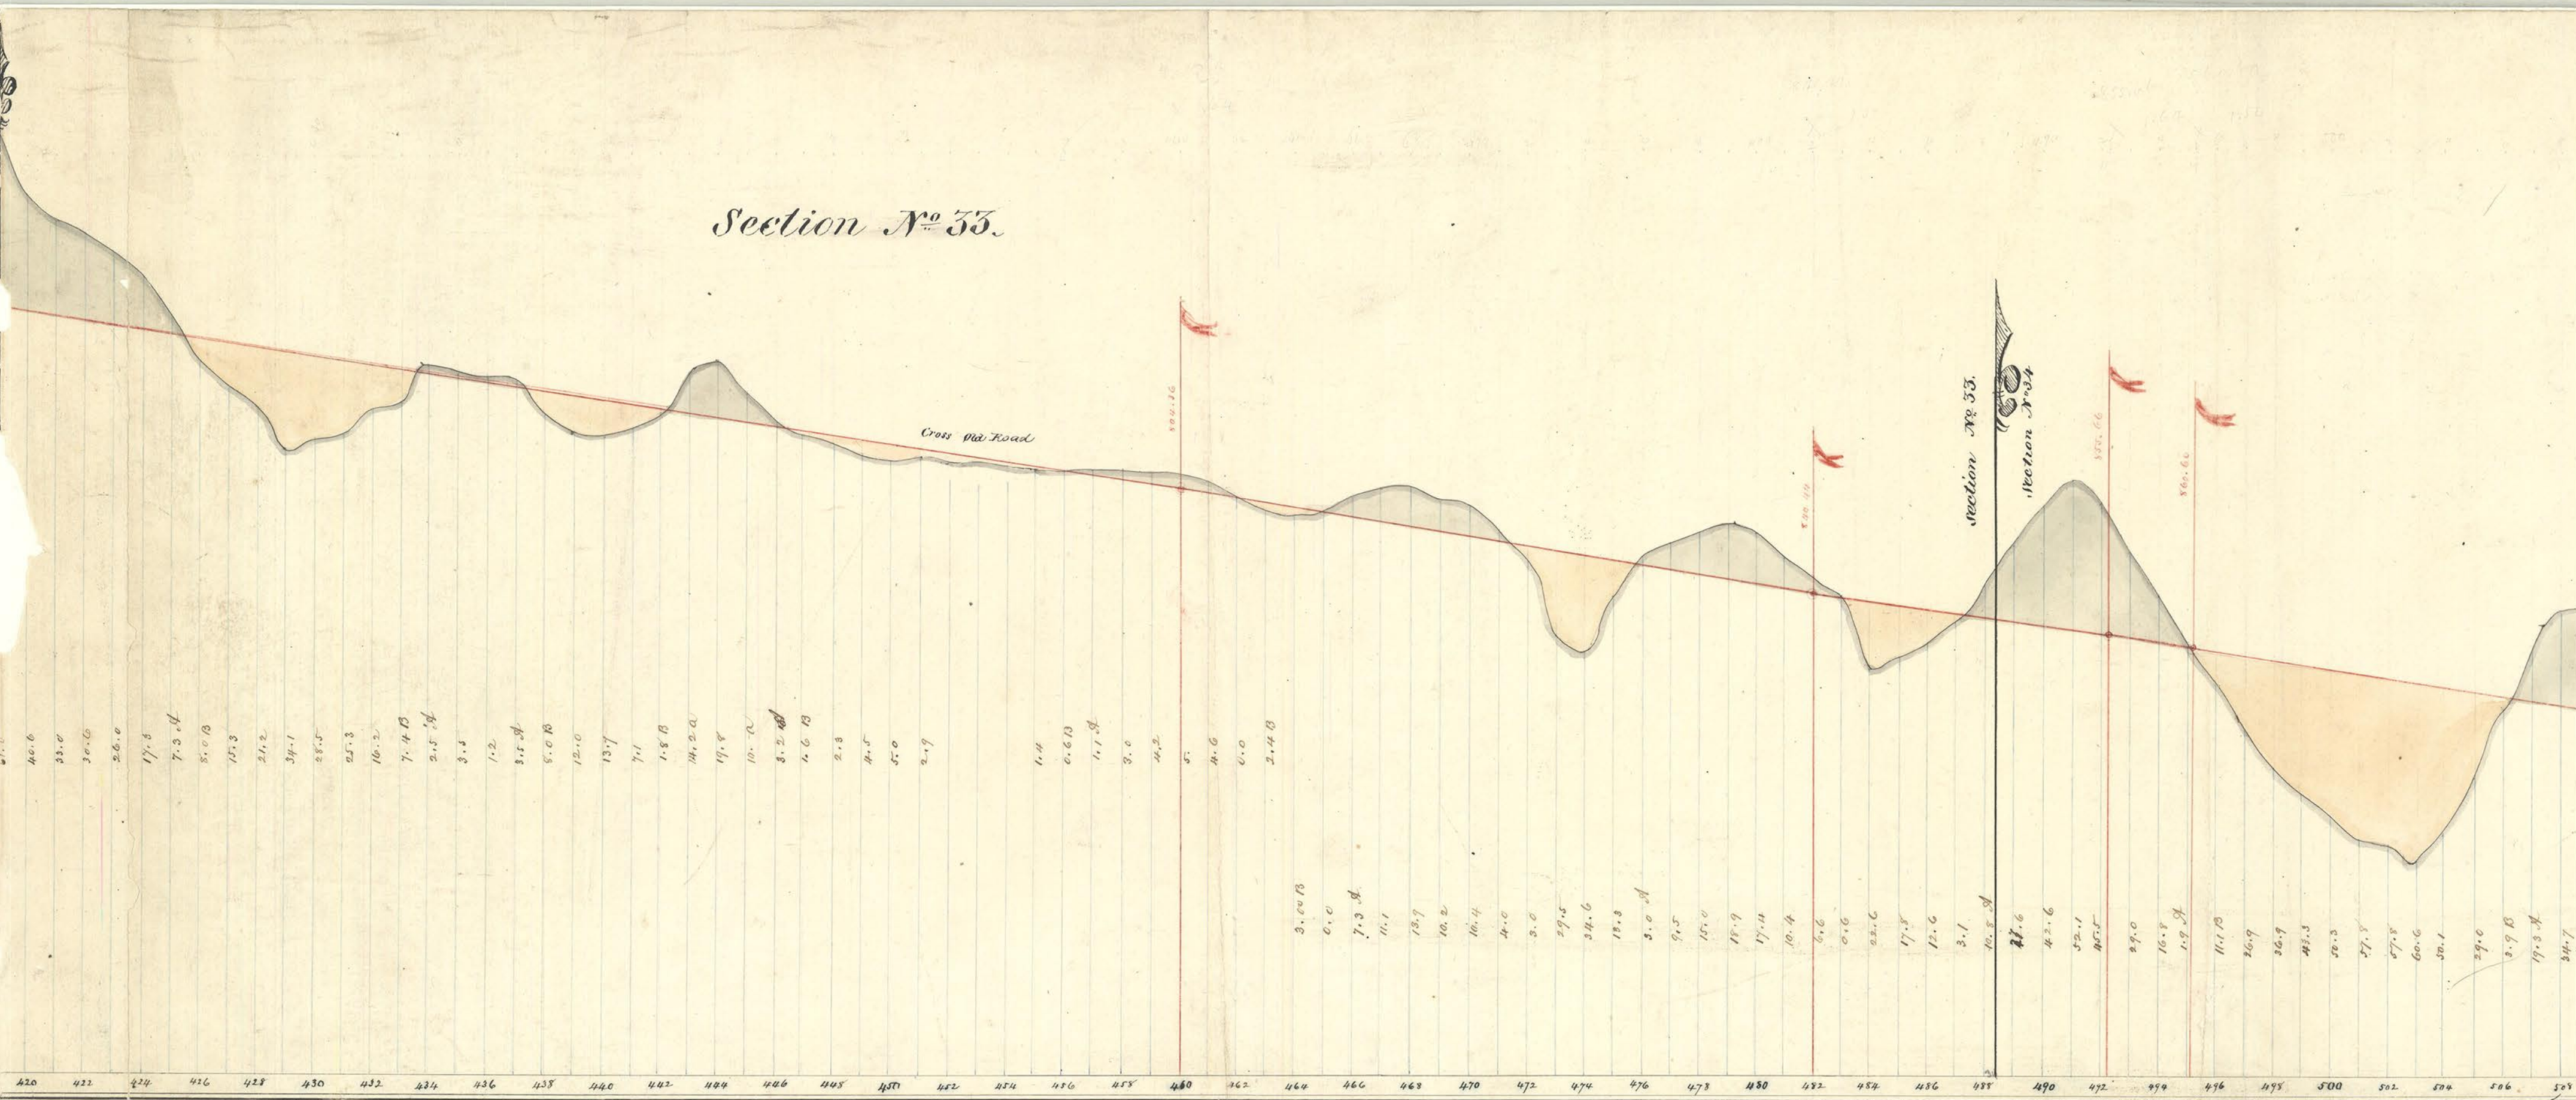

Cross Rd Road

Section No 33.

Section No 34

420 422 424 426 428 430 432 434 436 438 440 442 444 446 448 450 452 454 456 458 460 462 464 466 468 470 472 474 476 478 480 482 484 486 488 490 492 494 496 498 500 502 504 506 508

40.6  
33.0  
30.6  
26.0  
17.8  
7.3 A  
8.0 B  
15.3  
21.2  
34.1  
28.5  
25.3  
16.2  
7.4 B  
2.5 A  
3.5  
1.2  
3.5 A  
8.0 B  
12.0  
13.7  
7.1  
1.8 B  
14.2 A  
19.8  
10. A  
3.2 A  
1.6 B  
2.8  
4.5  
5.0  
2.9  
1.4  
0.6 B  
1.1 A  
3.0  
4.2  
5.  
4.6  
0.0  
2.4 B

3.00 B  
0.0  
7.3 A  
11.1  
13.7  
10.2  
10.4  
4.0  
3.0  
29.5  
34.6  
18.8  
5.0 A  
9.5  
15.0  
18.9  
17.11  
10.4  
6.6  
0.6  
23.6  
17.8  
12.6  
3.1  
10.8 A  
27.6  
42.6  
52.1  
45.5  
29.0  
16.8  
1.9 A  
11.1 B  
26.9  
26.9  
43.5  
50.3  
57.8  
60.6  
50.1  
29.0  
5.9 B  
17.3 A  
34.7

802.26  
800.44  
855.66  
865.60