



37.

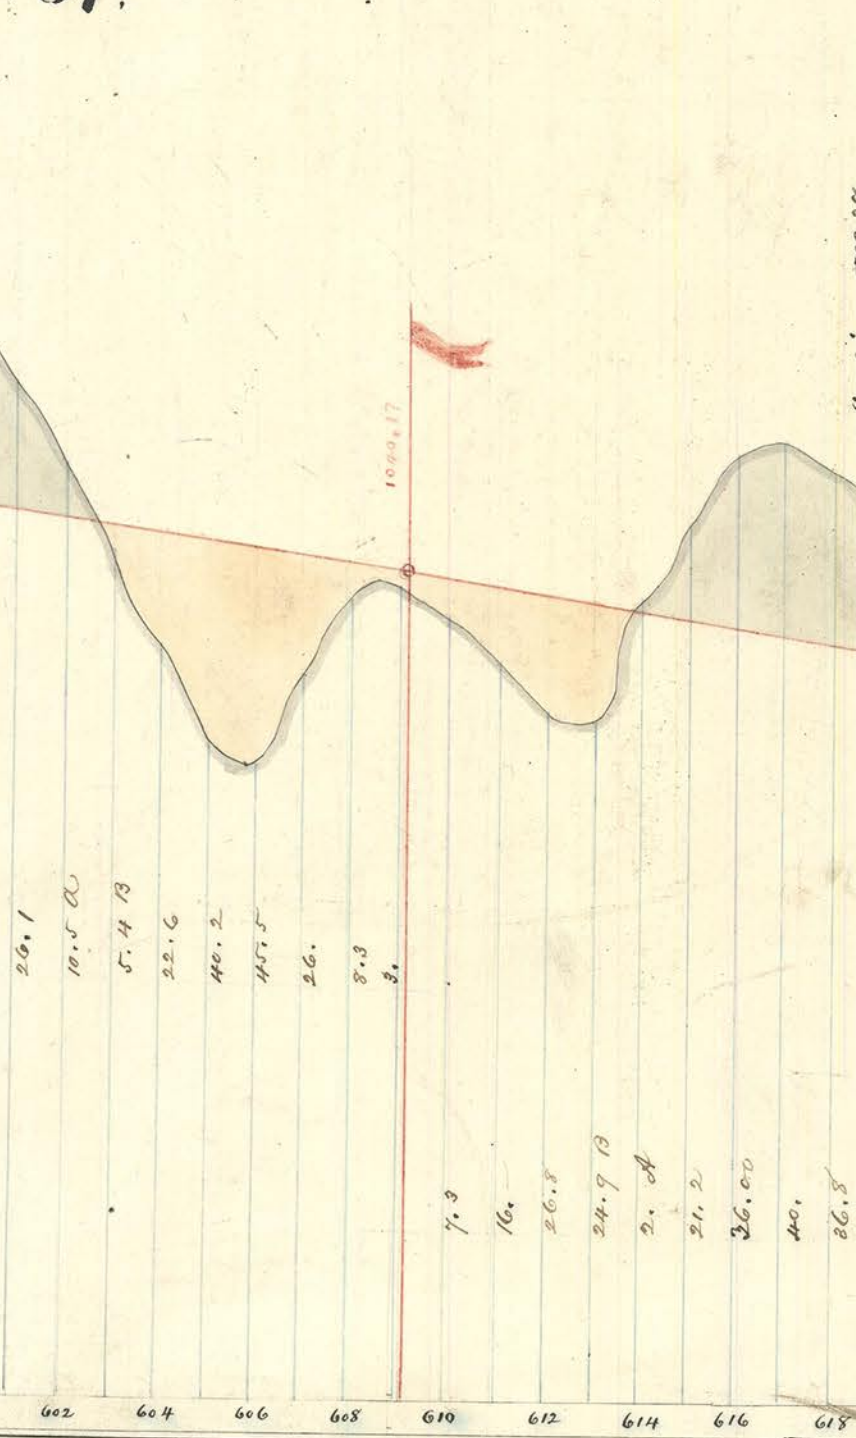


Section No. 38

Section No. 38.

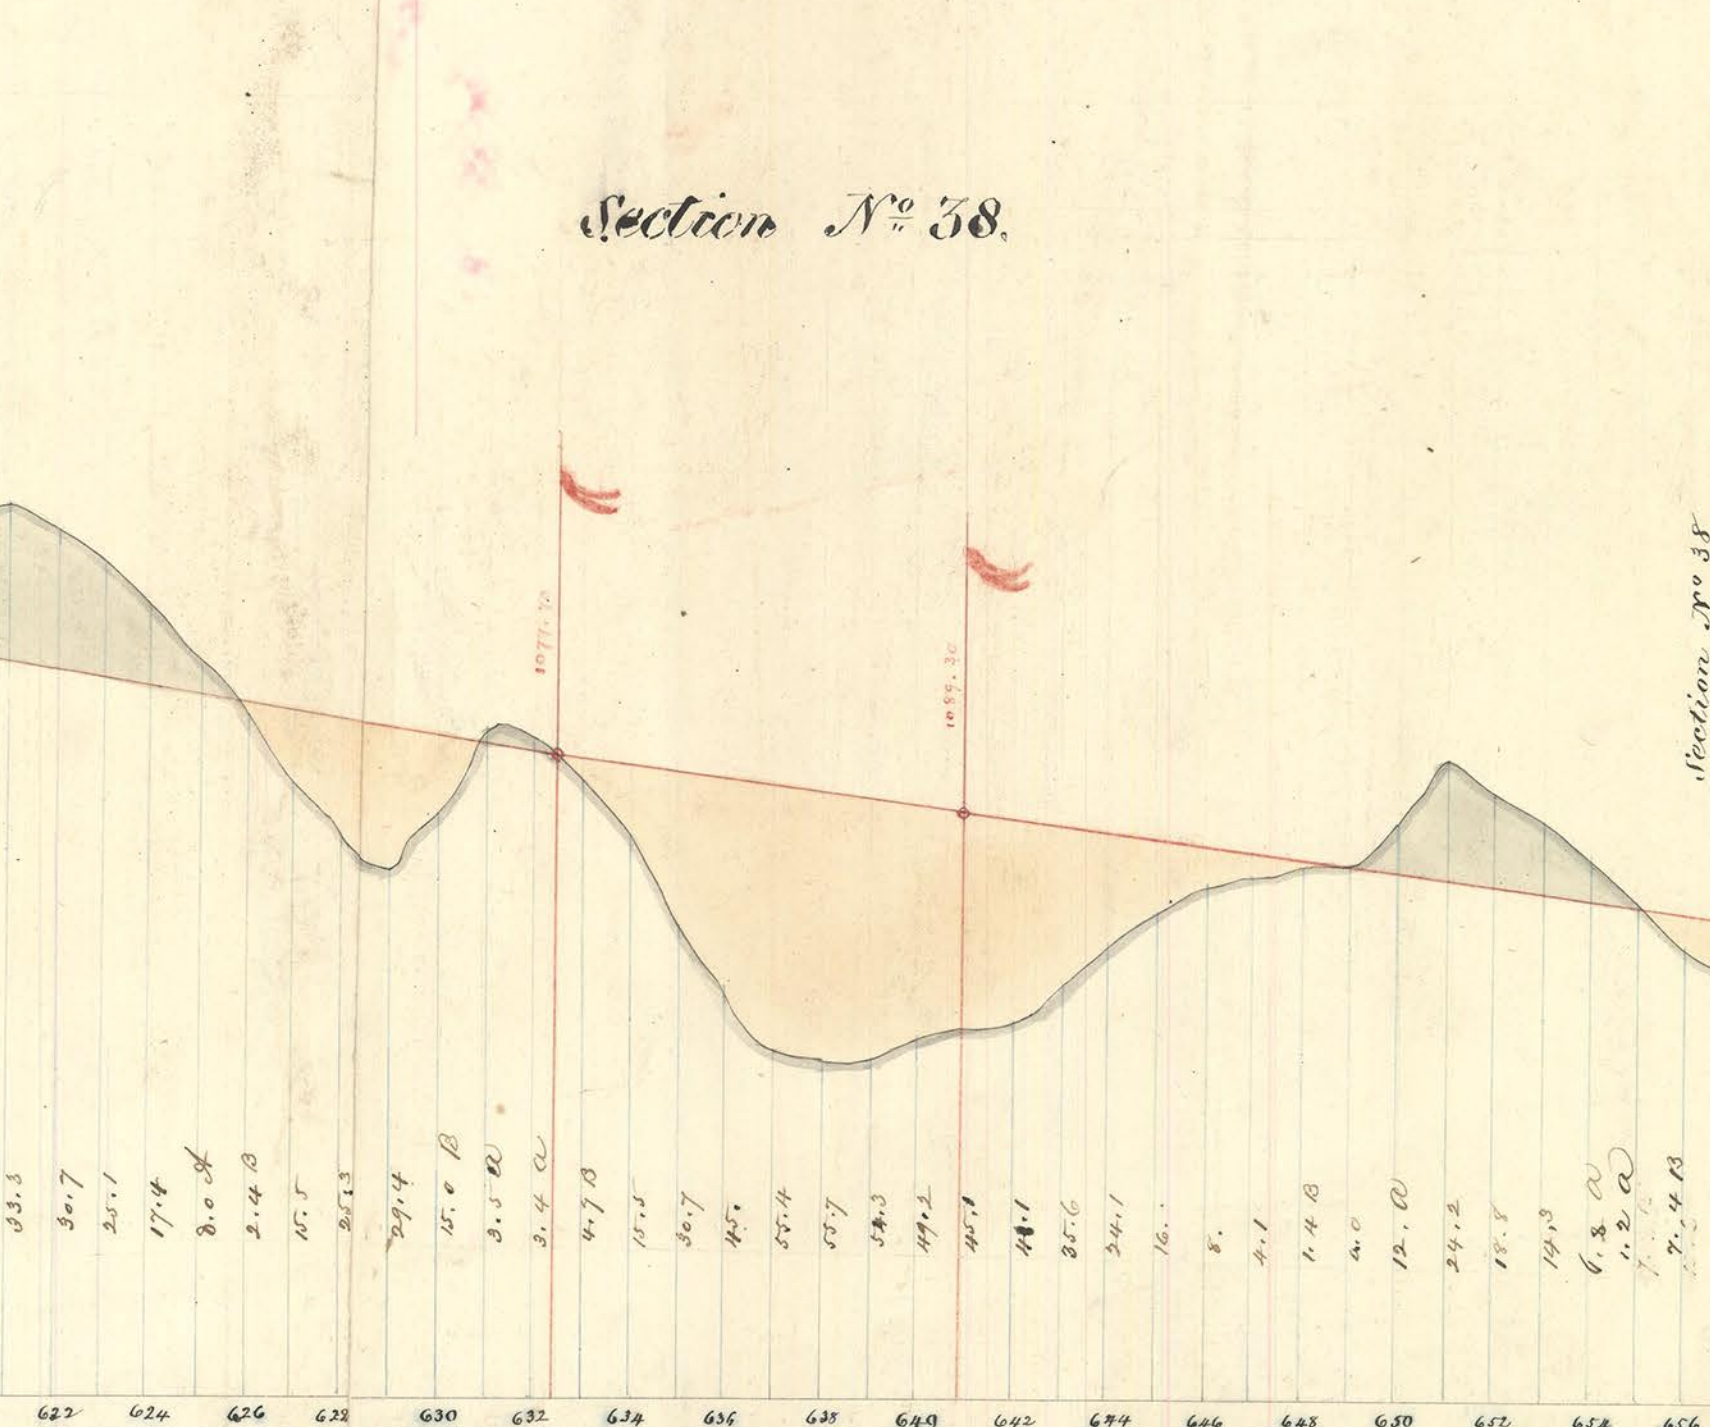

Section No. 39

Section No. 39

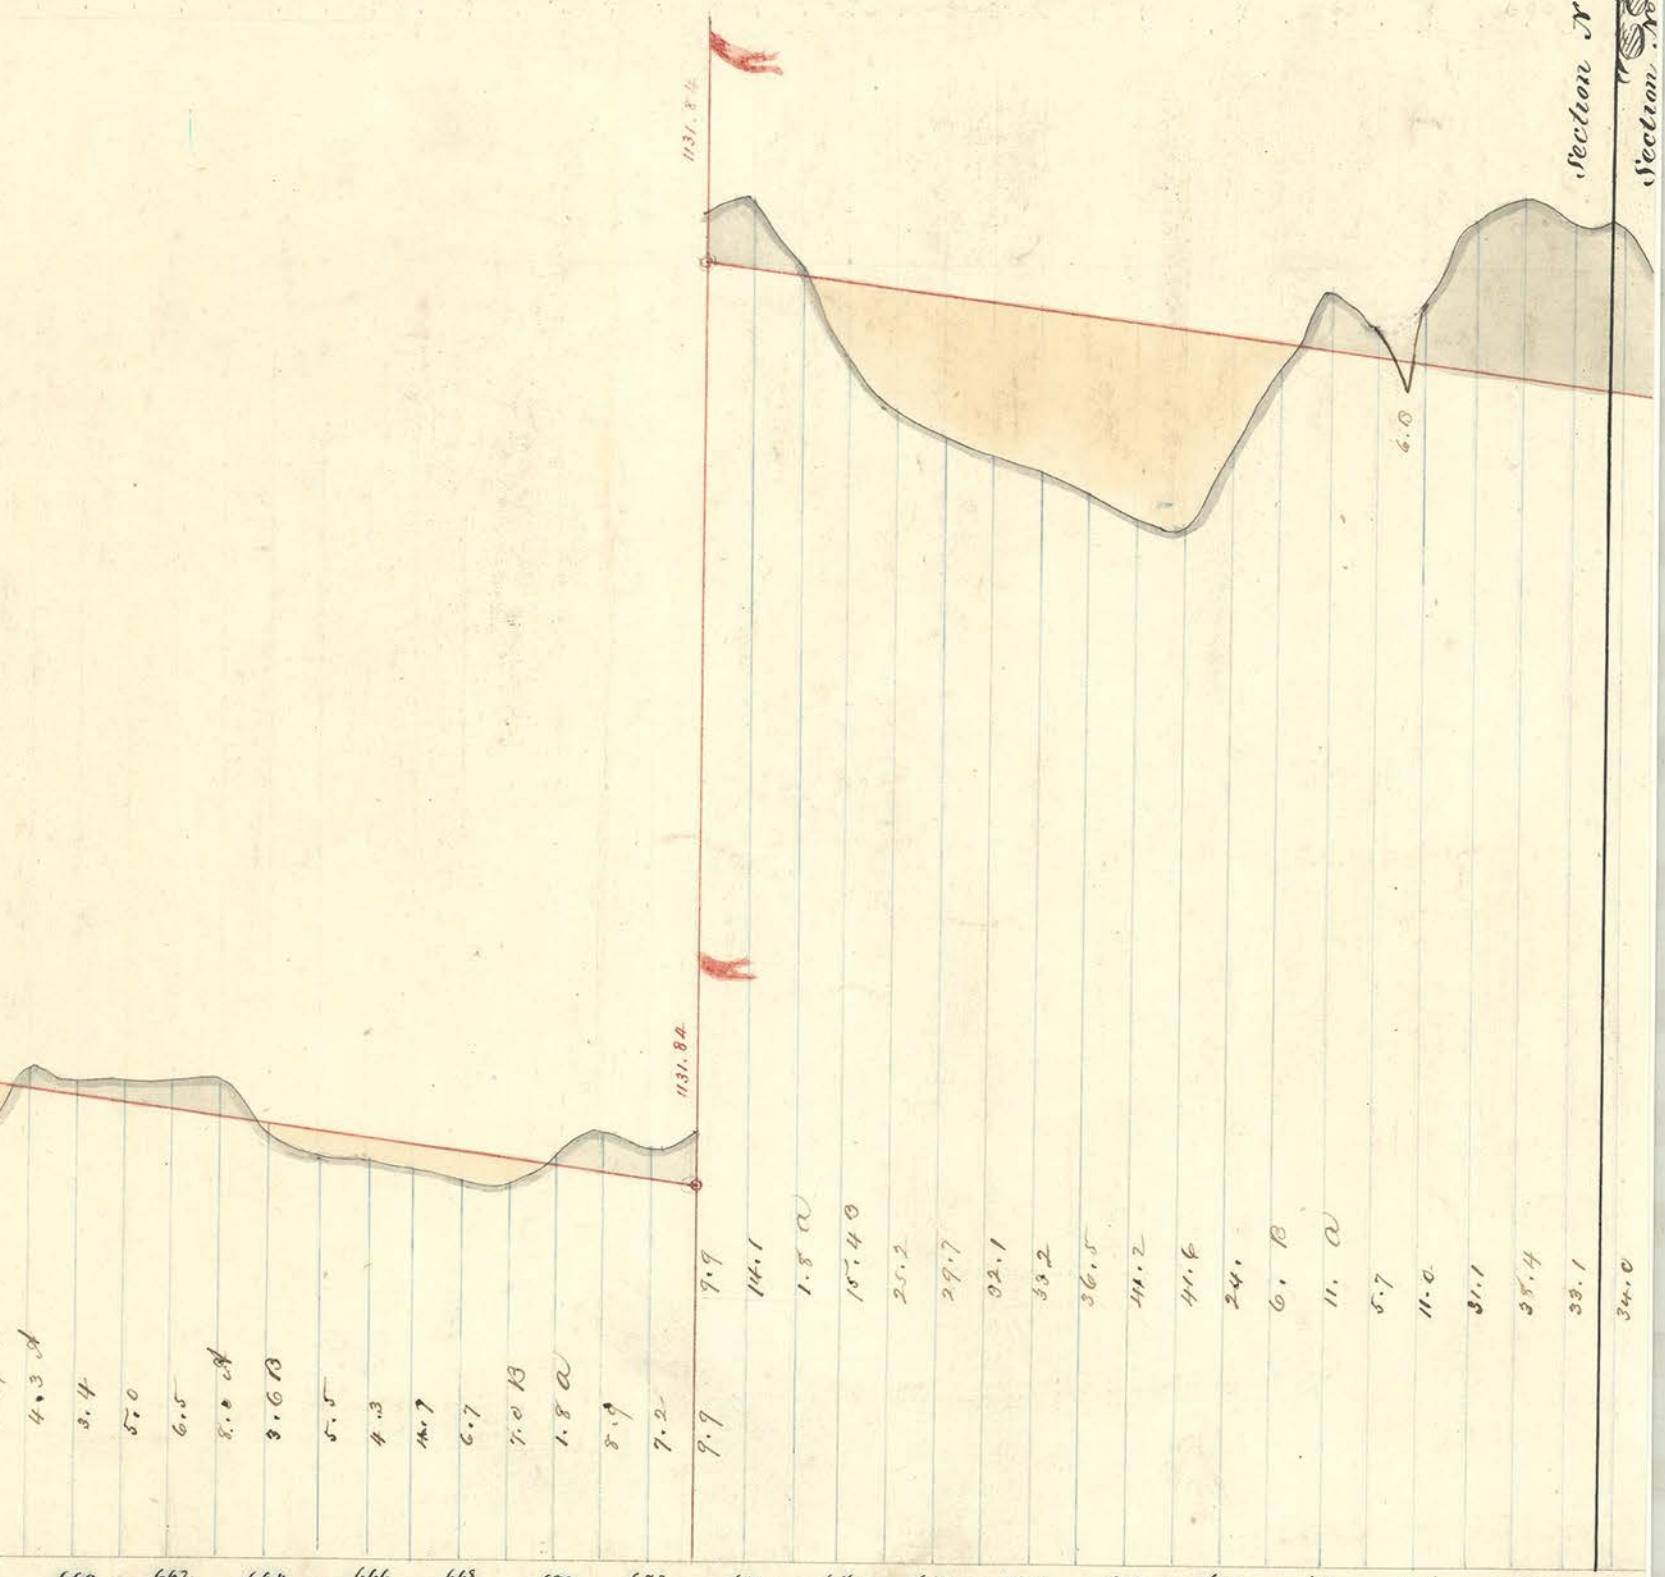

Section No. 39