


PLAN and PROFILE
of the
Allegheny Mountain
between the head waters of
BLAIR'S CREEK, a branch of the **JUNIATA**,
and the mountain branch of the
CONEMAUGH
with the proposed
TUNNEL LINE
connecting the two streams;
and the
RESERVOIR and FEEDERS.
State of Pennsylvania.

SCALE of the PLAN 300 perches to the inch
SCALE of the PROFILE 300 feet to the inch

Jacob Holgate }
Charles Treigulny } Commissioners
James Clarke }

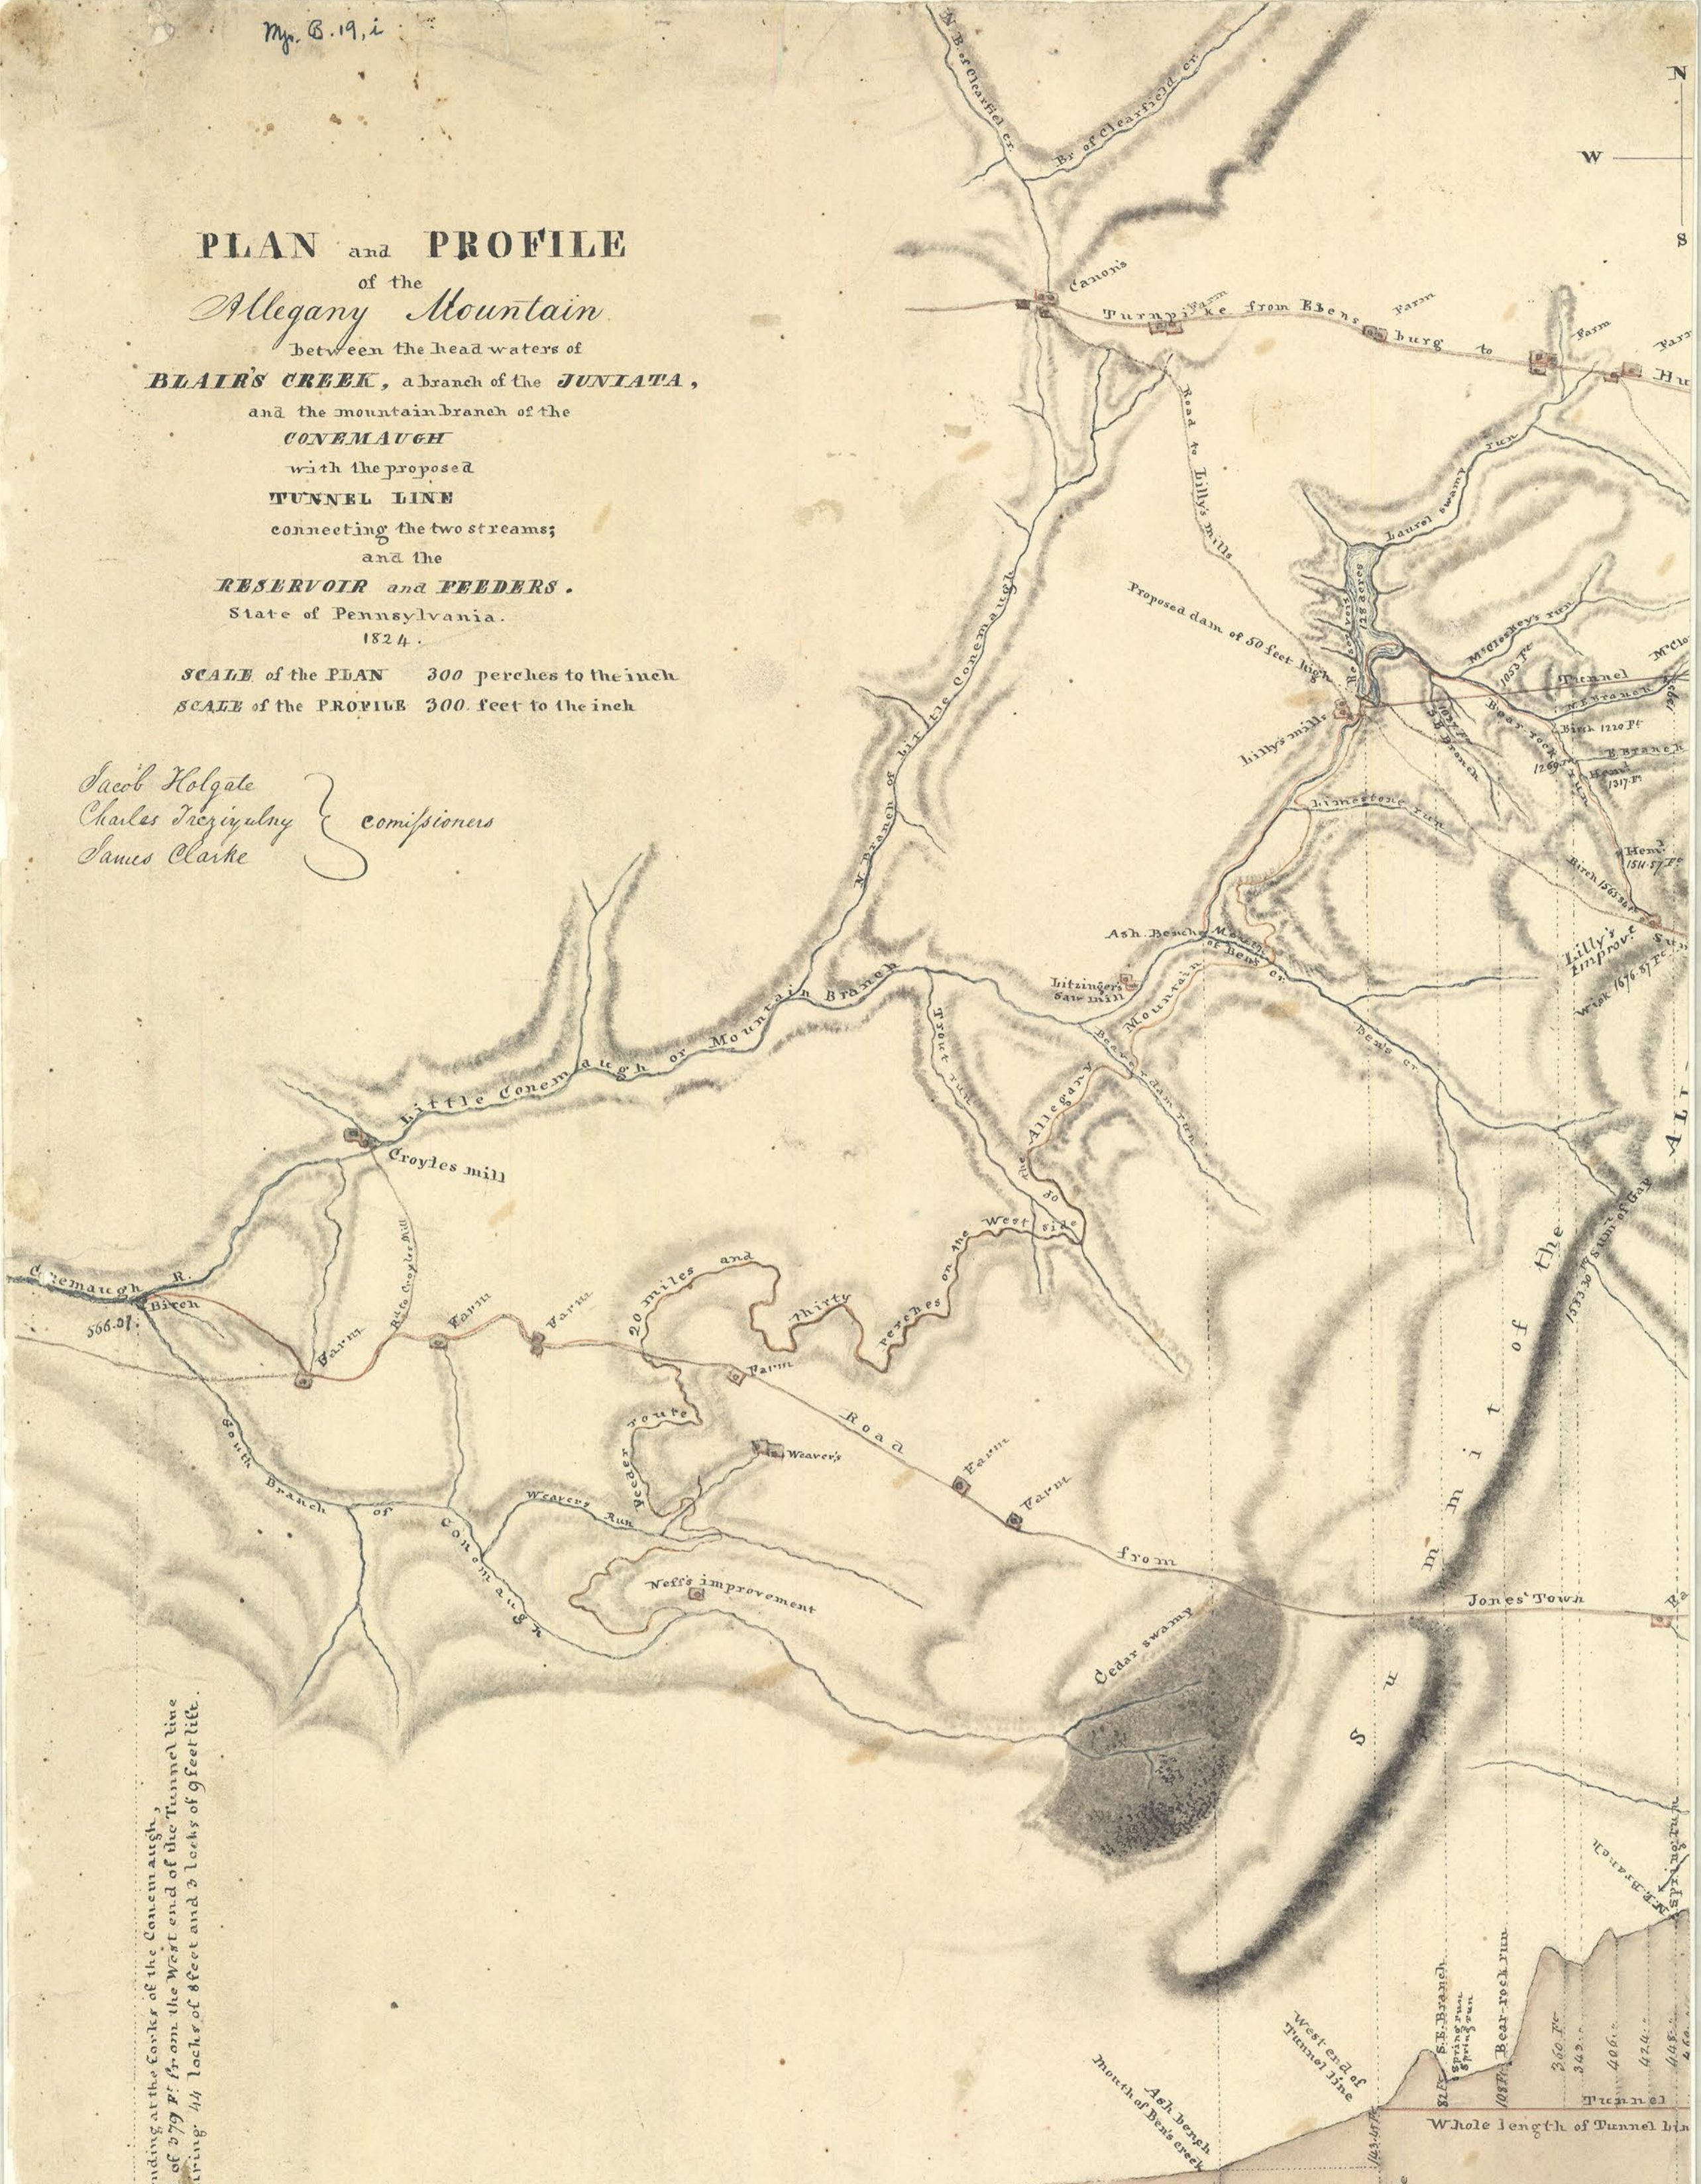

Point ending at the corner of the Conemaugh,
a fall of 279 Ft. from the West end of the Tunnel line
Requiring 44 locks of 8 feet and 3 locks of 9 feet lift.

From this point to the City of Pittsburgh the level and Survey is not yet known.

P R O F I L E

