


Mr. Loh

of the

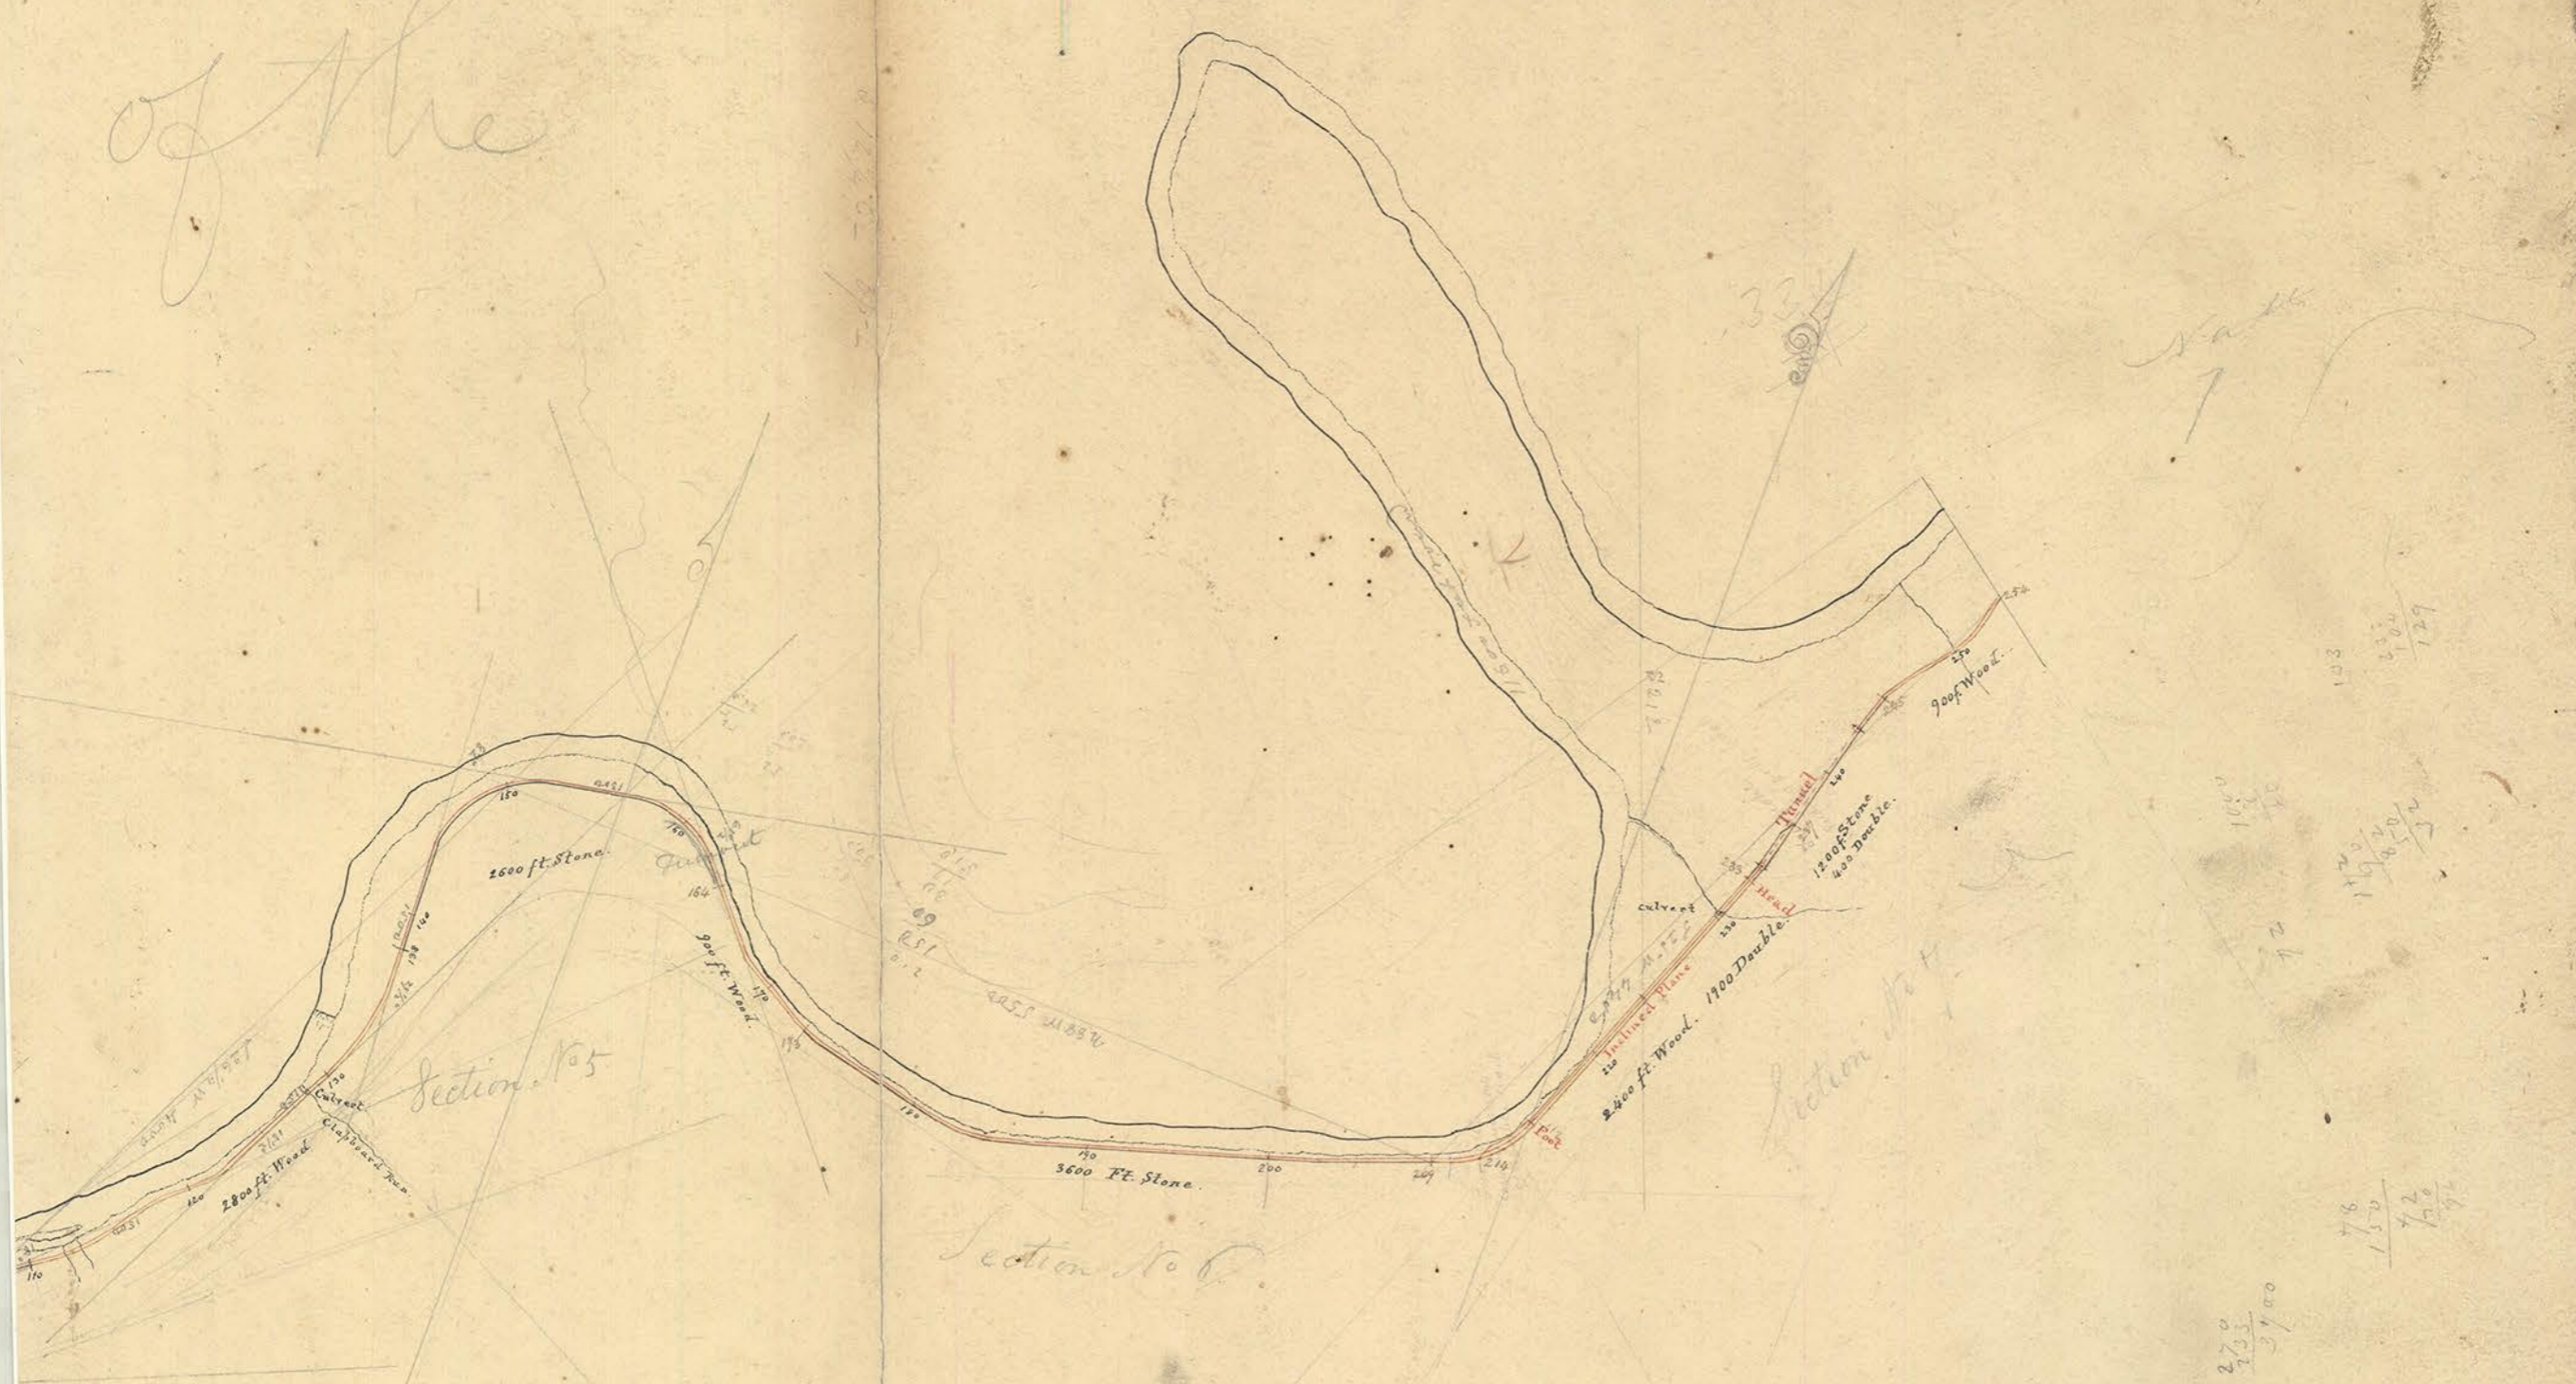

Section No. 4

Section No. 5

Section No. 6

Turnouts on sections  
1-4-47



Plans showing the quantity of Iron & wooden Piles to be laid  
on each section

The black line denotes Iron  
the yellow line denotes wood

