

Published by Samuel M. Stewart No. 130 Chesnut Street


PHILADELPHIA

where may be had Drawing and Tracing Papers, Field Books various Patterns, Lead Pencils and Drawing materials Generally, Blank Books Ruled and Bound to any Pattern.

Entered according to Act of Congress in the year 1820 by Samuel M. Stewart in the Clerk's Office of the District Court of the Eastern District of Pennsylvania.

*Plan of Short Span of bridge - S. S. 102*

*Road Bridge*

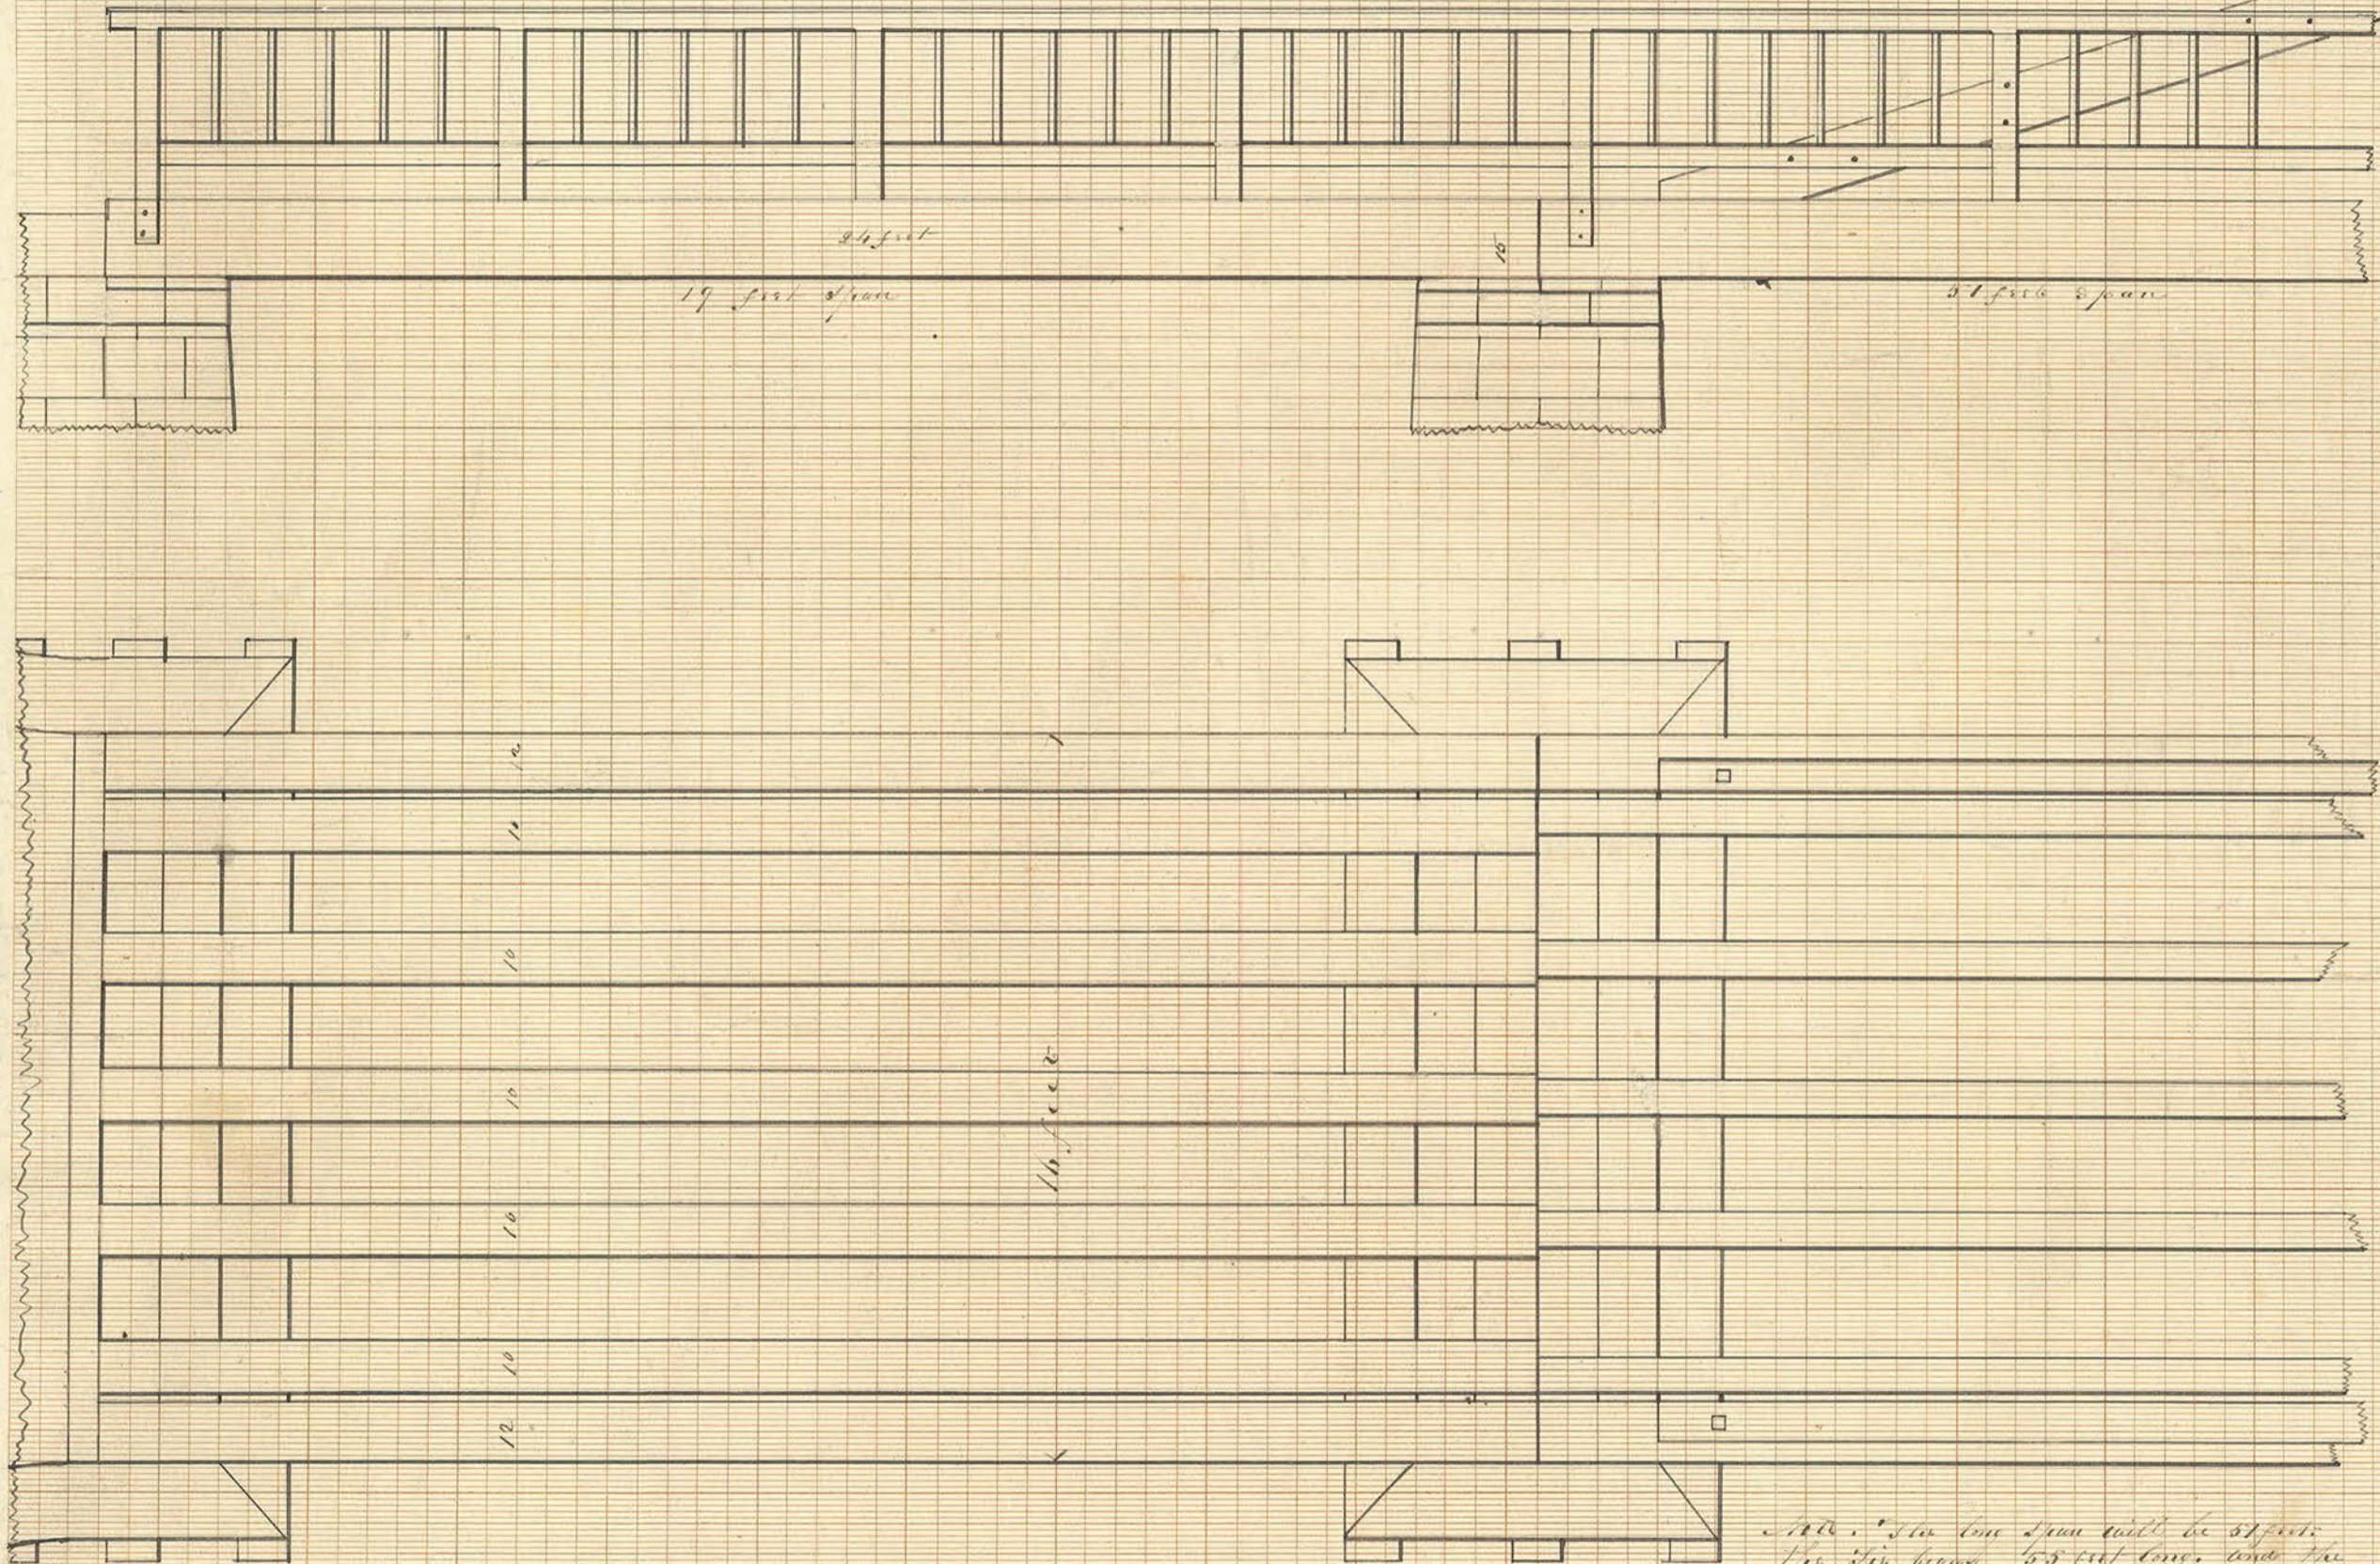

*All the timbers shall be square. The tie beams 55 feet long, and the cross beams, the stringers, and the cross pieces, of the stringer joists, in the same proportion. There will be as many string joists in this as called for in the bill of timber for a Road bridge.*

*Margood, del.*

*Emley, sc.*

*Mr. S. 20/21*