


ESTIMATE

Section No. 32.	Grubbing	15 1/2 ch
	Excavation { Earth { rock	12604 yds
	Embankment	1 ano
	Stone wall	6076
		570
33	Grubbing	30 ch
	Excavation { Earth { rock	11638 yds
	Embankment	11638
	Proto. Meale (Stone)	15984
		870
34	Grubbing	19 ch
	Excavation Earth	5712 yds
	Embankment	5000
35	Excavation Earth	10314
36	Grubbing	23 1/2 ch
	Excavation Earth	15588 yds

Squirrel Hill

T a b l e L a n d

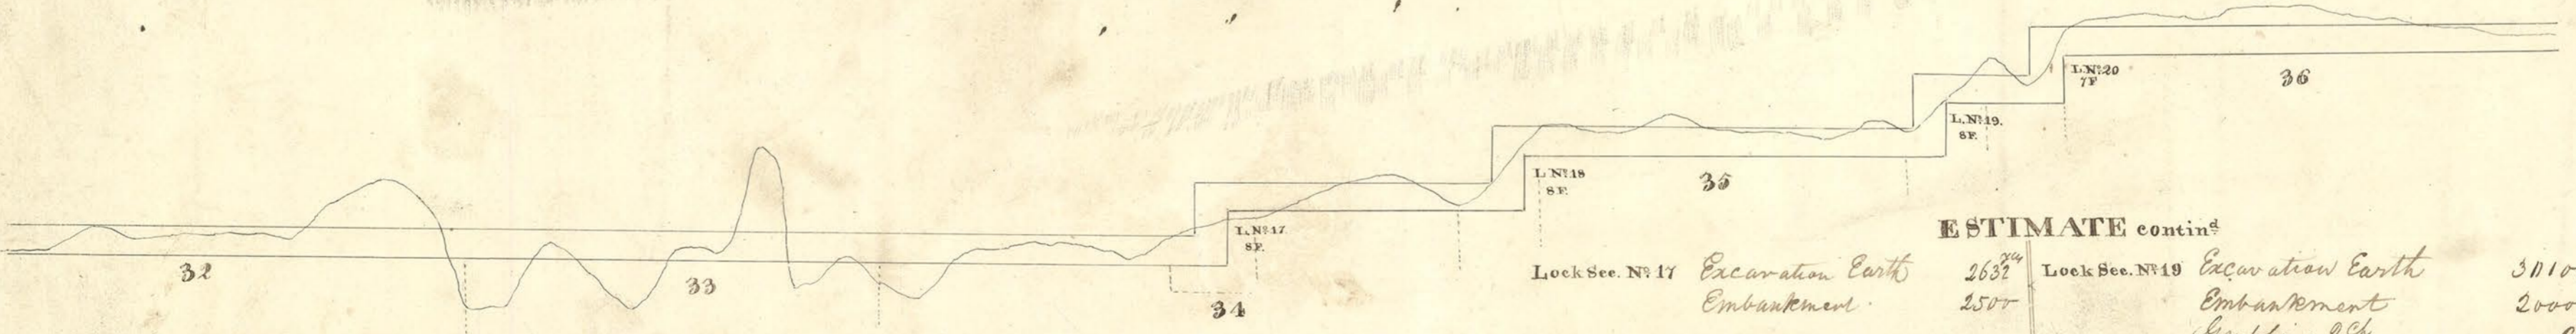

ESTIMATE contind

Lock Sec. No. 17	Excavation Earth	2632 yds	Lock Sec. No. 19	Excavation Earth	3010 yds
	Embankment	2500		Embankment	2000
				Grubbing 2 ch	2 ch
18	Excavation Earth	2925	20	Grubbing	6 ch
	Embankment	2000		Excavation Earth	4692 yds
				Embankment	1500