

MARRISBURG AND PITTSBURG

AND RAILROAD ROUTE.


AS SURVEYED UNDER THE DIRECTION

of

Charles F. Schlatter, C.E.

BY

J. CLEMENTS STOCKER,
PRINCIPAL ASSISTANT ENGINEER
1840

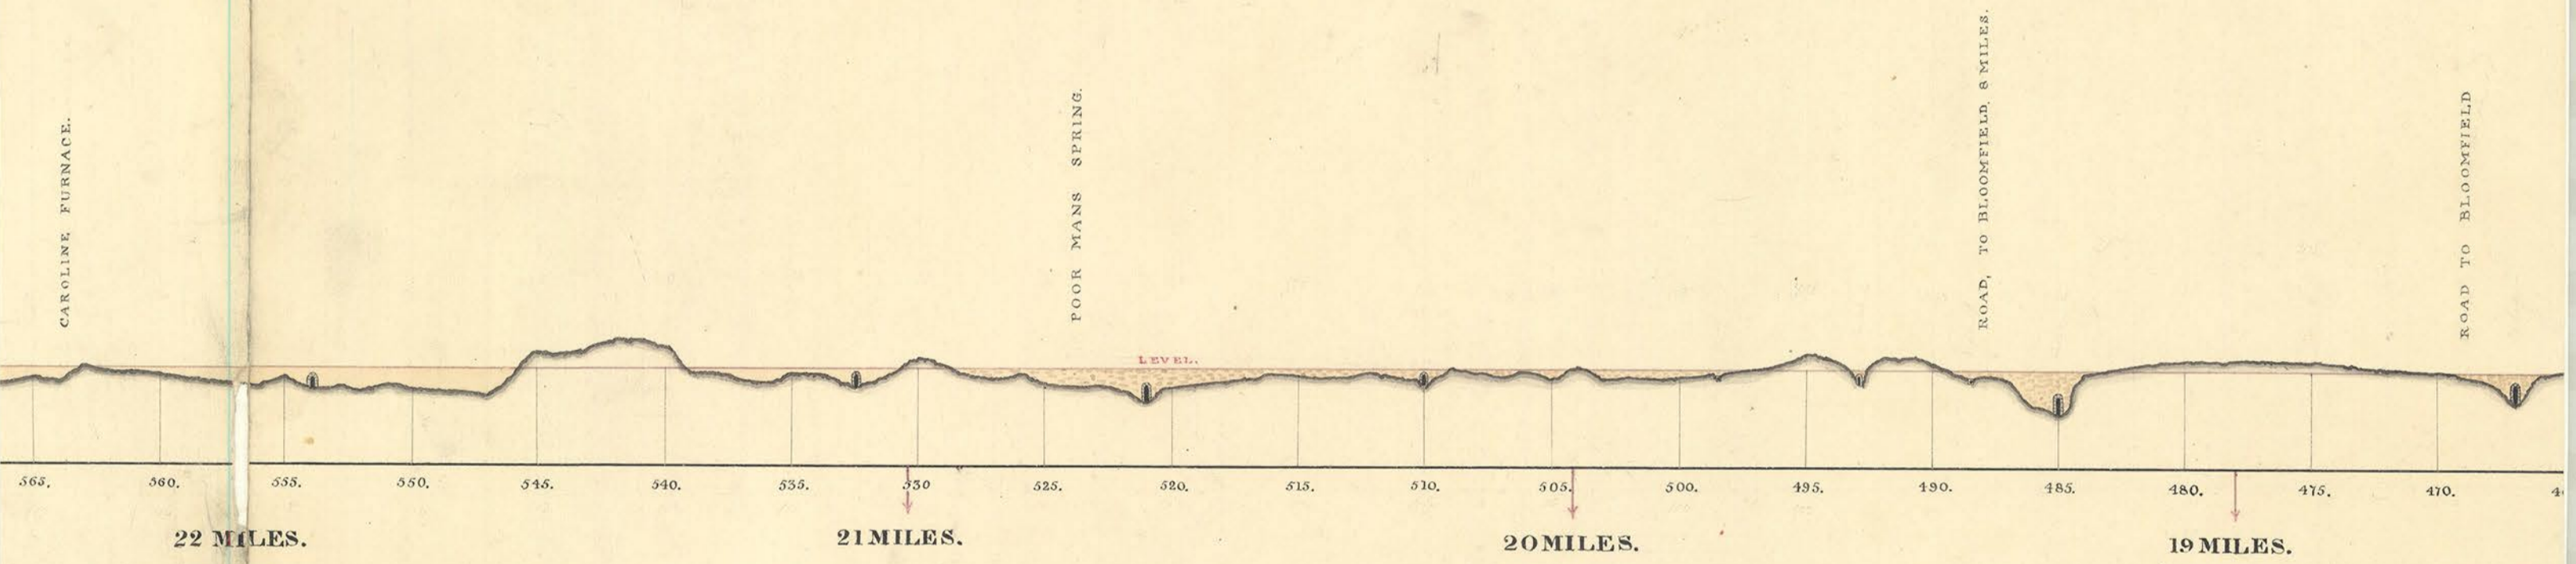

No. 1.

