


OF THE PITTSBURG RAILROAD IN PA. 1859.



SURVEYED UNDER THE DIRECTION
 OF
 Charles T. Schlatter, C. E.
 BY
 J. CLEMENTS STOCKER,
 PRINCIPAL ASSISTANT ENGINEER.
 1859

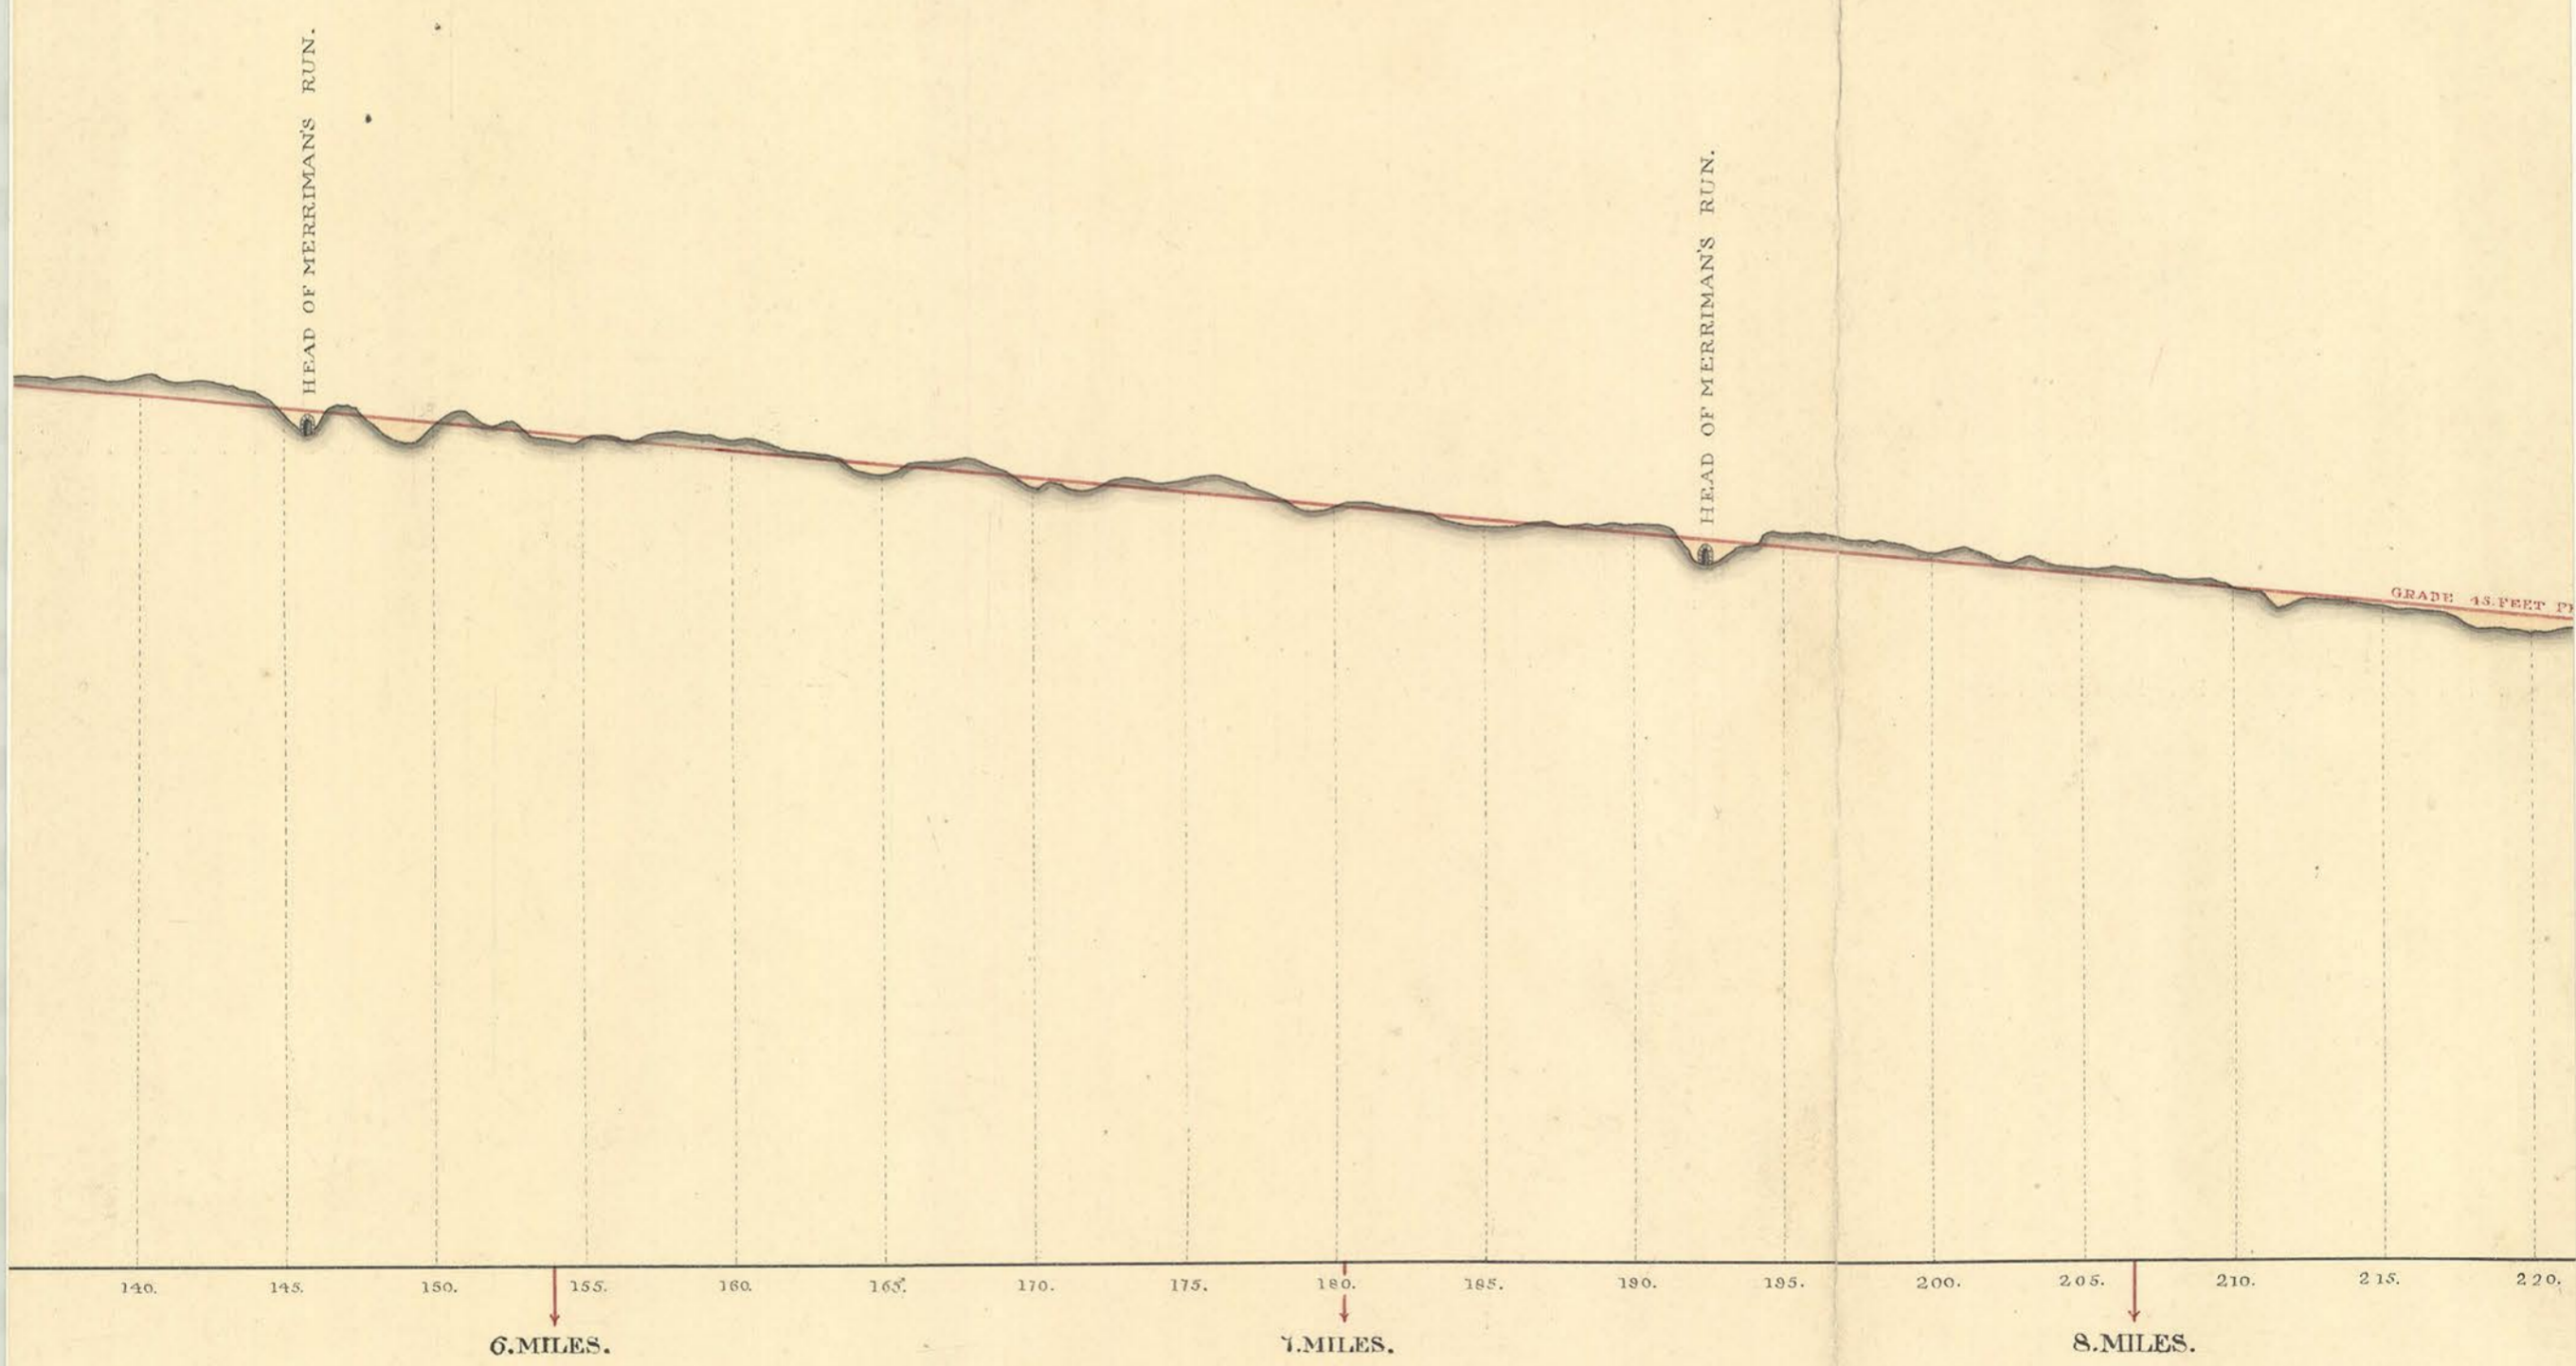